



1337-11

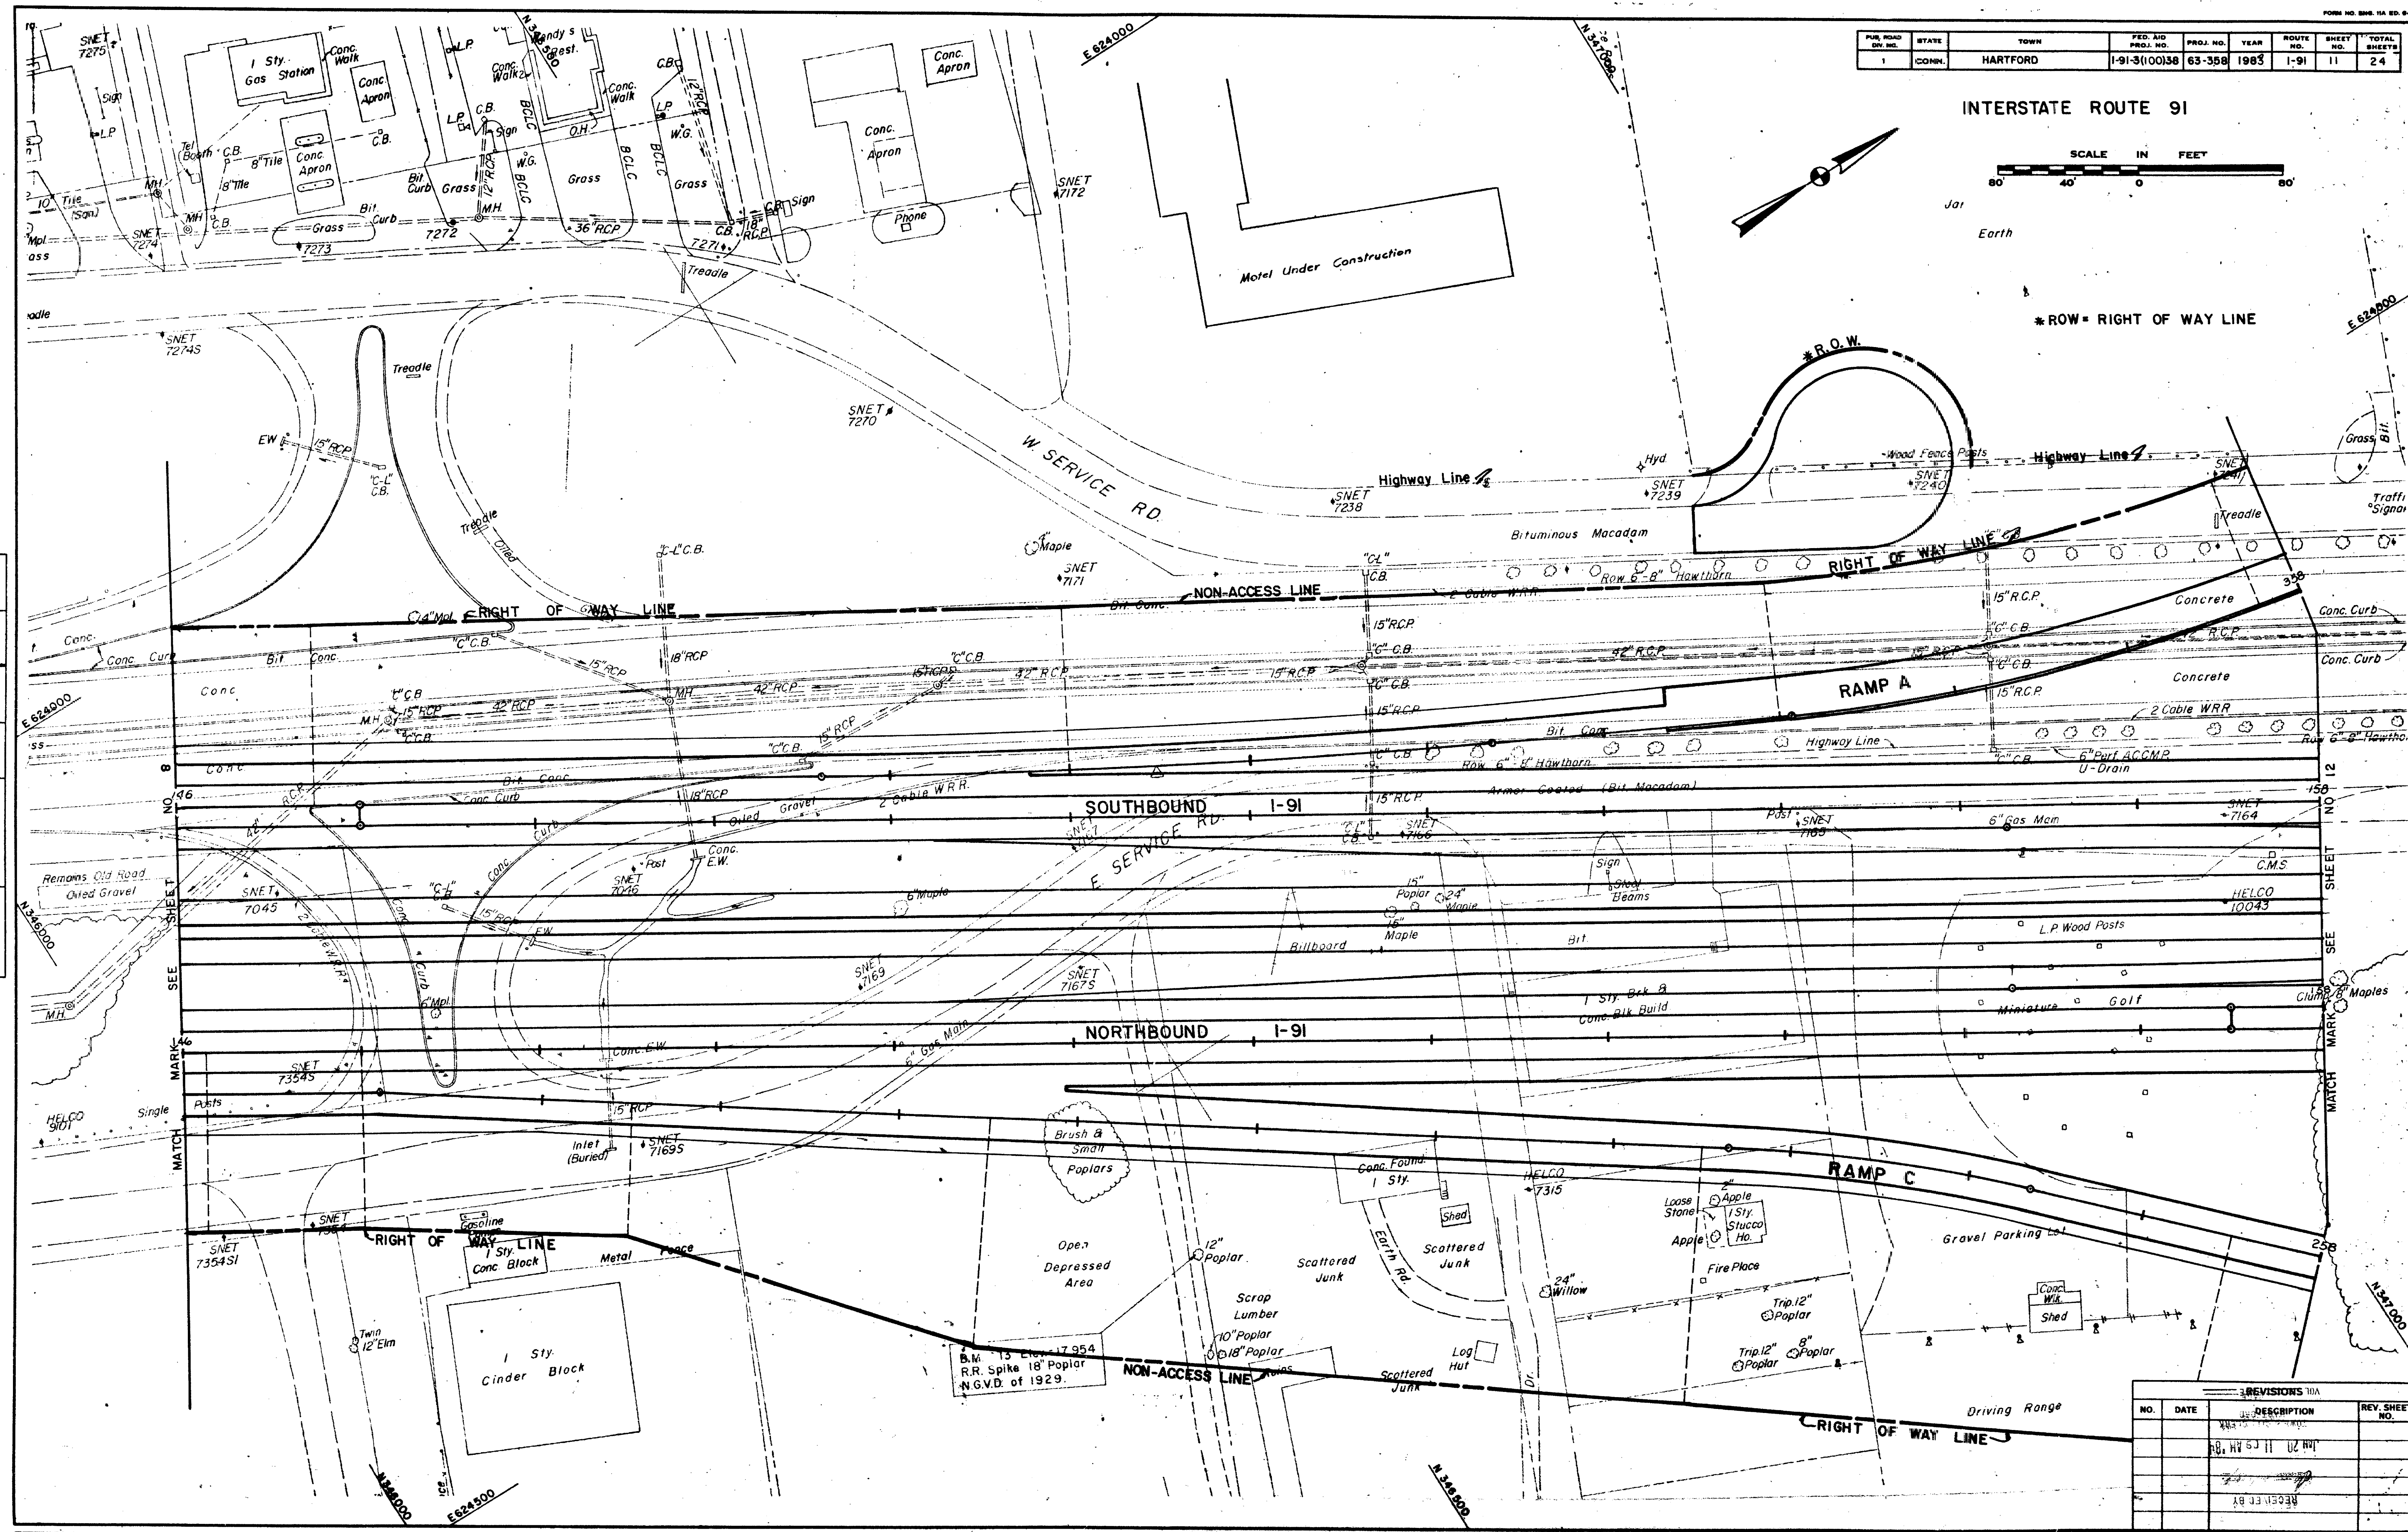

FILE NO.	STATE	TOWN	FED. AID PROJ. NO.	PROJ. NO.	YEAR	ROUTE NO.	SHEET NO.	TOTAL SHEETS
1-91-3(100)38	CONN.	HARTFORD	63-358	1983	1-91	11	24	

INTERSTATE ROUTE 91

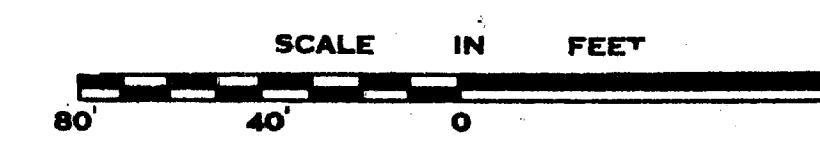

*ROW = RIGHT OF WAY LINE

NO.	DATE	DESCRIPTION	REV. SHEET NO.



PLAN	DATE	BY	CHECKED BY
PLAN			
NOTEBOOK			

1337-11

135 # 1337