


1337-14

PLAN, ROAD, DIST. NO.	STATE	TOWN	FED. AID PROJ. NO.	PROJ. NO.	YEAR	ROUTE NO.	SHEET NO.	TOTAL SHEETS
1	CONN.	HARTFORD	9-3(100)38	63-358	1963	1-91	14	24


INTERSTATE ROUTE 91

SCALE IN FEET
80' 40' 0' 80'

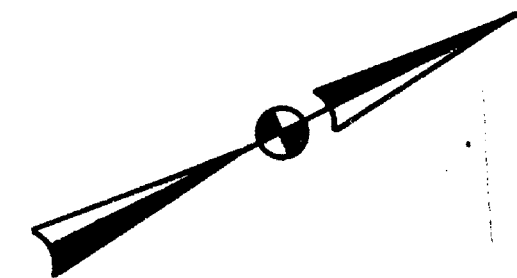

PLAN	BY	DATE	REVISION	DATE
Plotted				
Checked				
Reviewed				
Approved				
Top. Field Chk. Head				

NOTEBOOK NO.

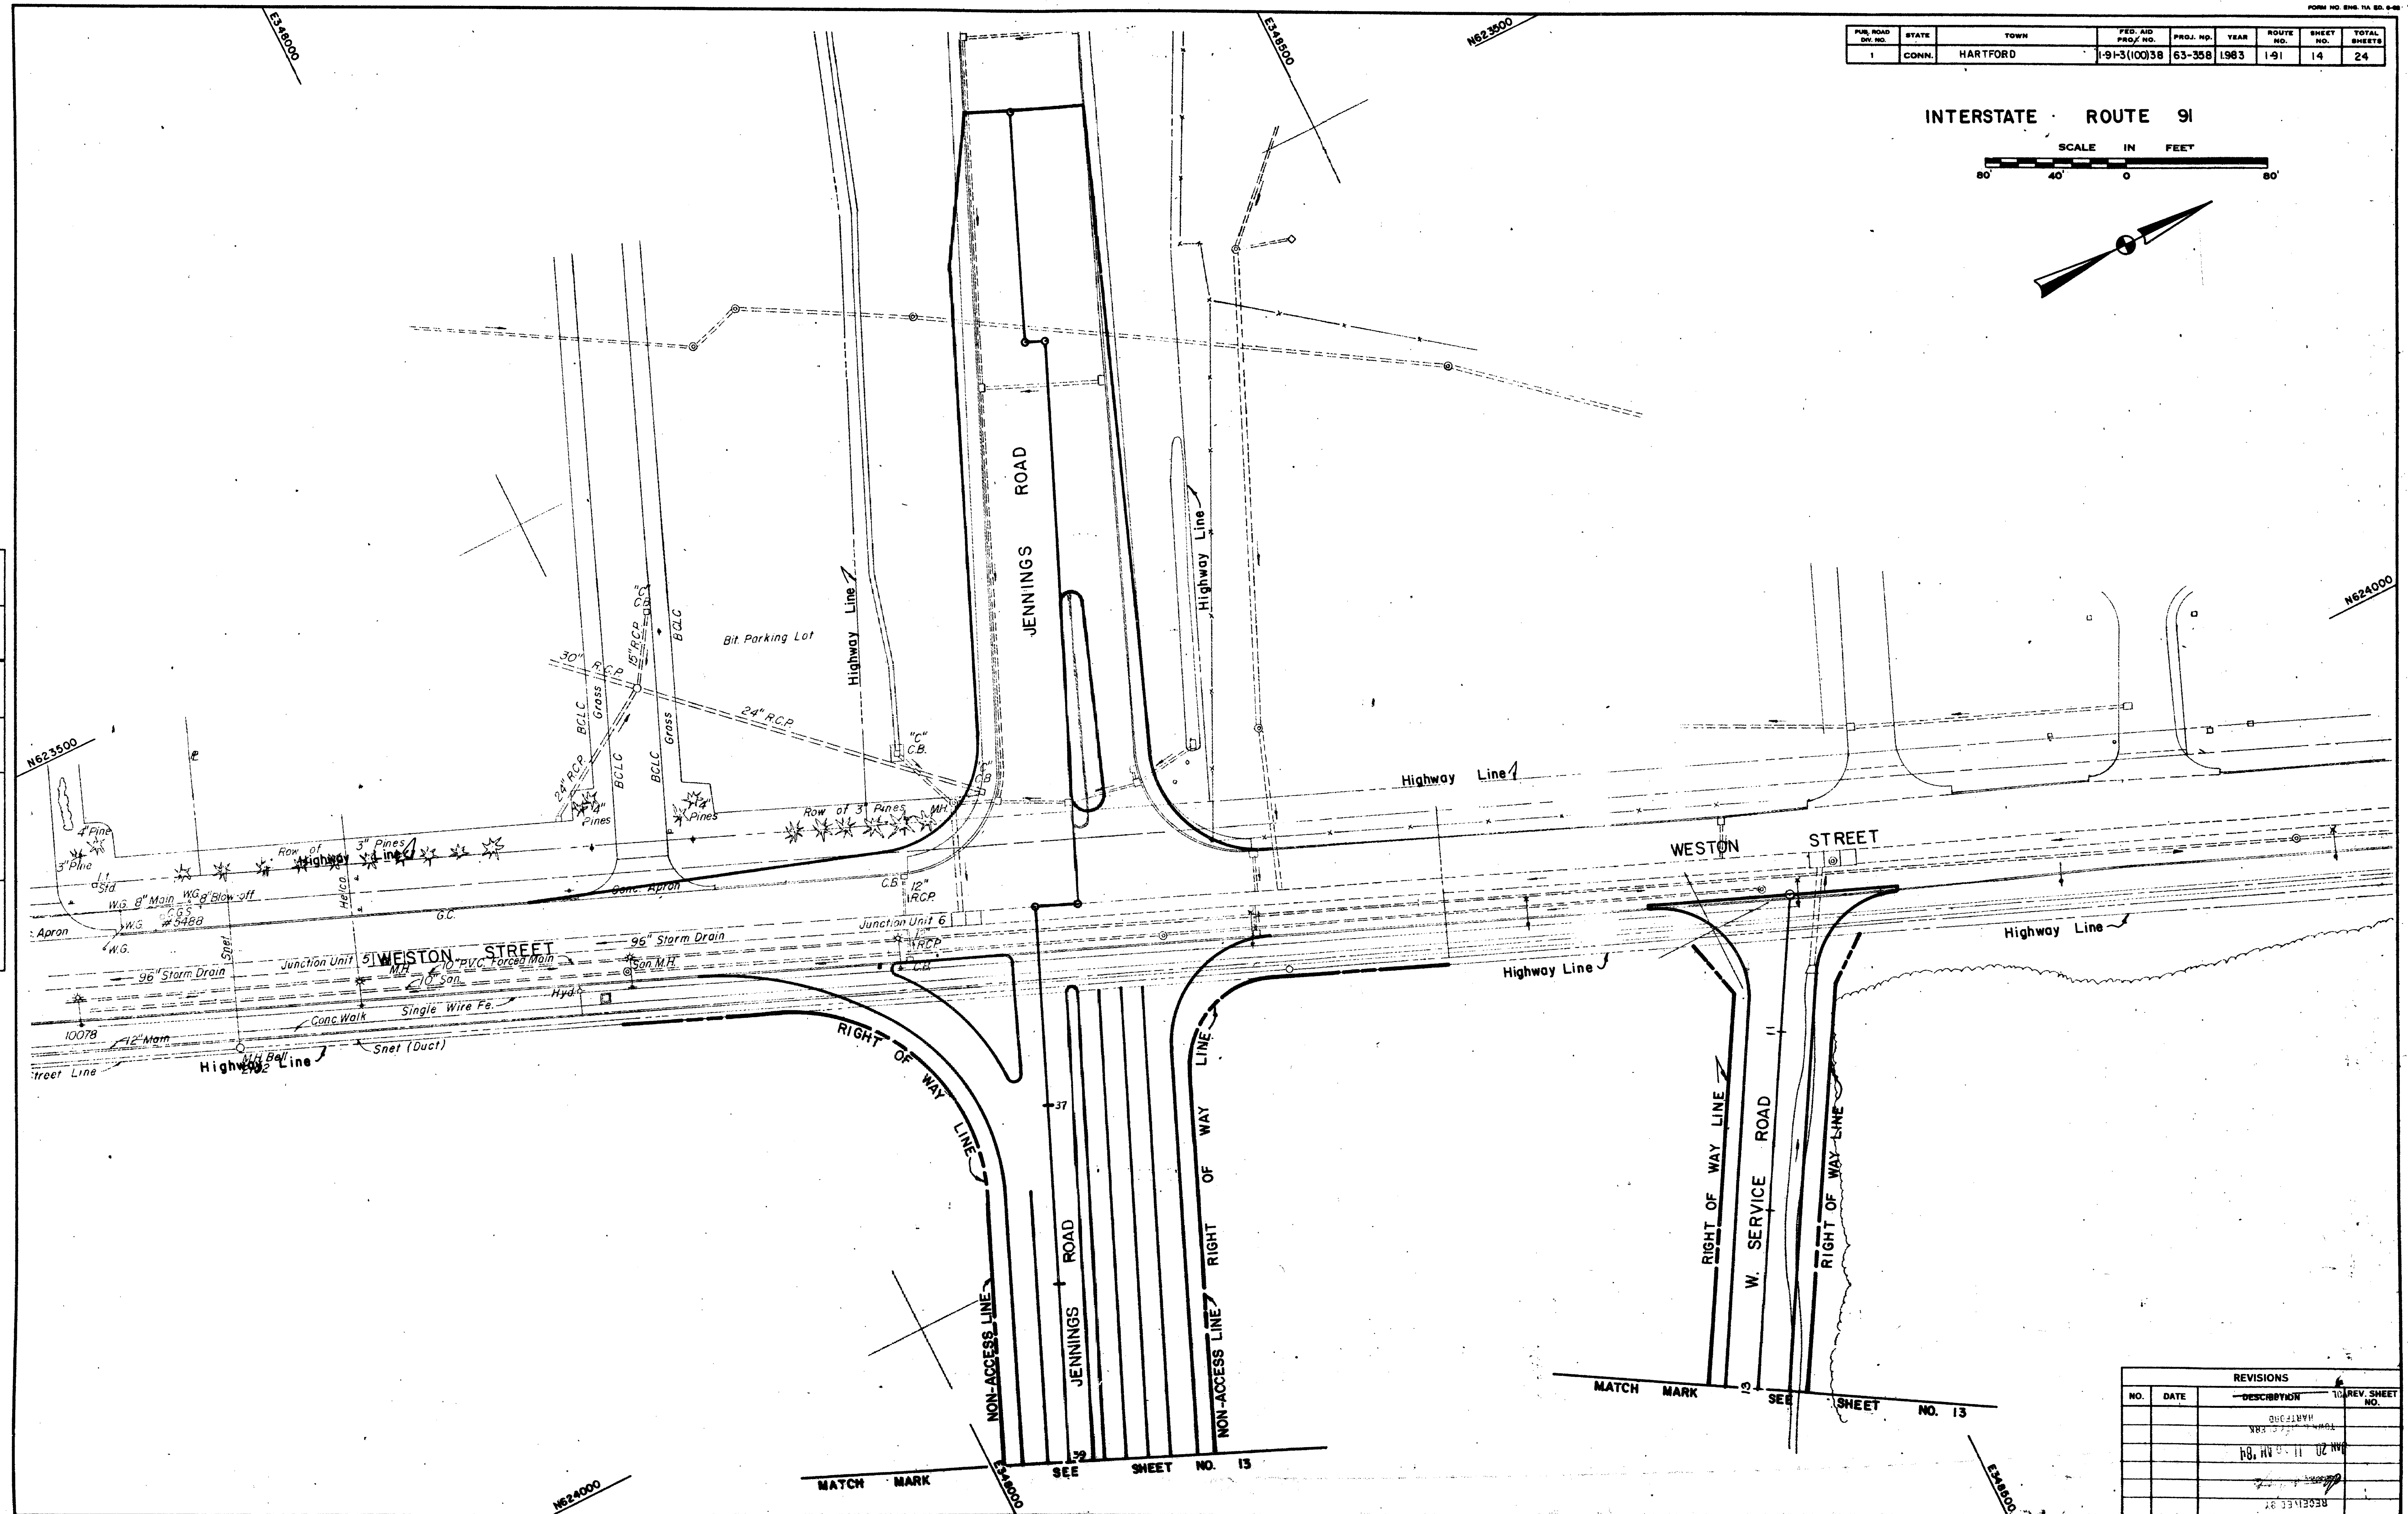

REVISIONS			
NO.	DATE	DESCRIPTION	REV. SHEET NO.
1		QUANTITY	
2		QUANTITY	
1337-14

