


1337-16

PUB. ROAD	STATE	TOWN	FED. AID	PROJ. NO.	YEAR	ROUTE	SHEET	TOTAL
1	CONN.	HARTFORD	1-91-310038	63-358	1983	1-91	16	24


INTERSTATE ROUTE 91

SCALE IN FEET
80' 40' 0'

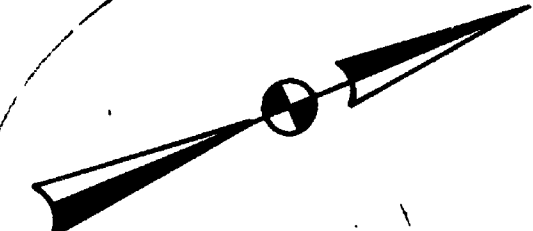

PLAN	DATE	BY	DATE	BY	DATE
Surveyed					
Plotted					
Checked					
New Const. Noted					
Top. Field Chk. Noted					

NOTEBOOK NO. _____

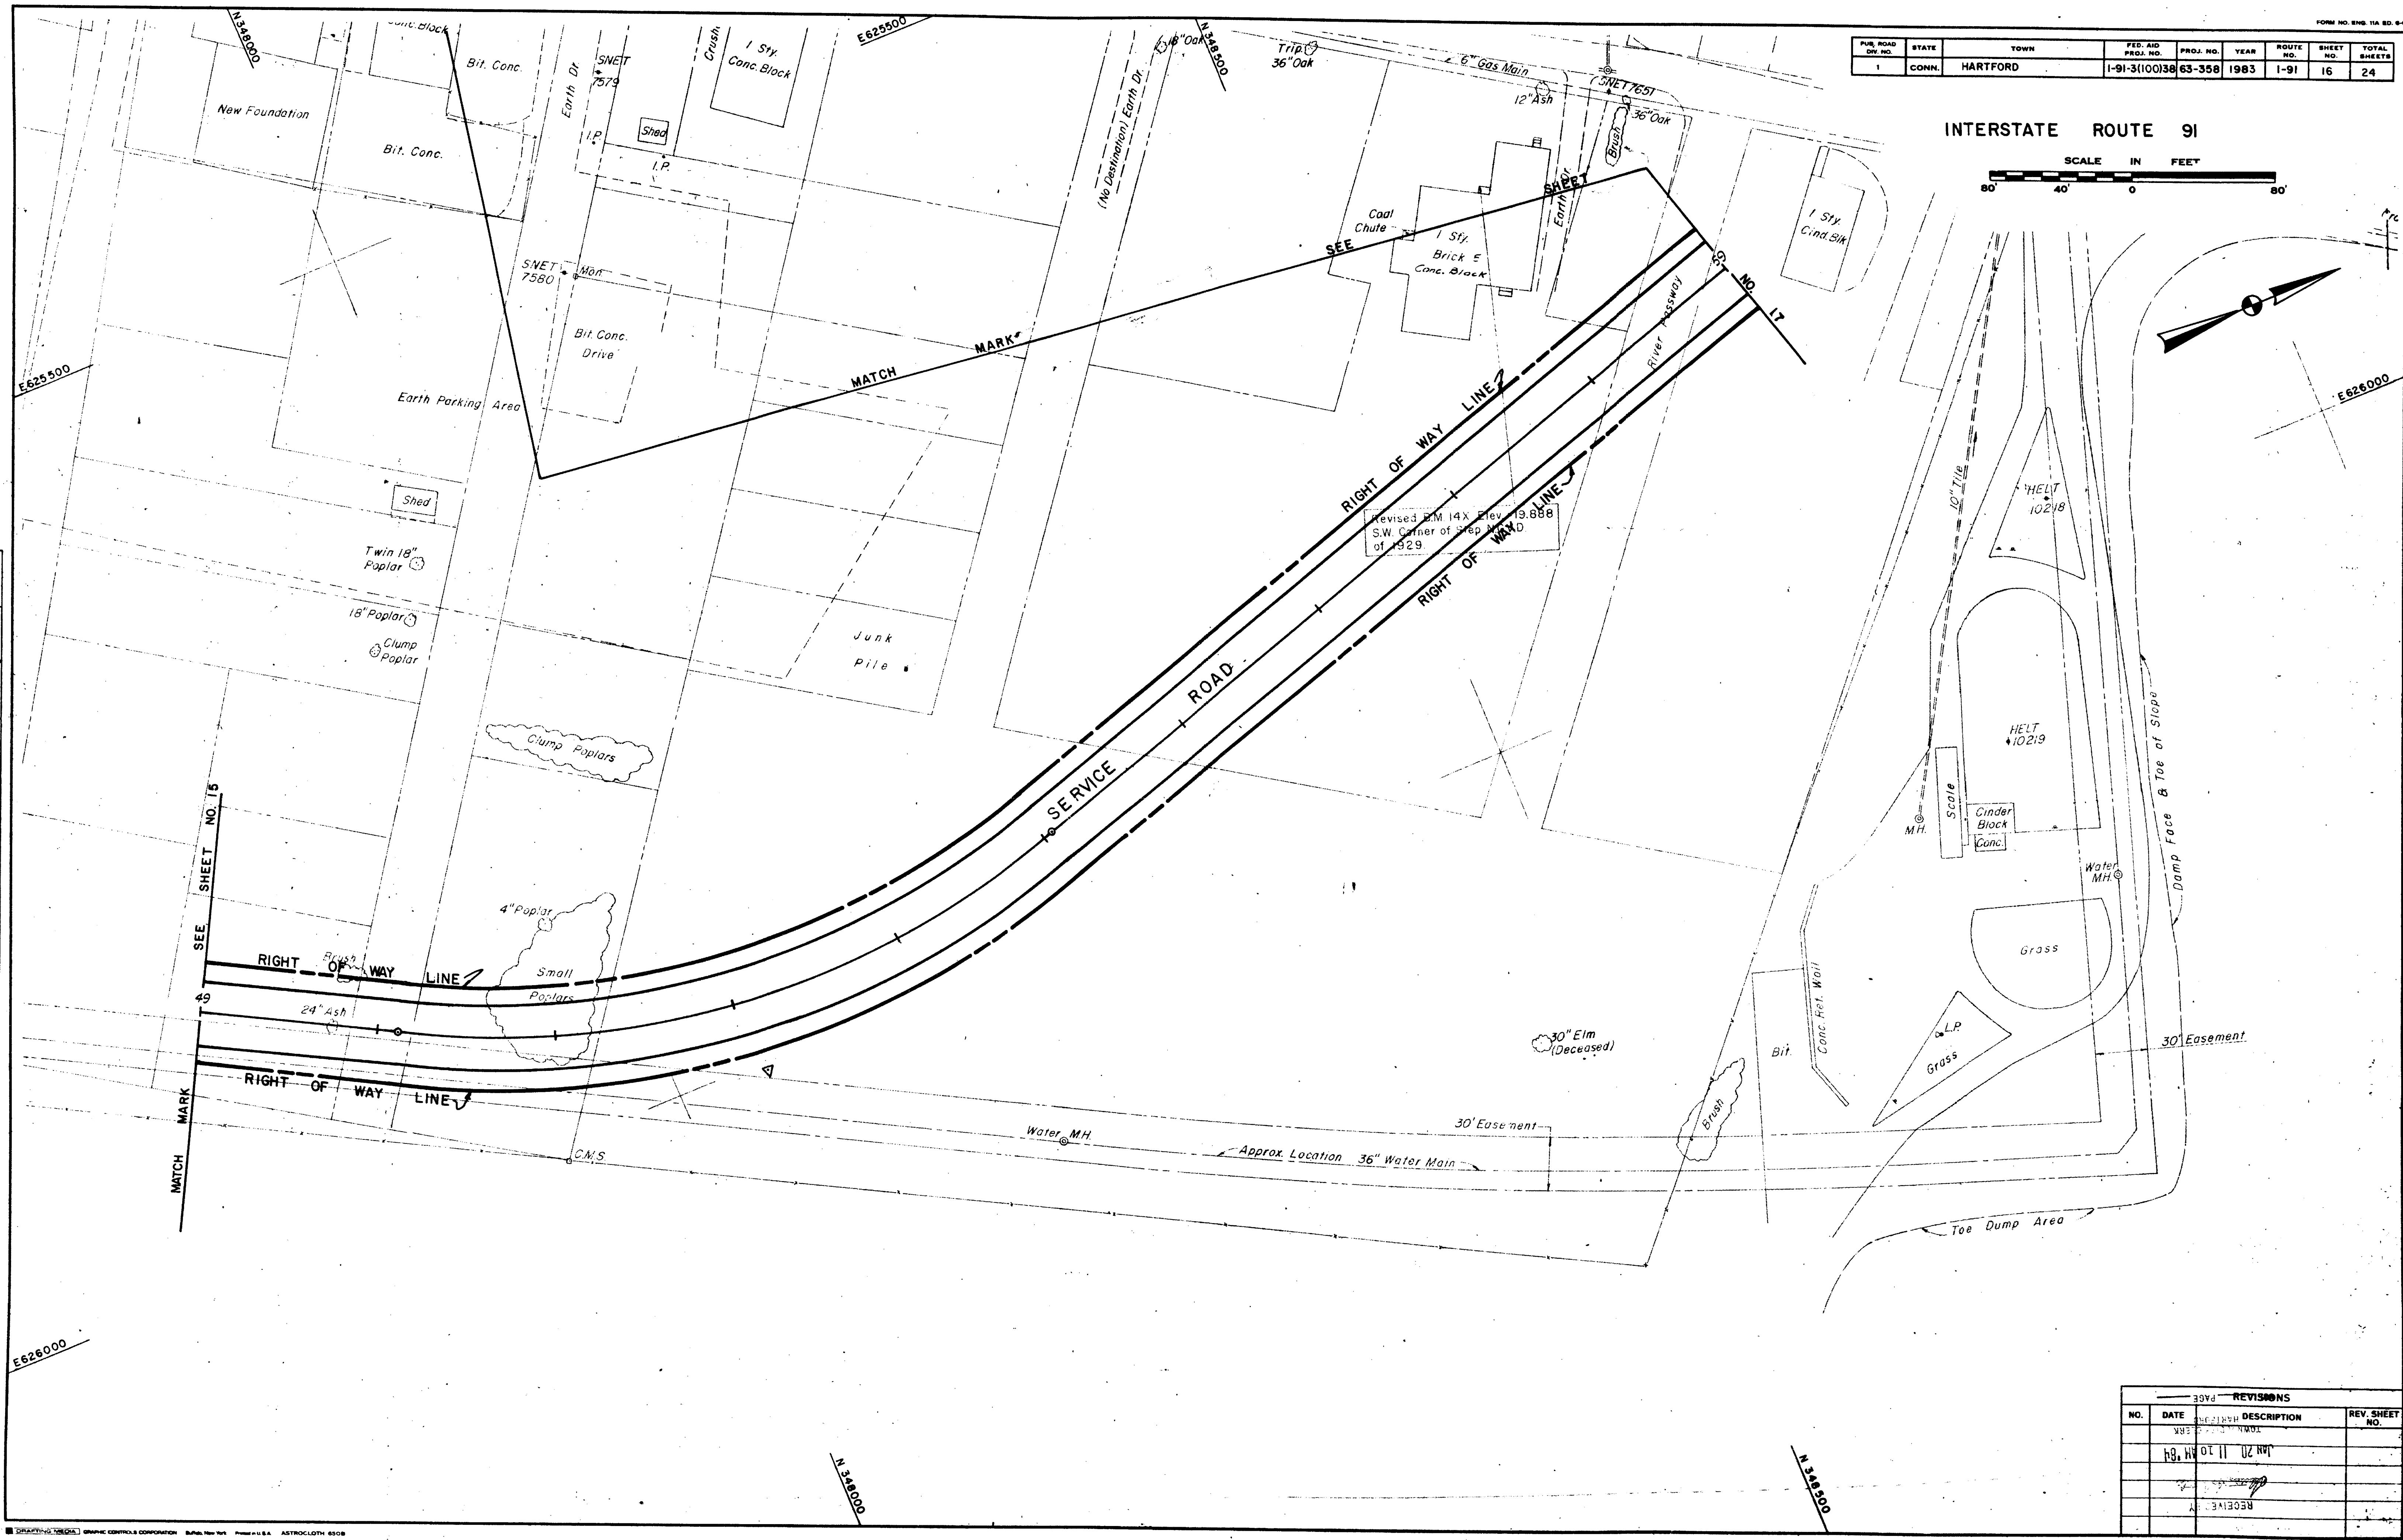

REVISIONS			
NO.	DATE	DESCRIPTION	REV. SHEET NO.
1	10/10/83	REVISED	
2			
3			
4			
5			

1337-16

135 # 1337

0 INCHES 1 2 3 4