


PUR. ROAD DIV. NO.	STATE	TOWN	FED. AID PROJ. NO.	PROJ. NO.	YEAR	ROUTE NO.	SHEET NO.	TOTAL SHEETS
1	CONN.	HARTFORD	1-91-3(100)38	63-358	1983	1-91	18	24

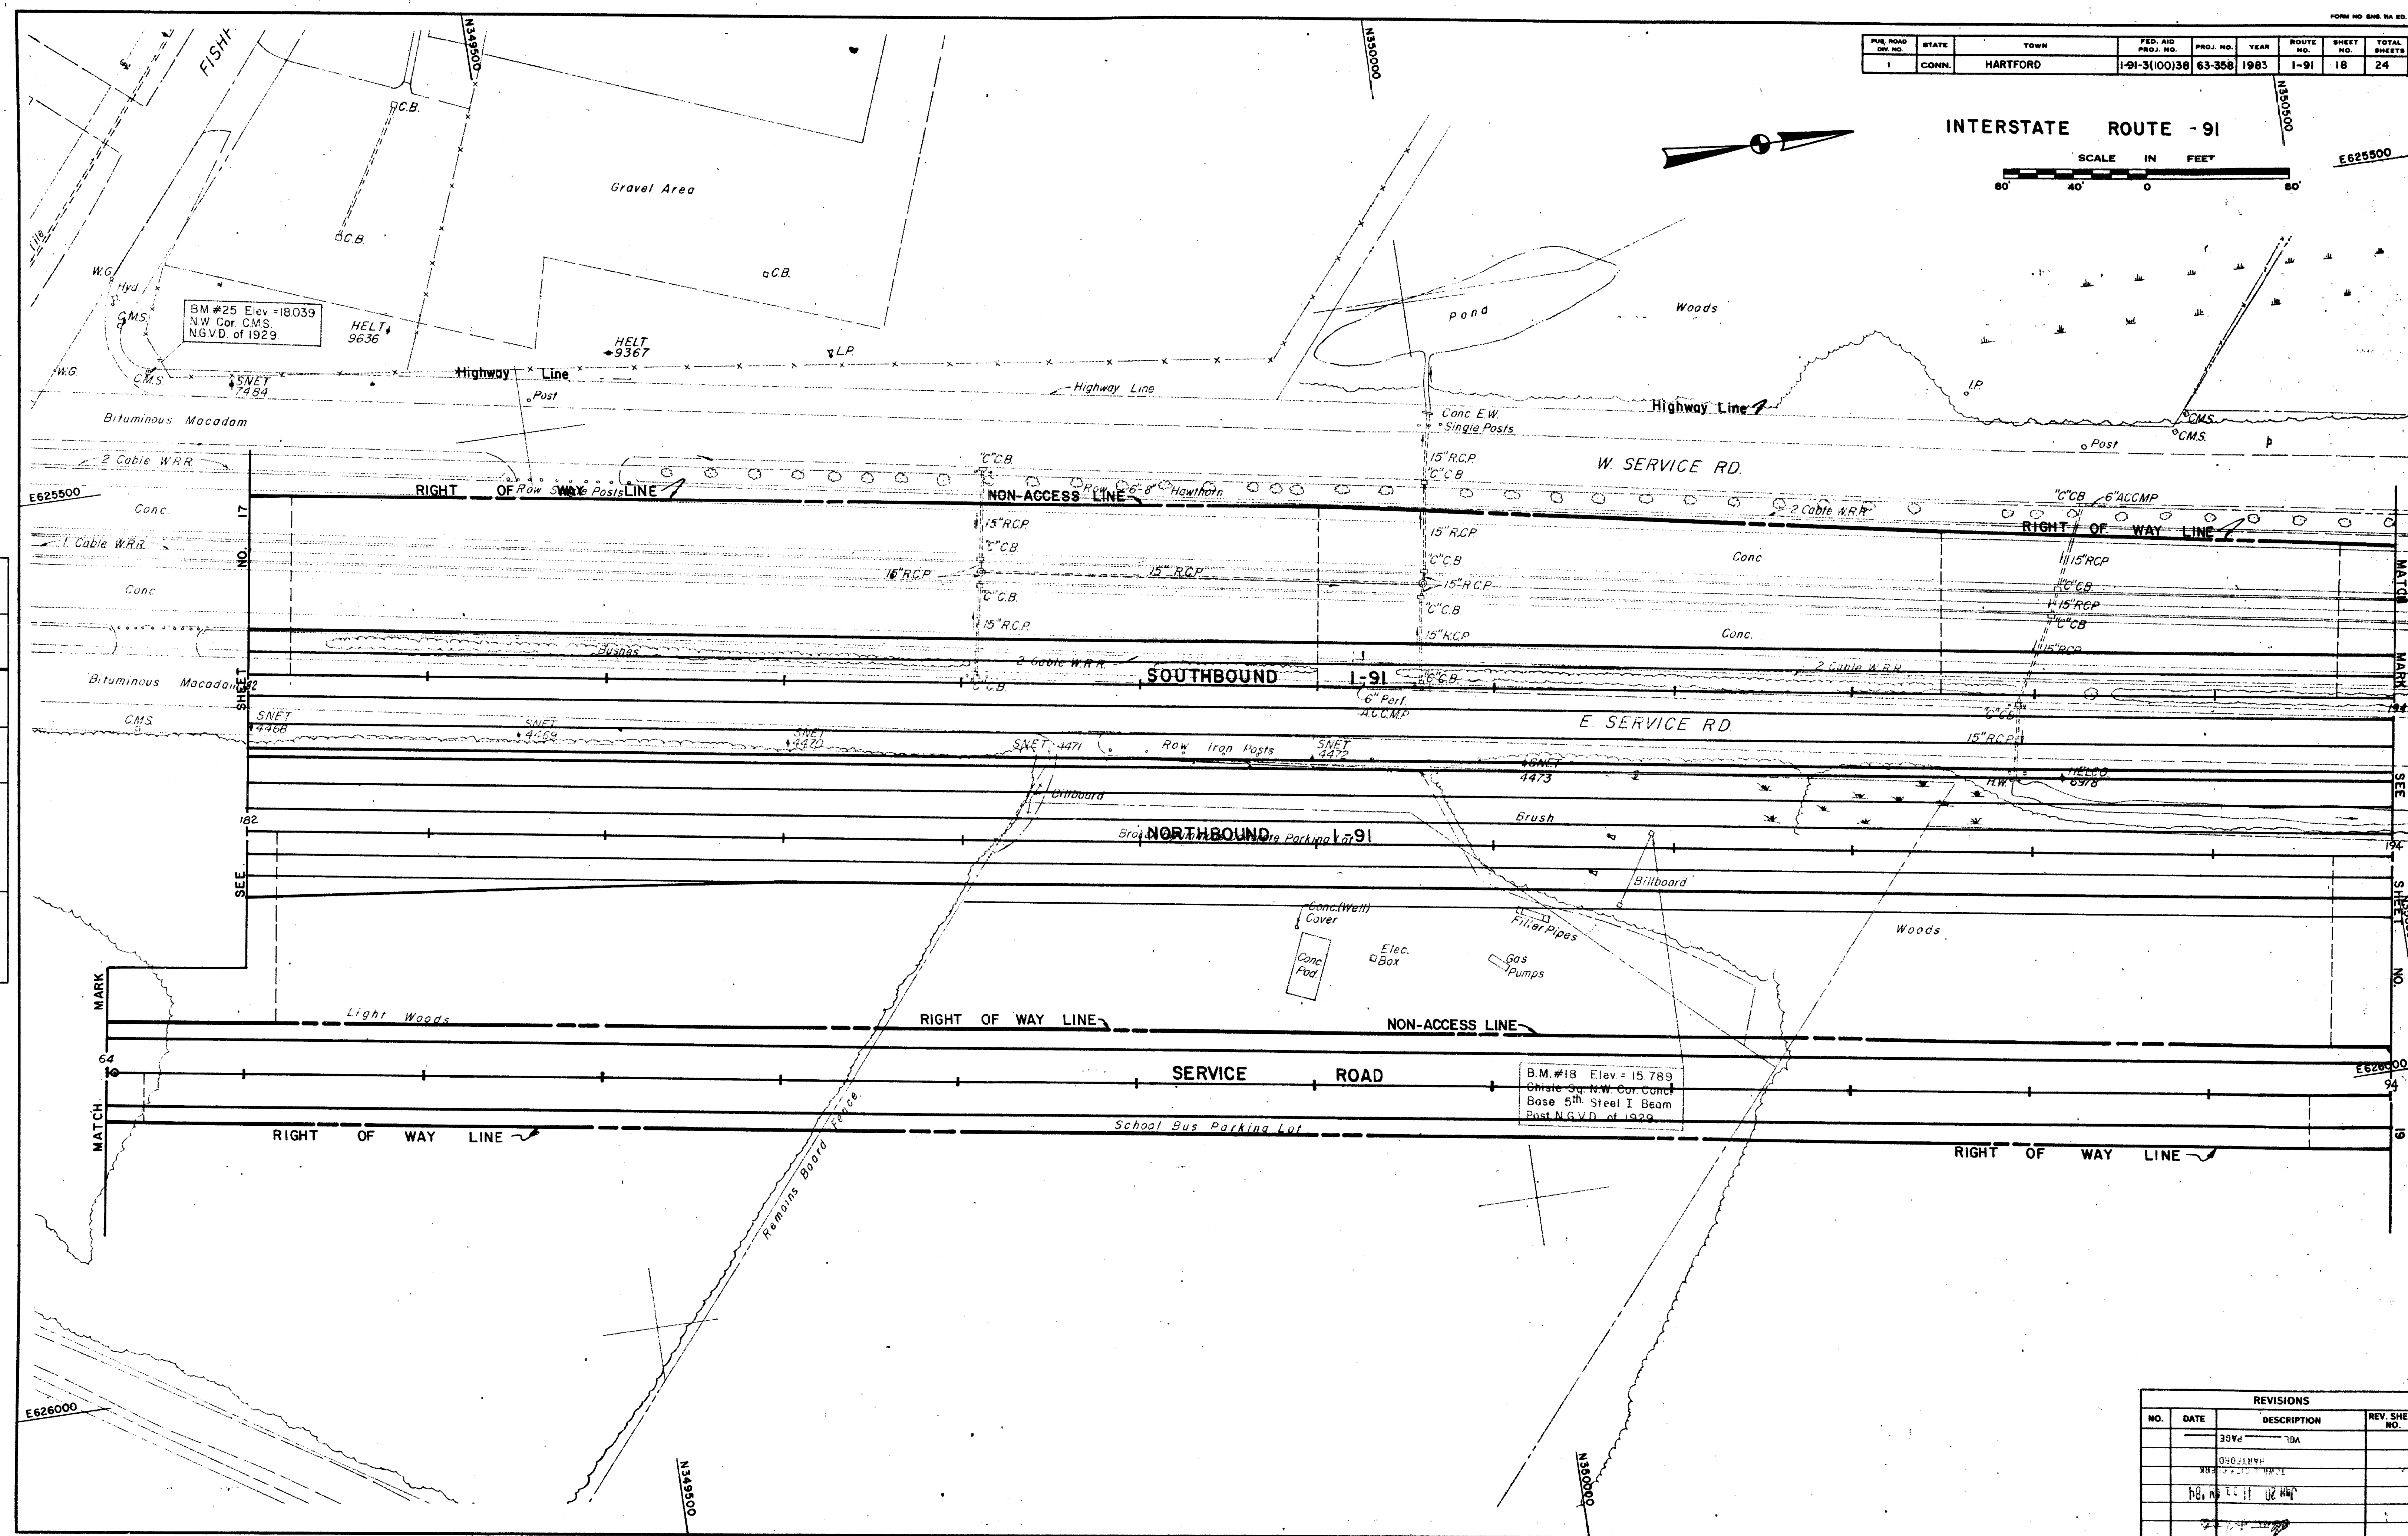

1337.18

EASI FILE CORP IRVING, CA 97013

EPH 36