


1337-19

INTERSTATE ROUTE 91



FILE NO.	STATE	TOWN	FED. AID PROJ. NO.	PROJ. NO.	YEAR	ROUTE NO.	SHEET NO.	TOTAL SHEETS
1	CONN.	HARTFORD	I-91-S(10)358	63-358	1963	I-91	19	24

PLAN	BY	DATE	CHANGED BY	DATE
Surveyed				
Designed				
Drawn				
Checked				
Noted				
Top. Field Chk.				

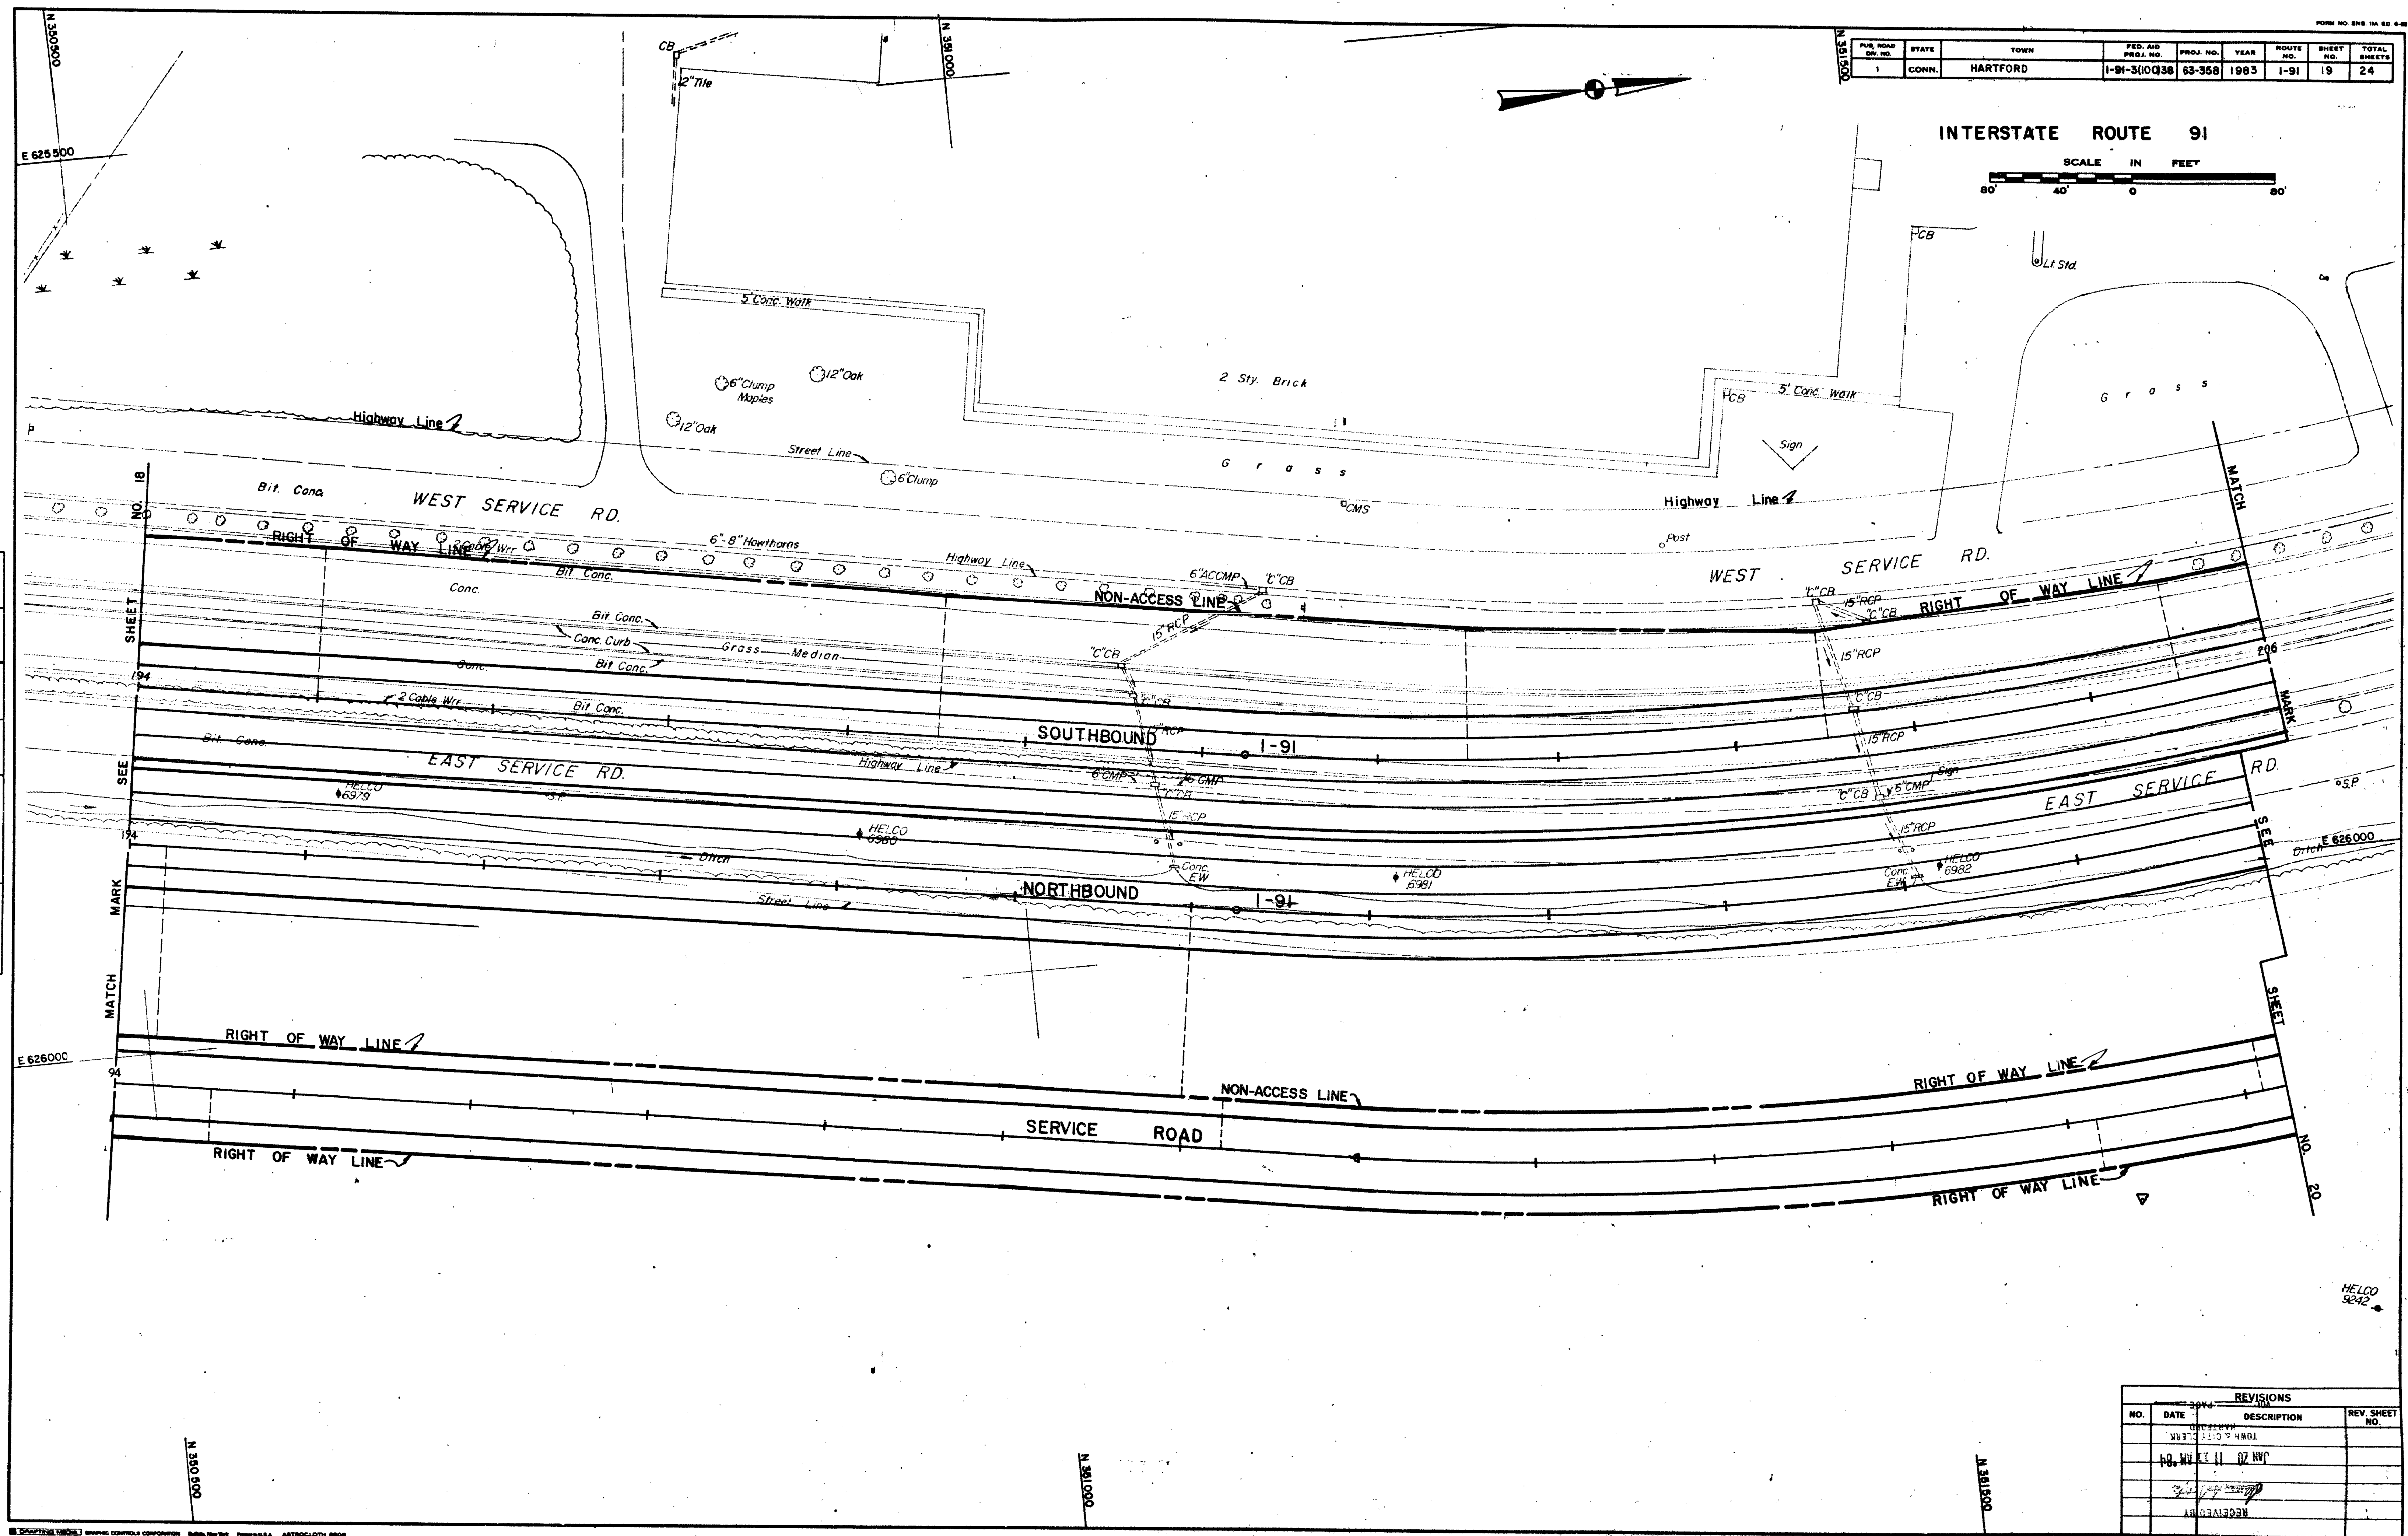

REVISIONS			
NO.	DATE	DESCRIPTION	REV. SHEET NO.
1	JUN 11 1964	TOWN & CITY	
2	JUN 11 1964	RECEIVED BY	

1337-19

