


1337-20


PUB. ROAD DIST. NO.	STATE	TOWN	FED. AID PROJ. NO.	PROJ. NO.	YEAR	ROUTE NO.	SHEET NO.	TOTAL SHEETS
1	CONN.	HARTFORD	1-91-31(00)38	63-358	1983	1-91	20	24

INTERSTATE ROUTE 91

SCALE IN FEET
80' 40' 0' 40' 80'

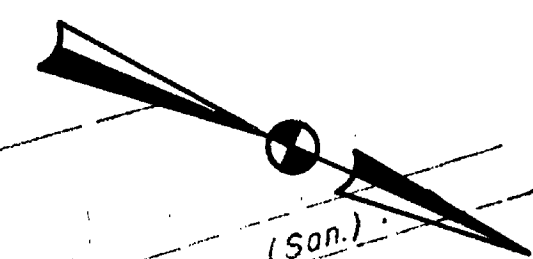

REVISIONS						

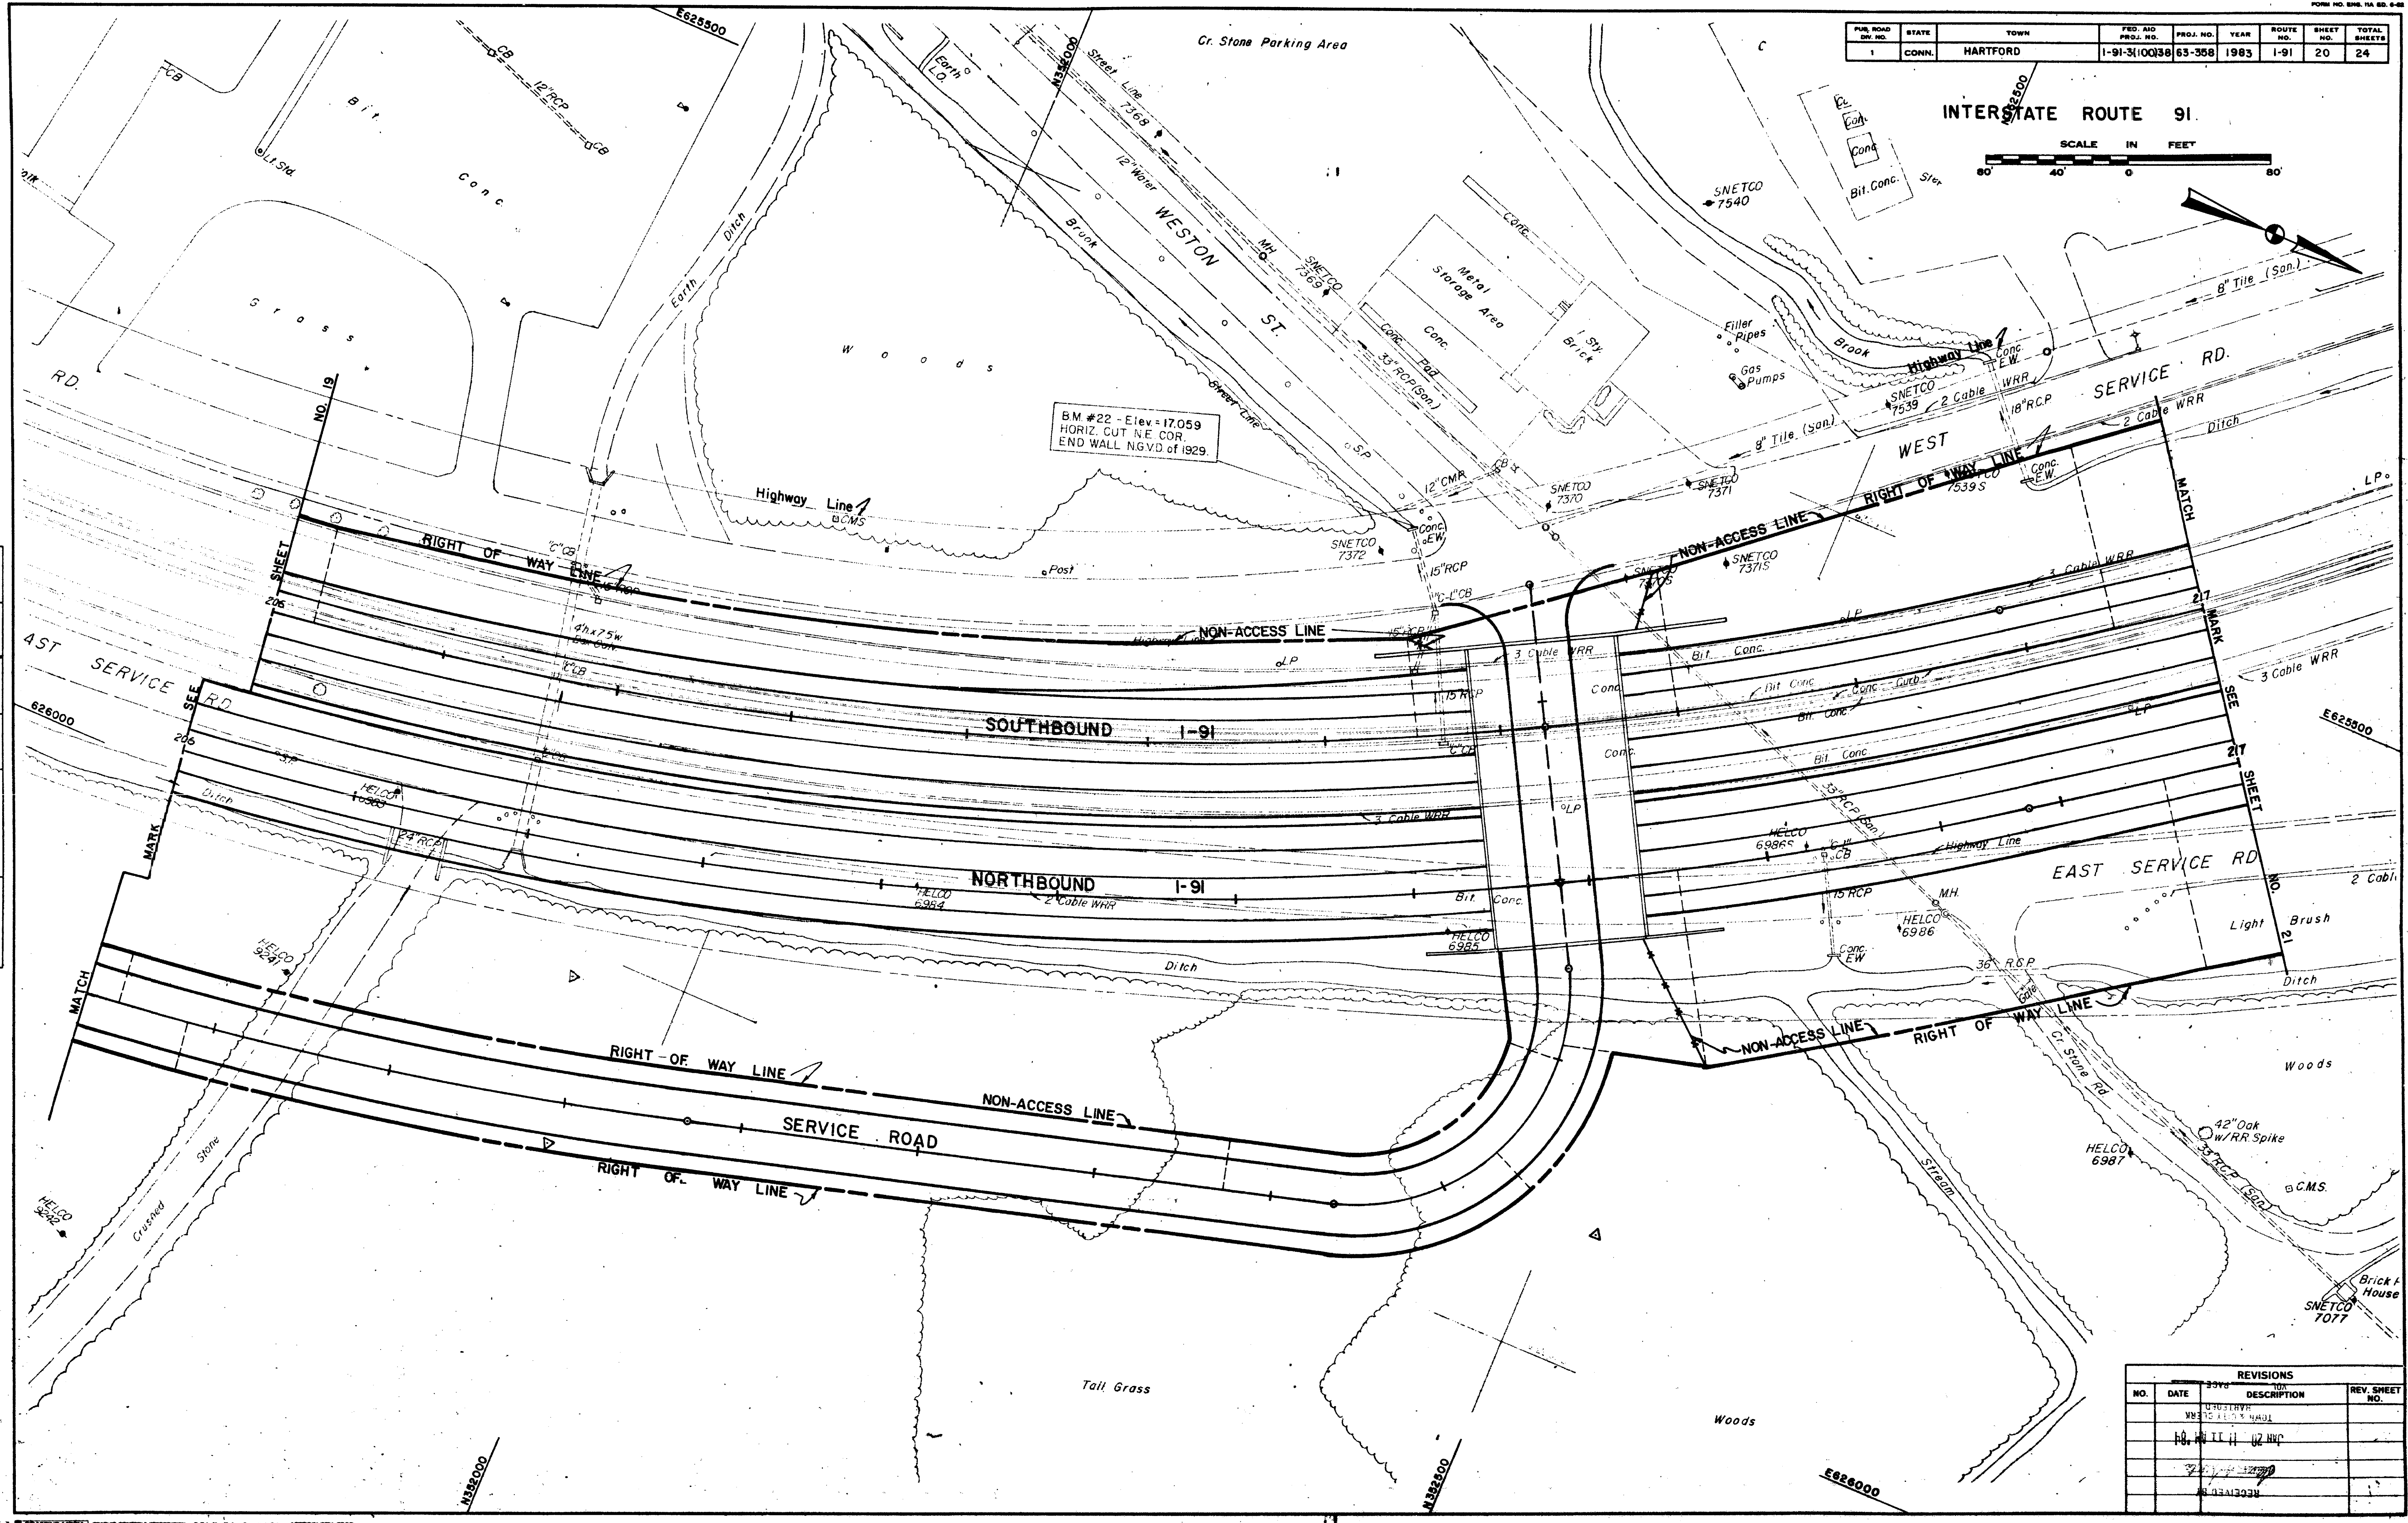

REVISIONS			
NO.	DATE	DESCRIPTION	REV. SHEET NO.

1337-20

