


1 3 3 7 - 2 2

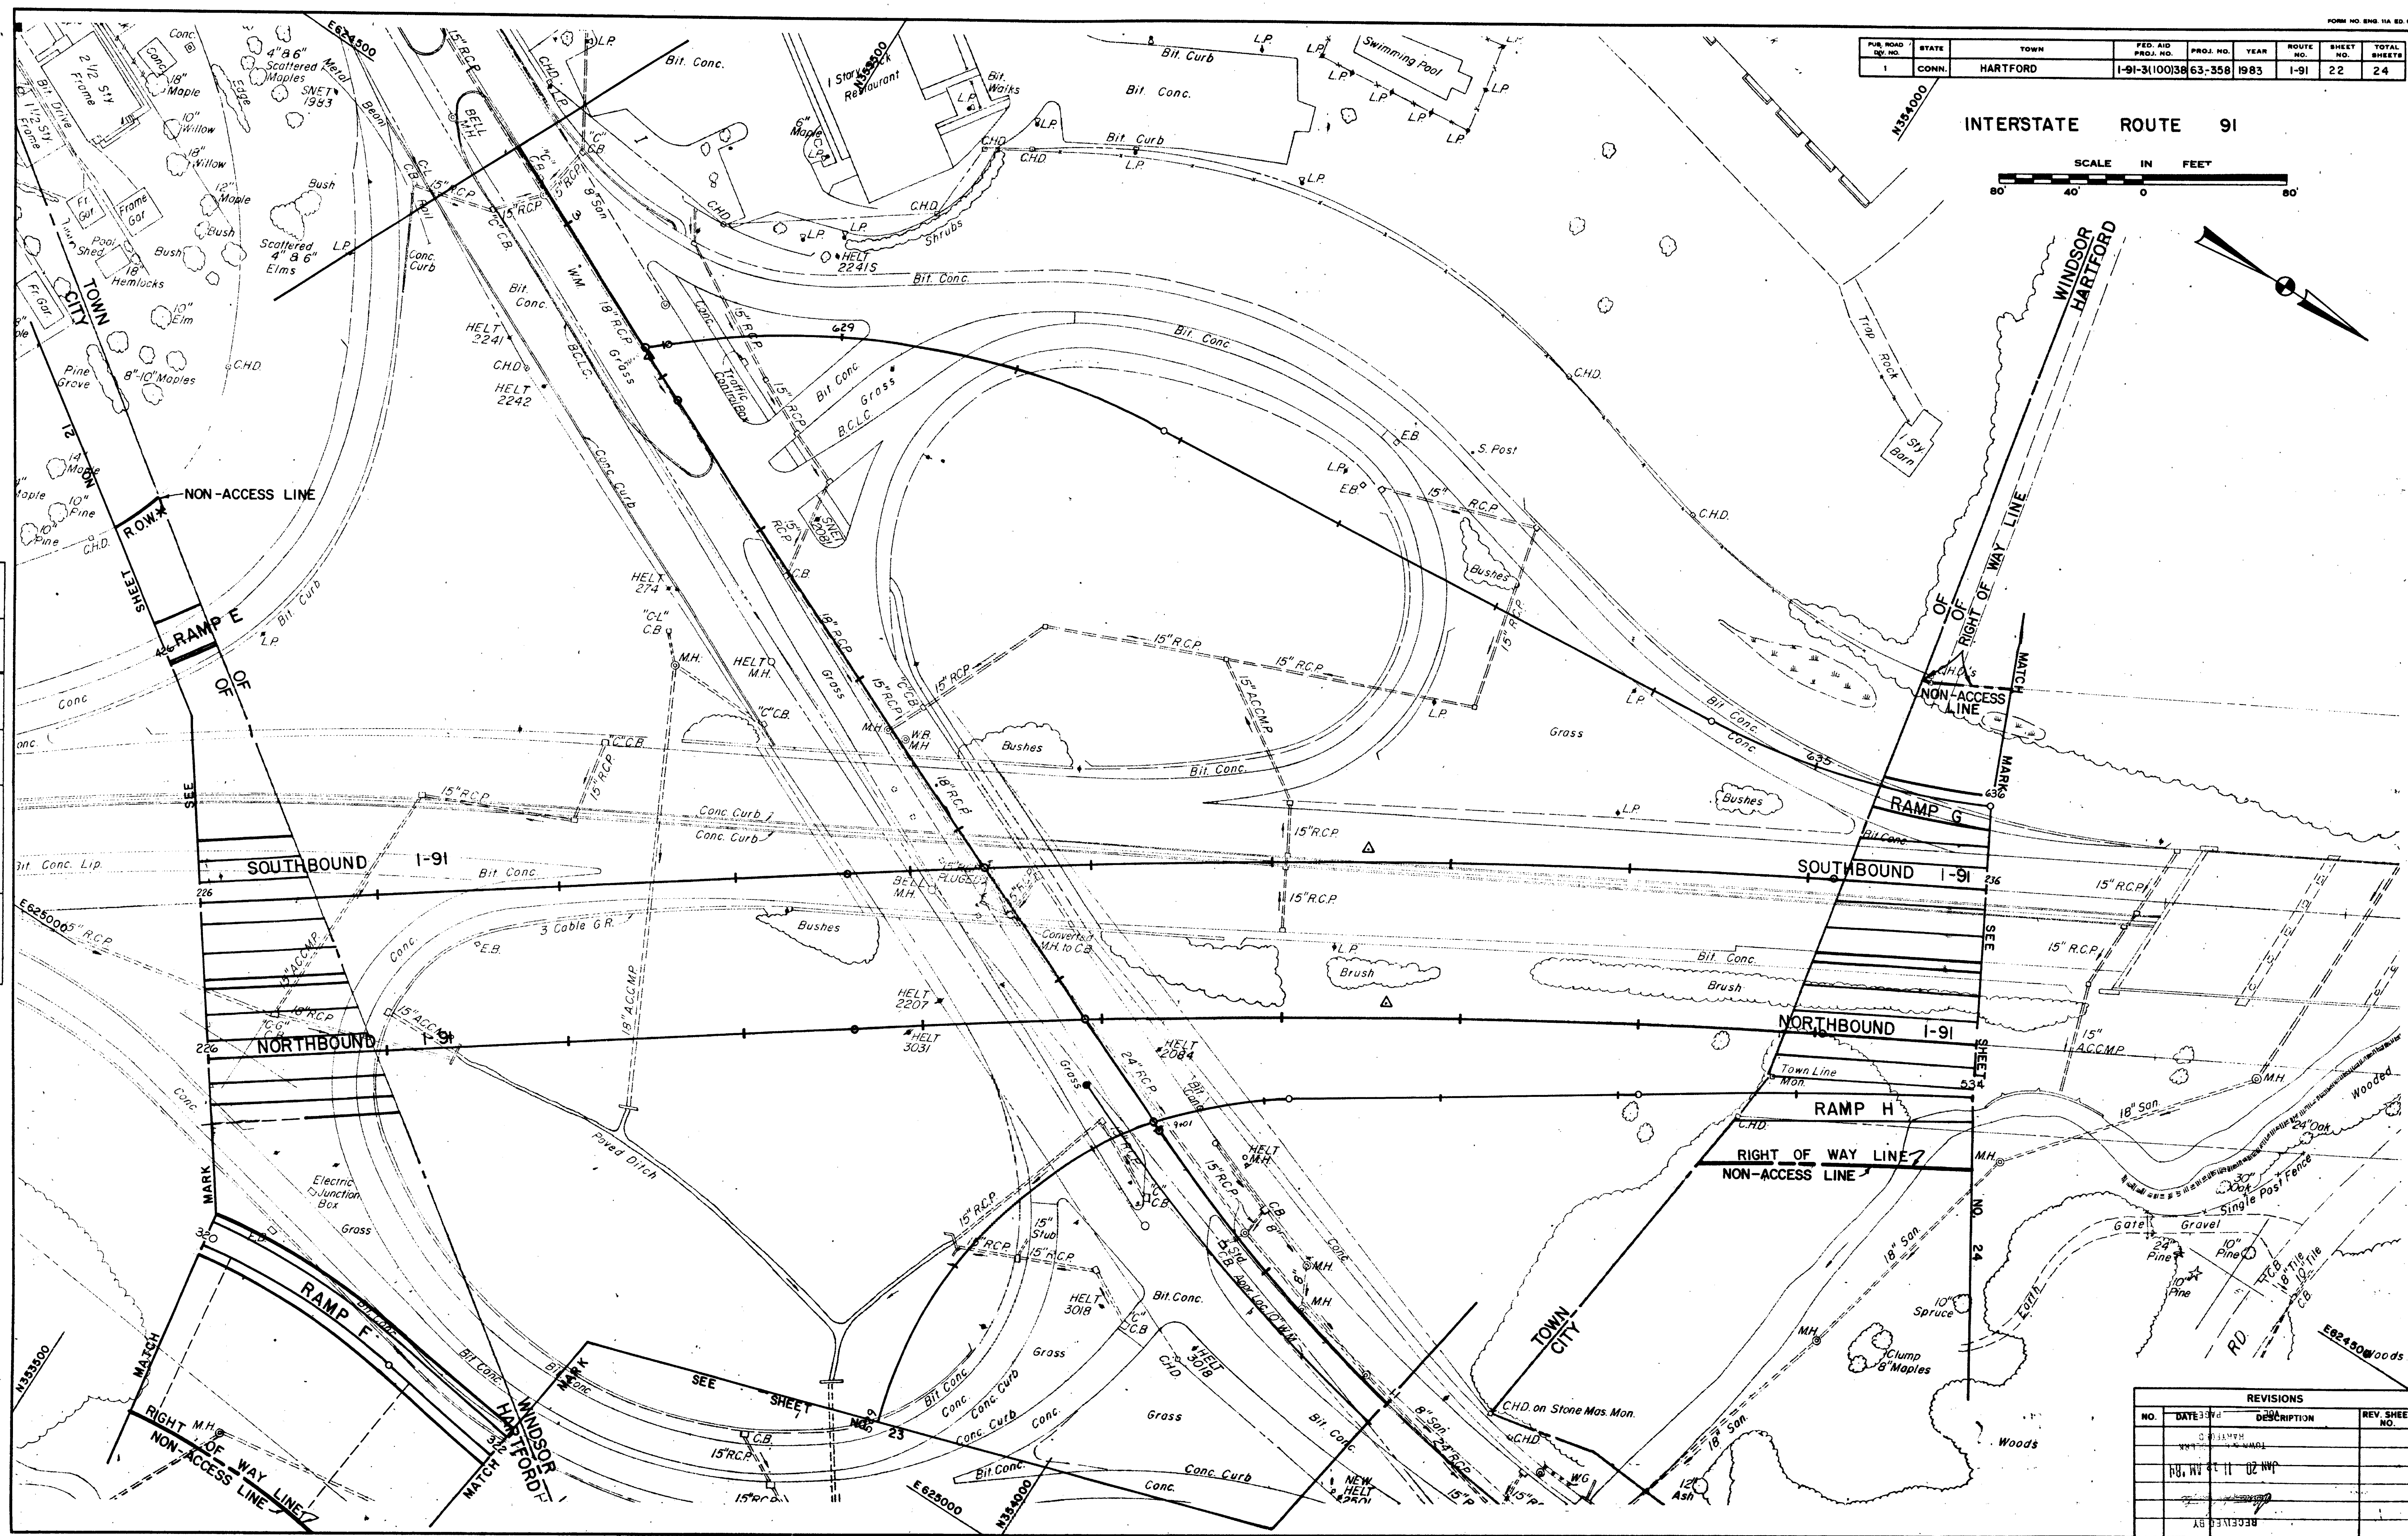

			BY	DATE	CHECKED BY	DATE
* PLAN	Surveyed					
	Plotted					
	Traced					
NOTEBOOK	Designed					
	New Const. Noted					
NO.	Top. Field Chk. Noted					

[illegible]