


1337-23

PLAN	DATE	BY	CHKD	DATE
1				
2				
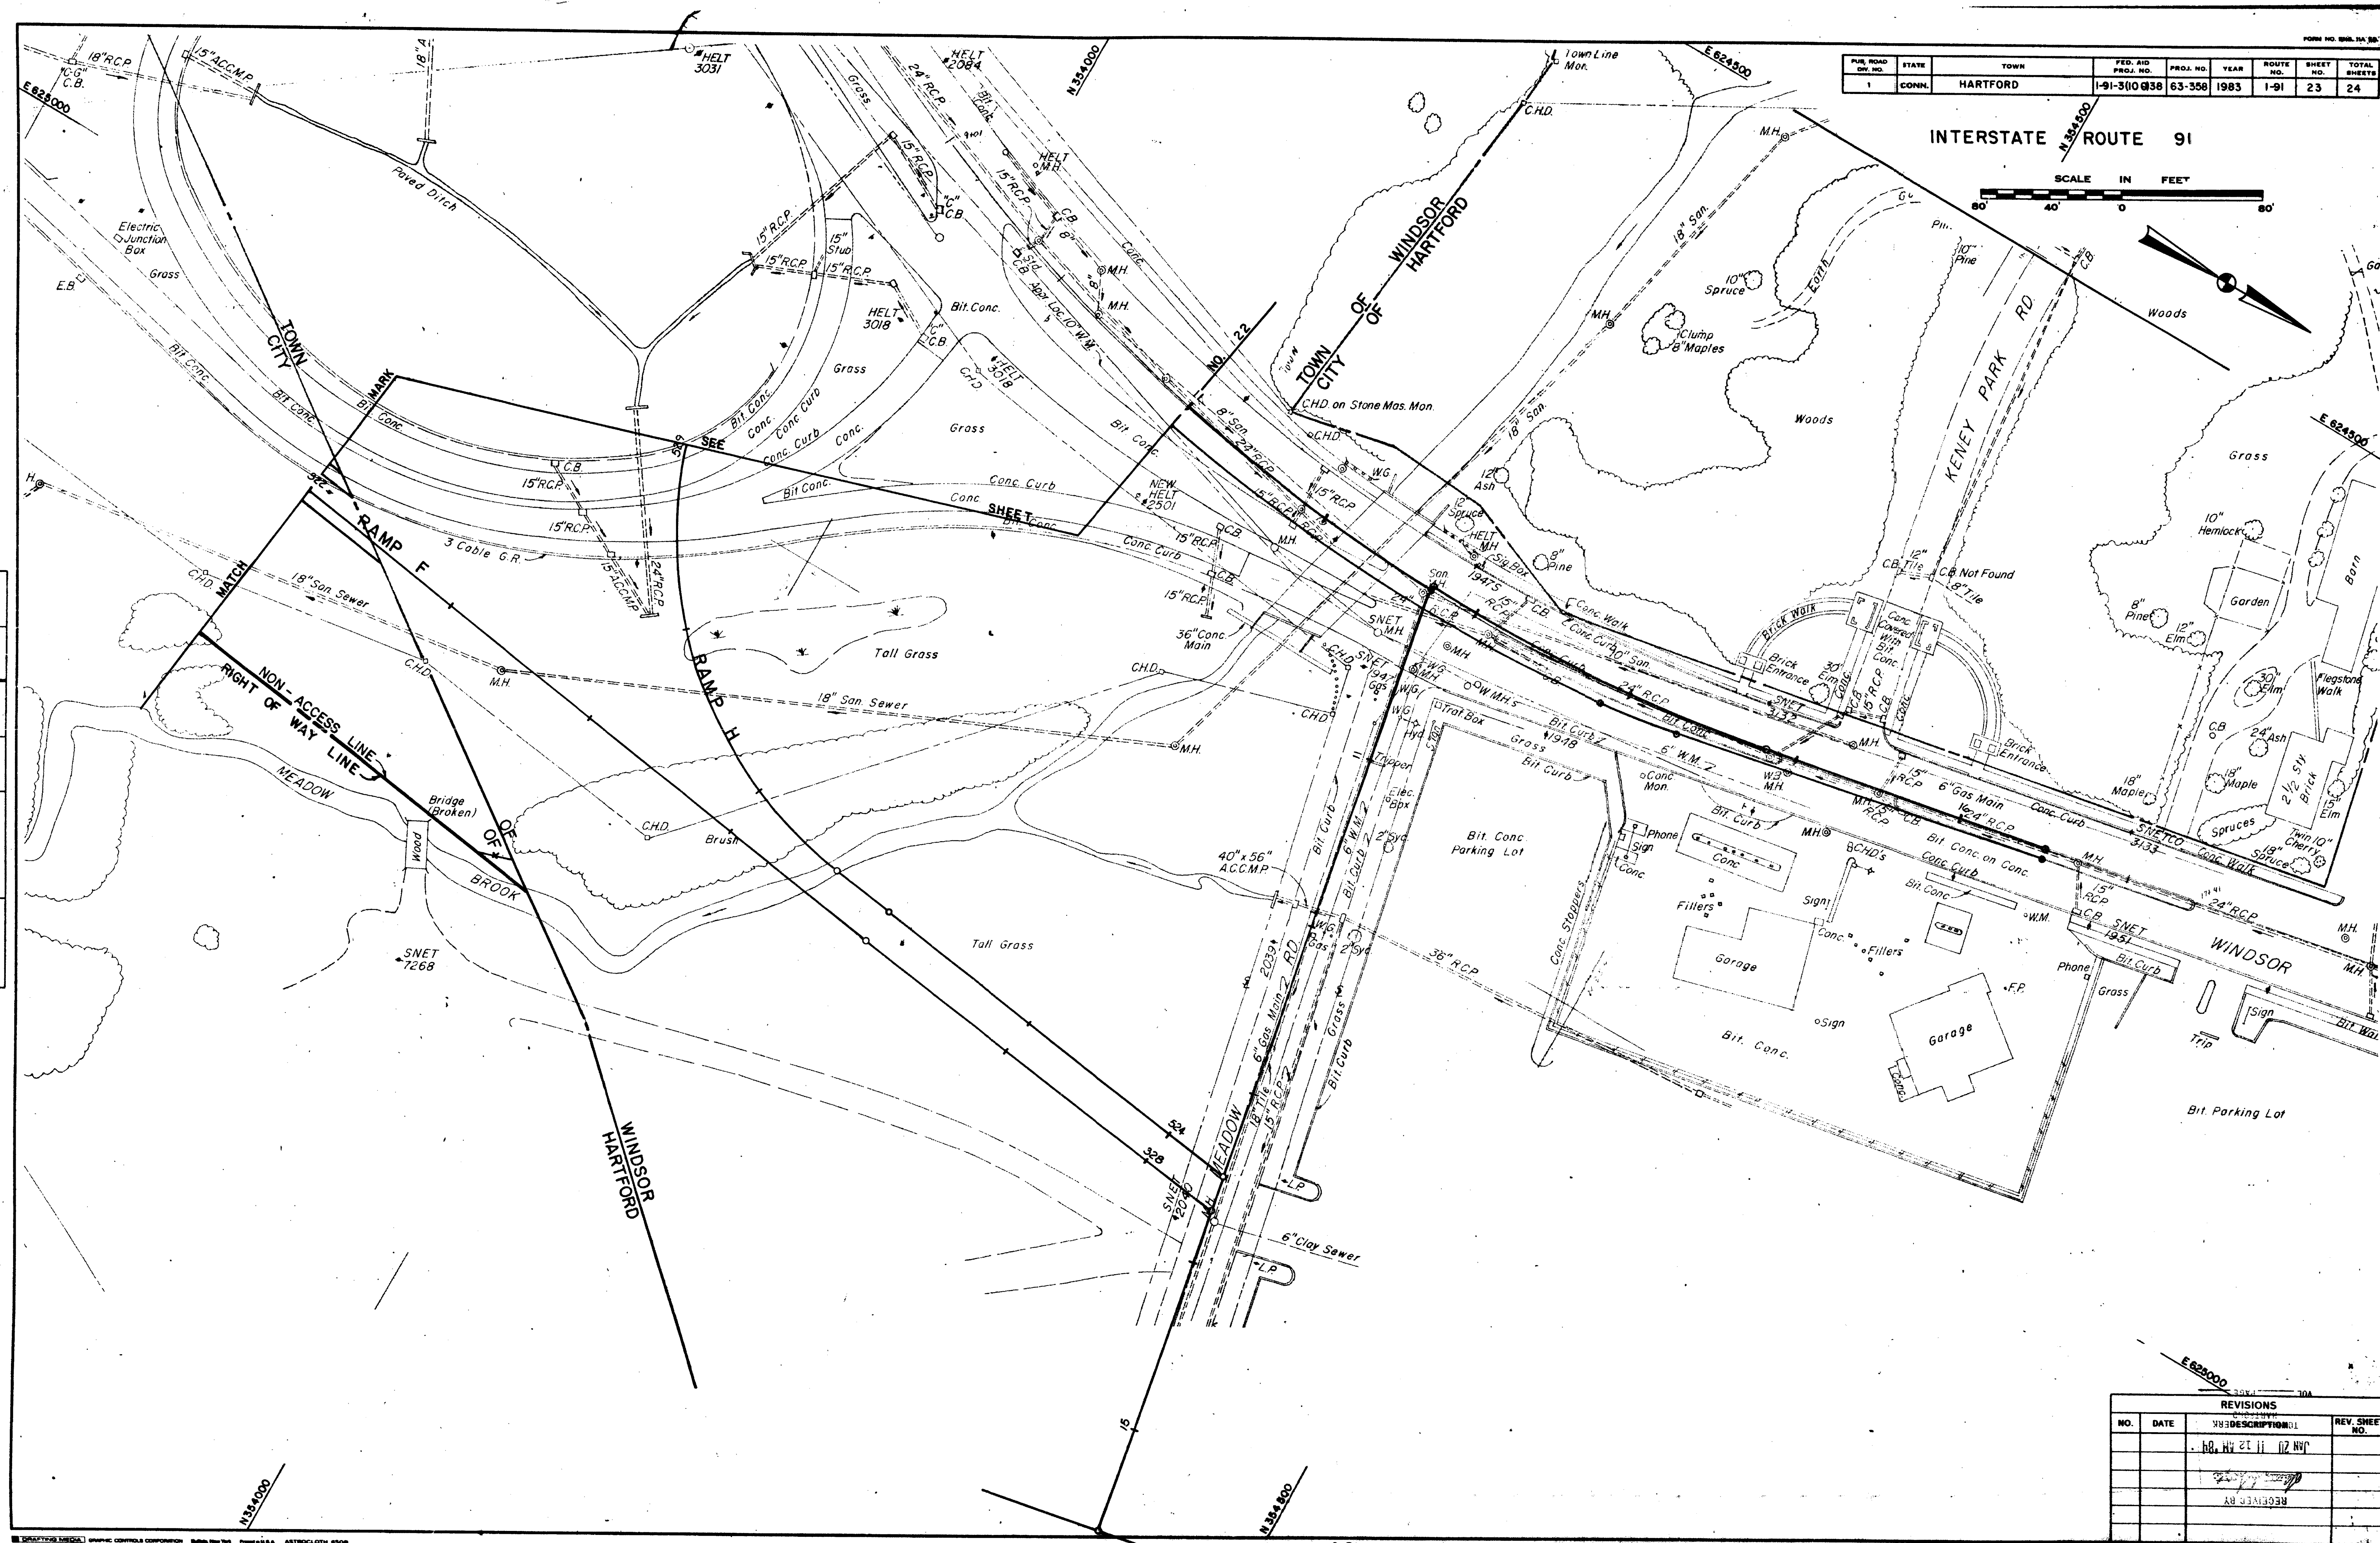

REVISIONS			
NO.	DATE	DESCRIPTION	REV. SHEET NO.
2			
3			
