


11777
RECEIVED BY
JAN 20 2 13 PM '84
TOWN CLERK
HARTFORD
VOL. _____ PAGE _____

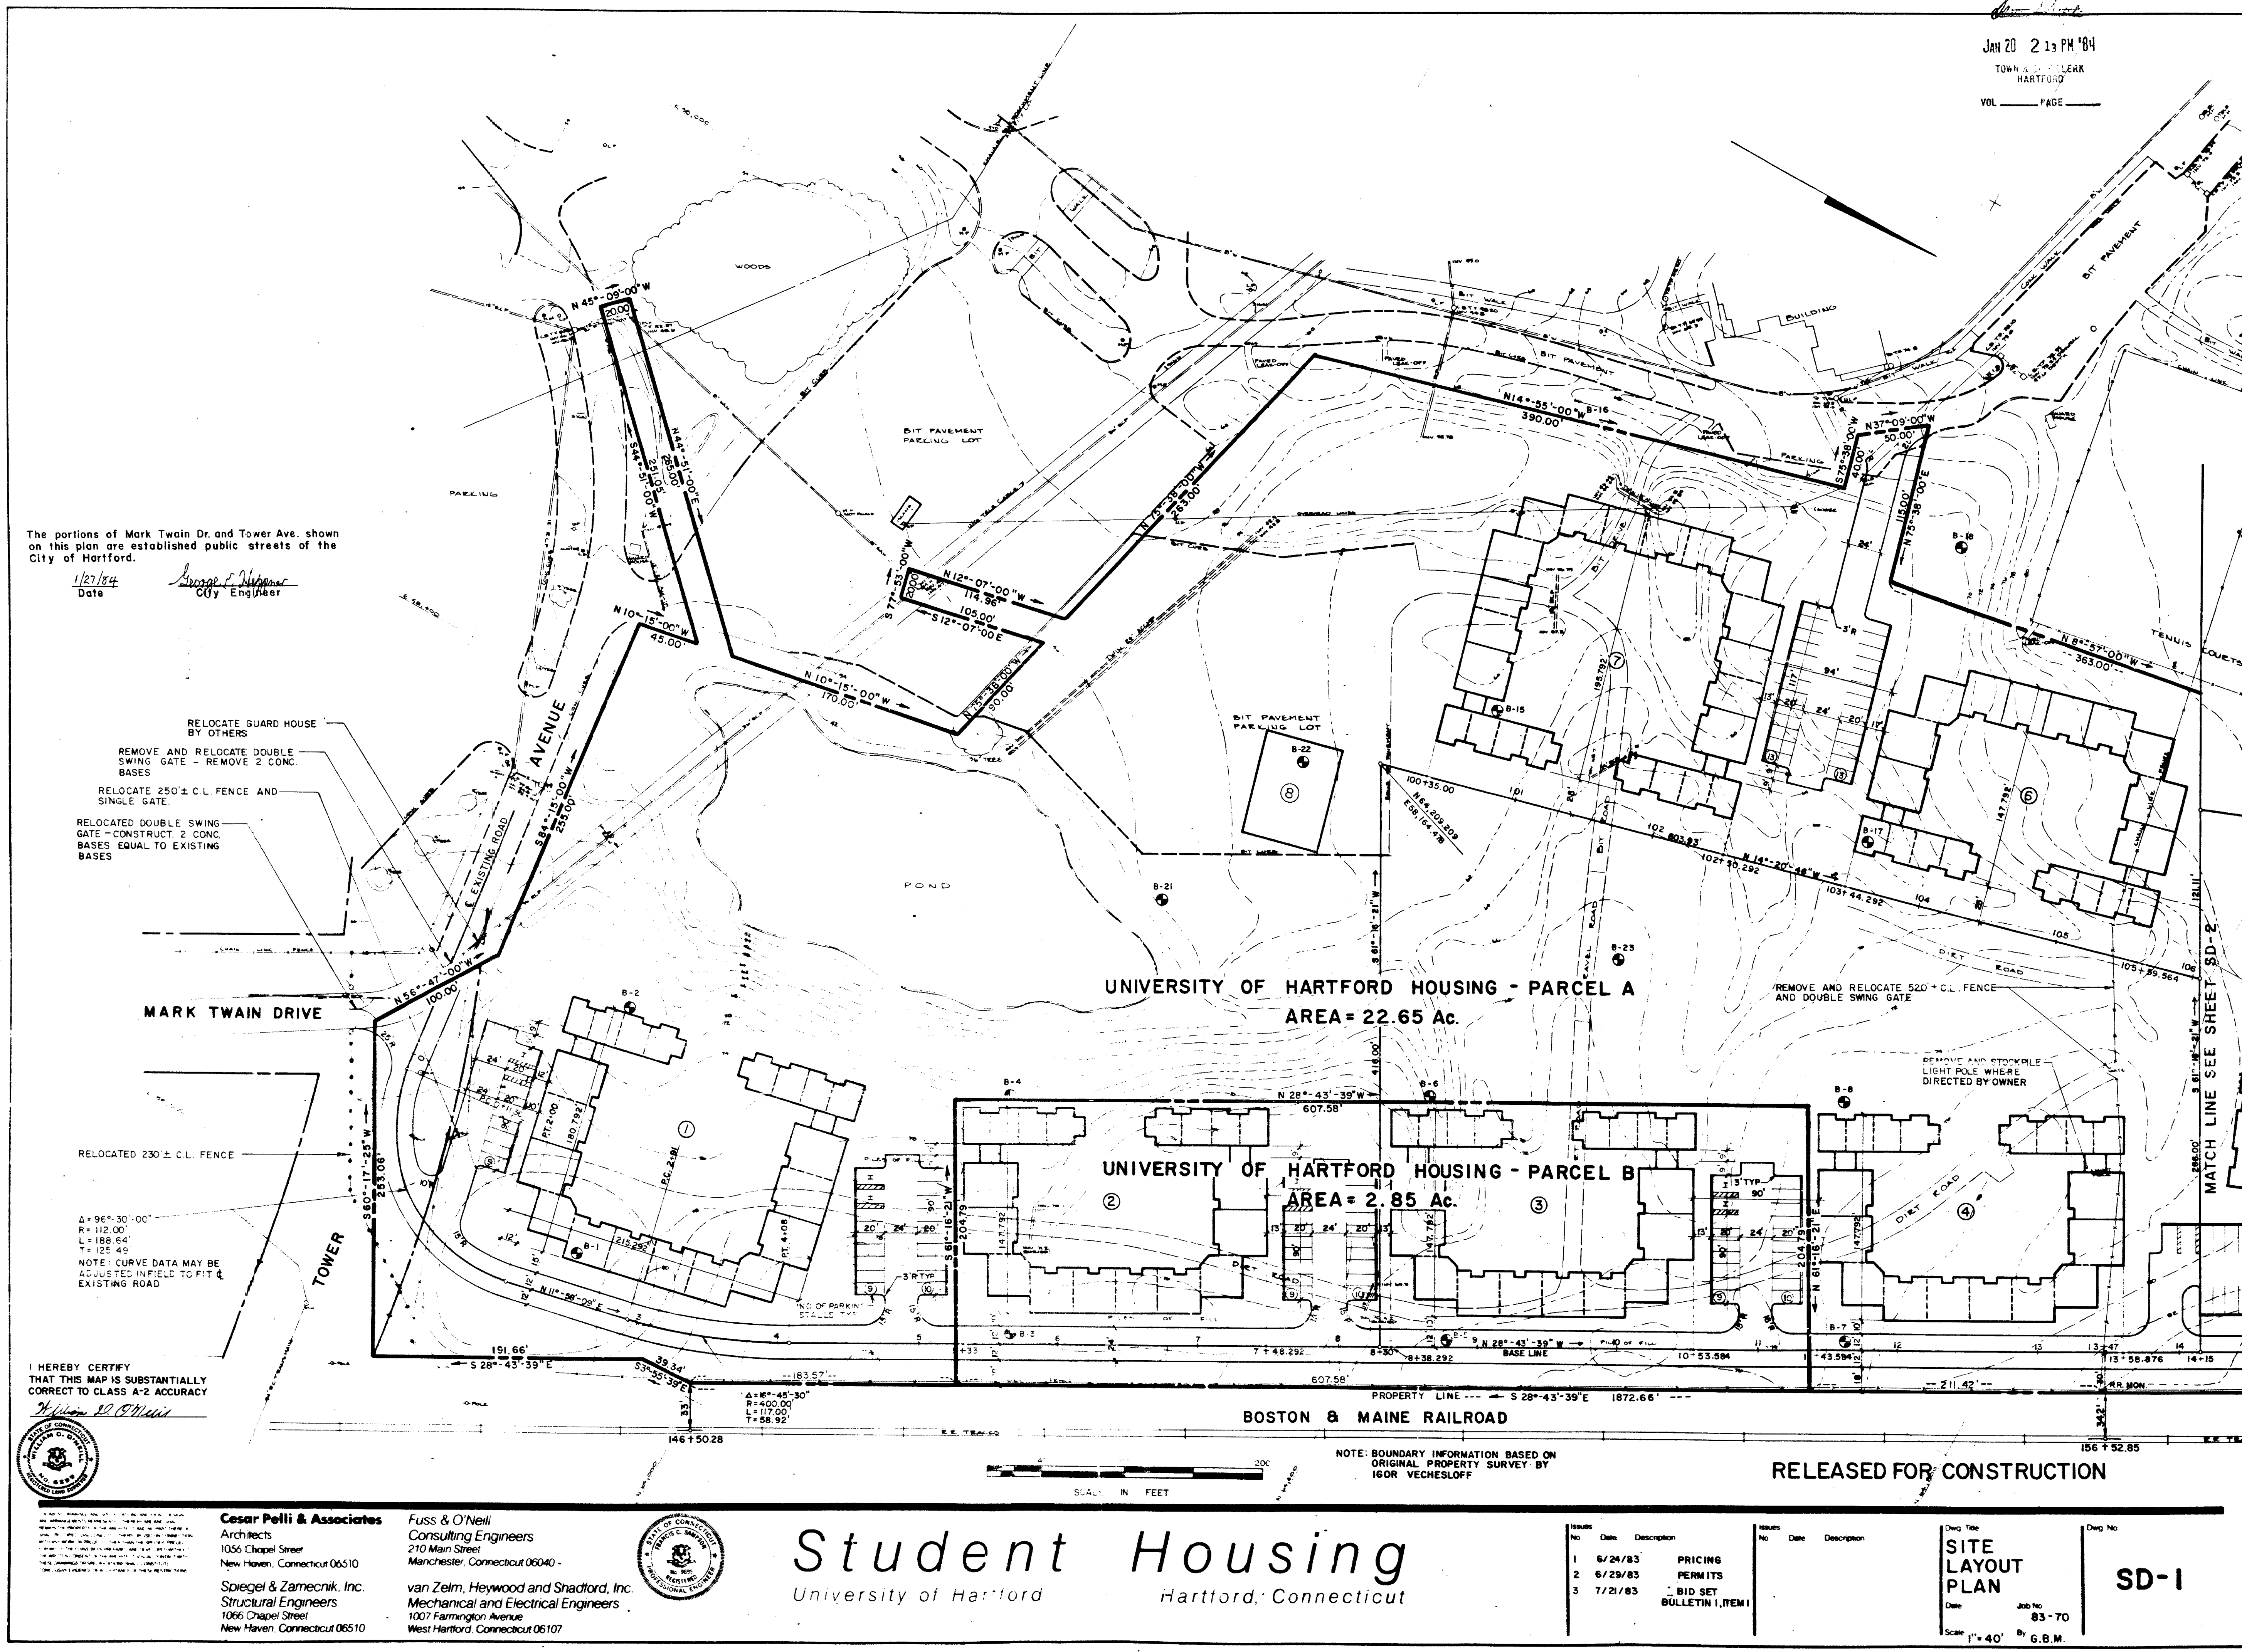


Cesar Pelli & Associates
Architects
1050 Chapel Street
New Haven, Connecticut 06510

Spiegel & Zamecznik, Inc.
Structural Engineers
1066 Chapel Street
New Haven, Connecticut 06510

Fuss & O'Neill
Consulting Engineers
210 Main Street
Manchester, Connecticut 06040

van Zelm, Heywood and Shadford, Inc.
Mechanical and Electrical Engineers
1007 Farmington Avenue
West Hartford, Connecticut 06107

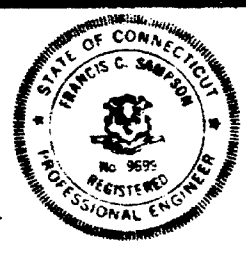

Student Housing

University of Hartford Hartford, Connecticut

No.	Date	Description	No.	Date	Description
1	6/24/83	PRICING	1	6/24/83	PRICING
2	6/29/83	PERMITS	2	6/29/83	PERMITS
3	7/21/83	BID SET	3	7/21/83	BID SET
		BULLETIN 1, ITEM 1			BULLETIN 1, ITEM 1

SITE LAYOUT PLAN
Date: 83-70
Scale: 1" = 40' By G.B.M.

