


1339-1

11777
RECEIVED BY
[Signature]

JUN 20 2 13 PM '84

TOWN & CITY CLERK
HARTFORD

VOL. PAGE

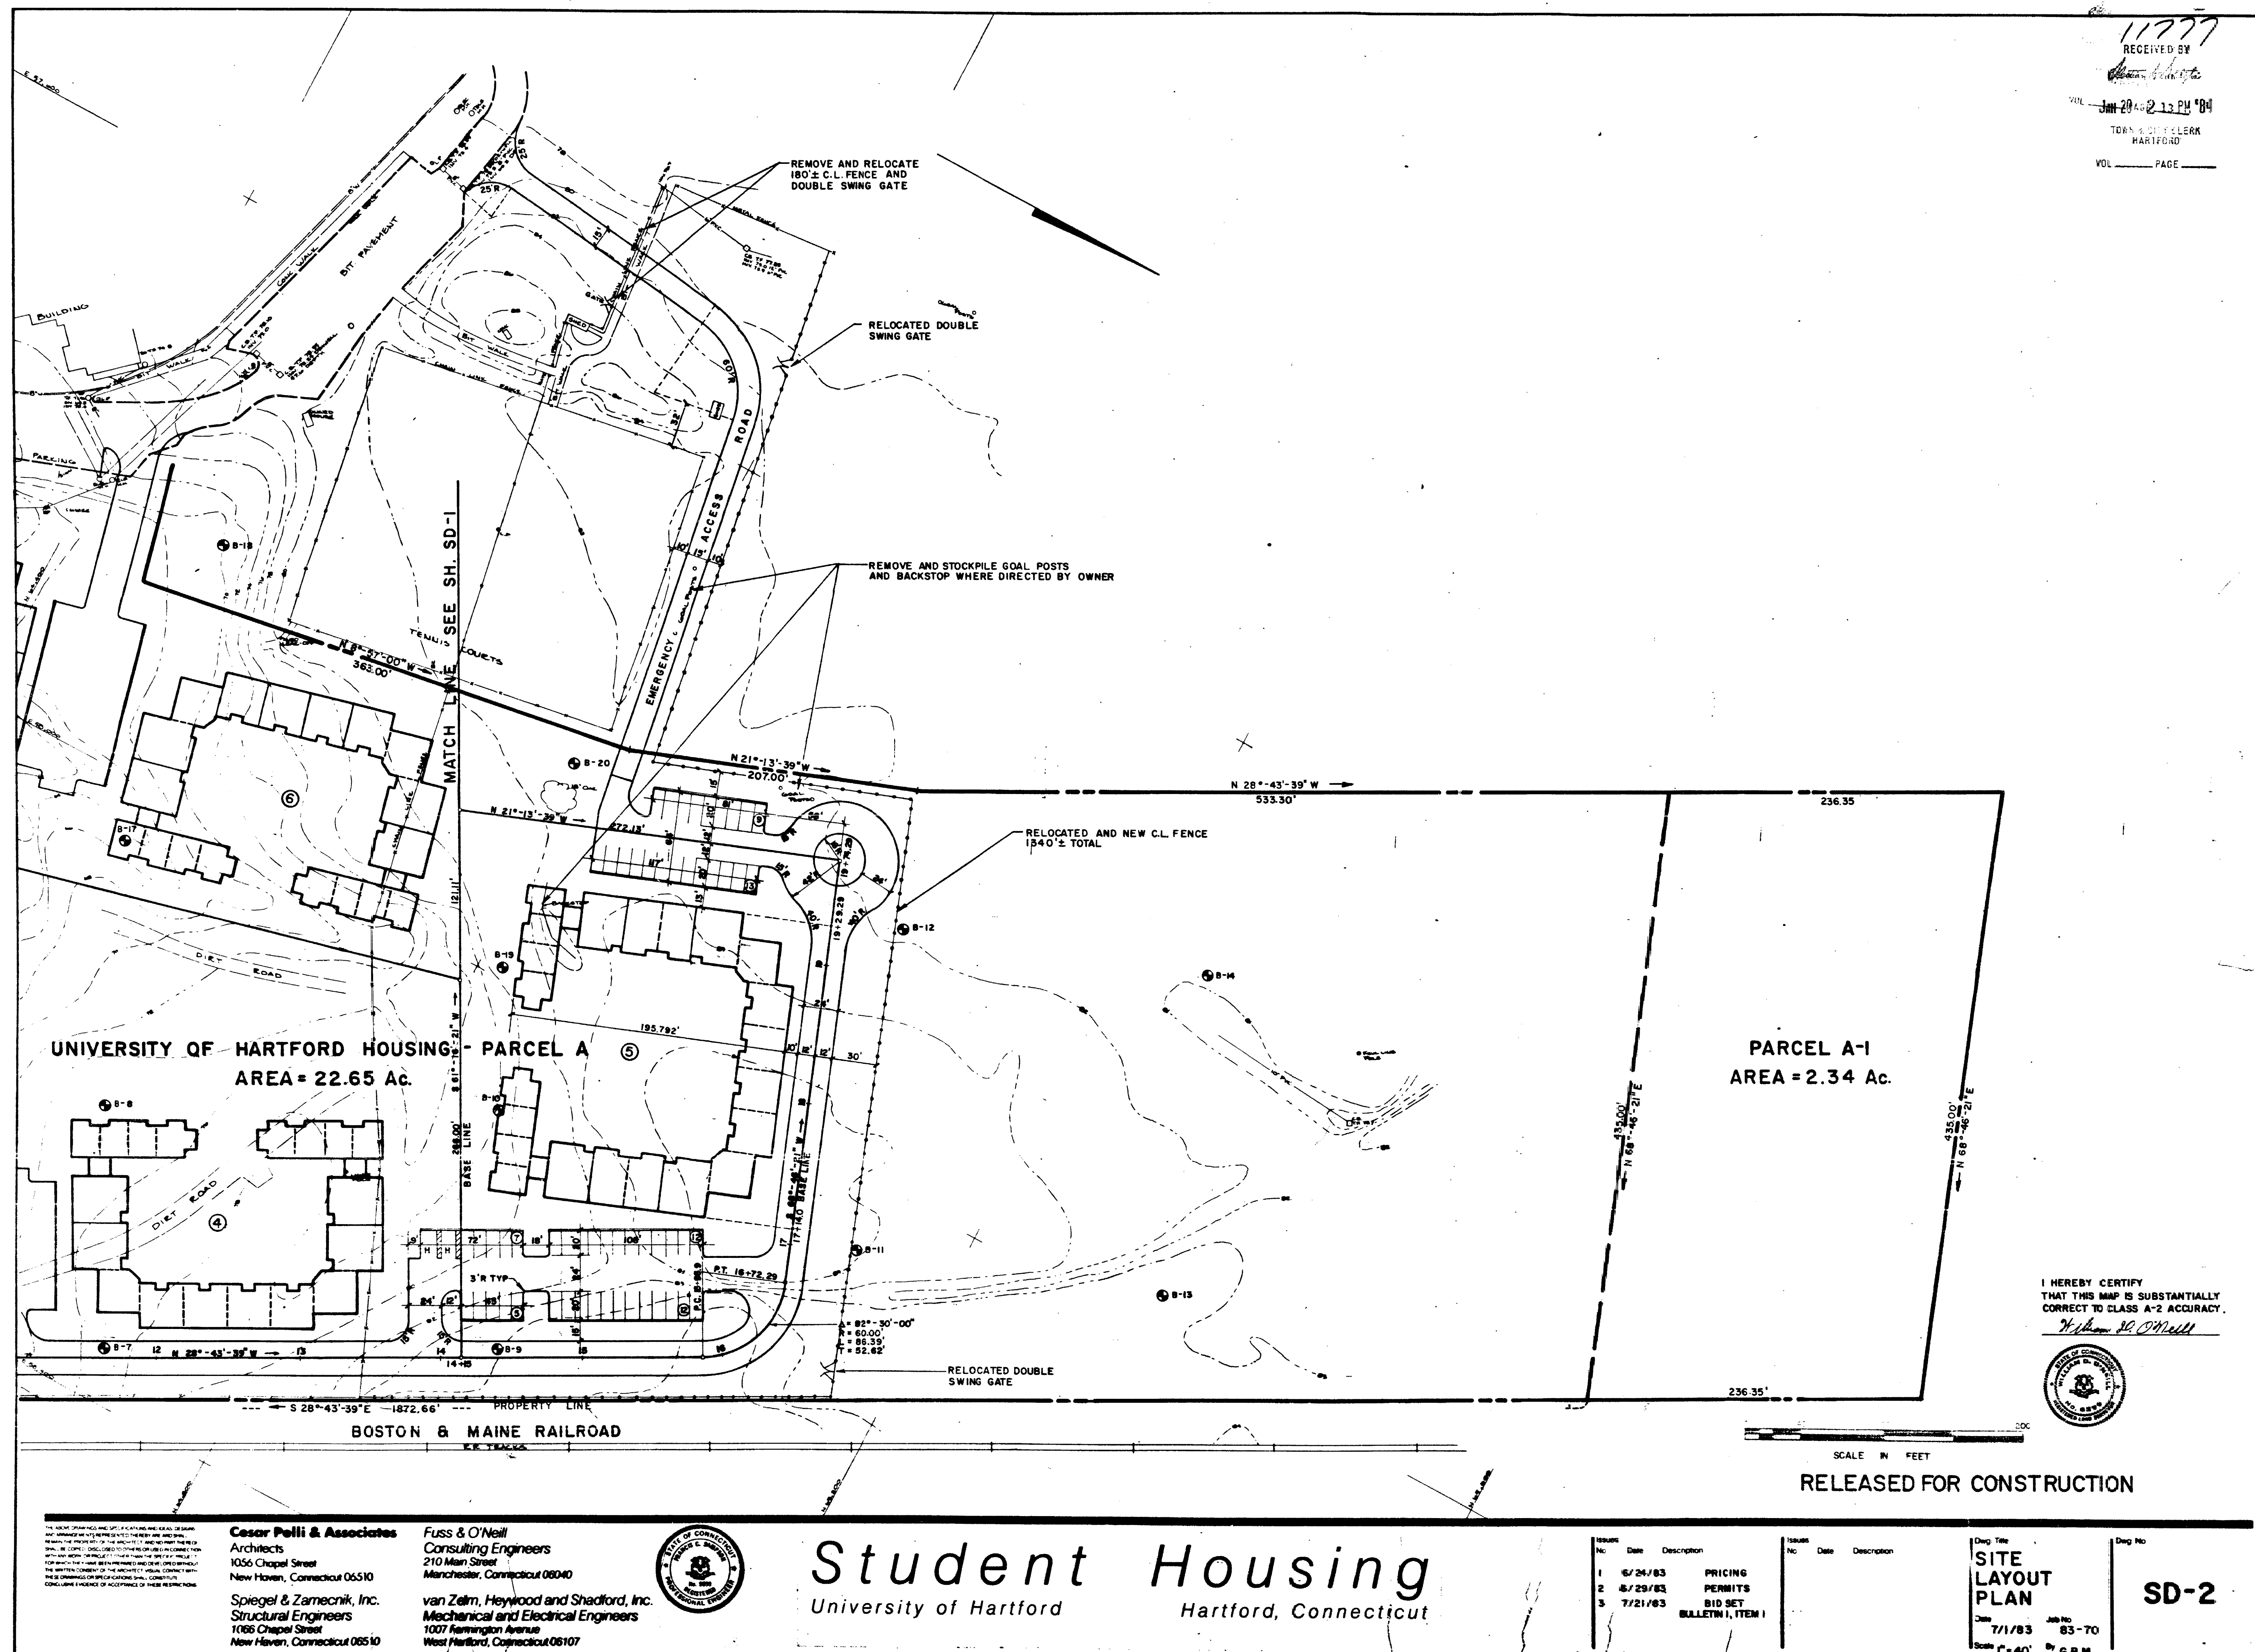

I HEREBY CERTIFY
THAT THIS MAP IS SUBSTANTIALLY
CORRECT TO CLASS A-2 ACCURACY.

[Signature]



RELEASED FOR CONSTRUCTION

Cesar Pelli & Associates
Architects
1056 Chapel Street
New Haven, Connecticut 06510

Fuss & O'Neill
Consulting Engineers
210 Main Street
Manchester, Connecticut 06040

van Zelm, Heywood and Shadford, Inc.
Mechanical and Electrical Engineers
1007 Huntington Avenue
West Hartford, Connecticut 06107



Student Housing
University of Hartford
Hartford, Connecticut

No.	Date	Description
1	5/24/83	PRICING
2	6/29/83	PERMITS
3	7/21/83	BID SET

No.	Date	Description
		BULLETIN 1, ITEM 1

Site Title
SITE LAYOUT PLAN
Date: 7/1/83
Scale: 1" = 40'

SD-2

1339 134

