


12980

ENG-23A ED 4-79

RECEIVED BY
FEB 17 11 17 AM '84
TOWN & CITY CLERK
HARTFORD
VOL PAGE

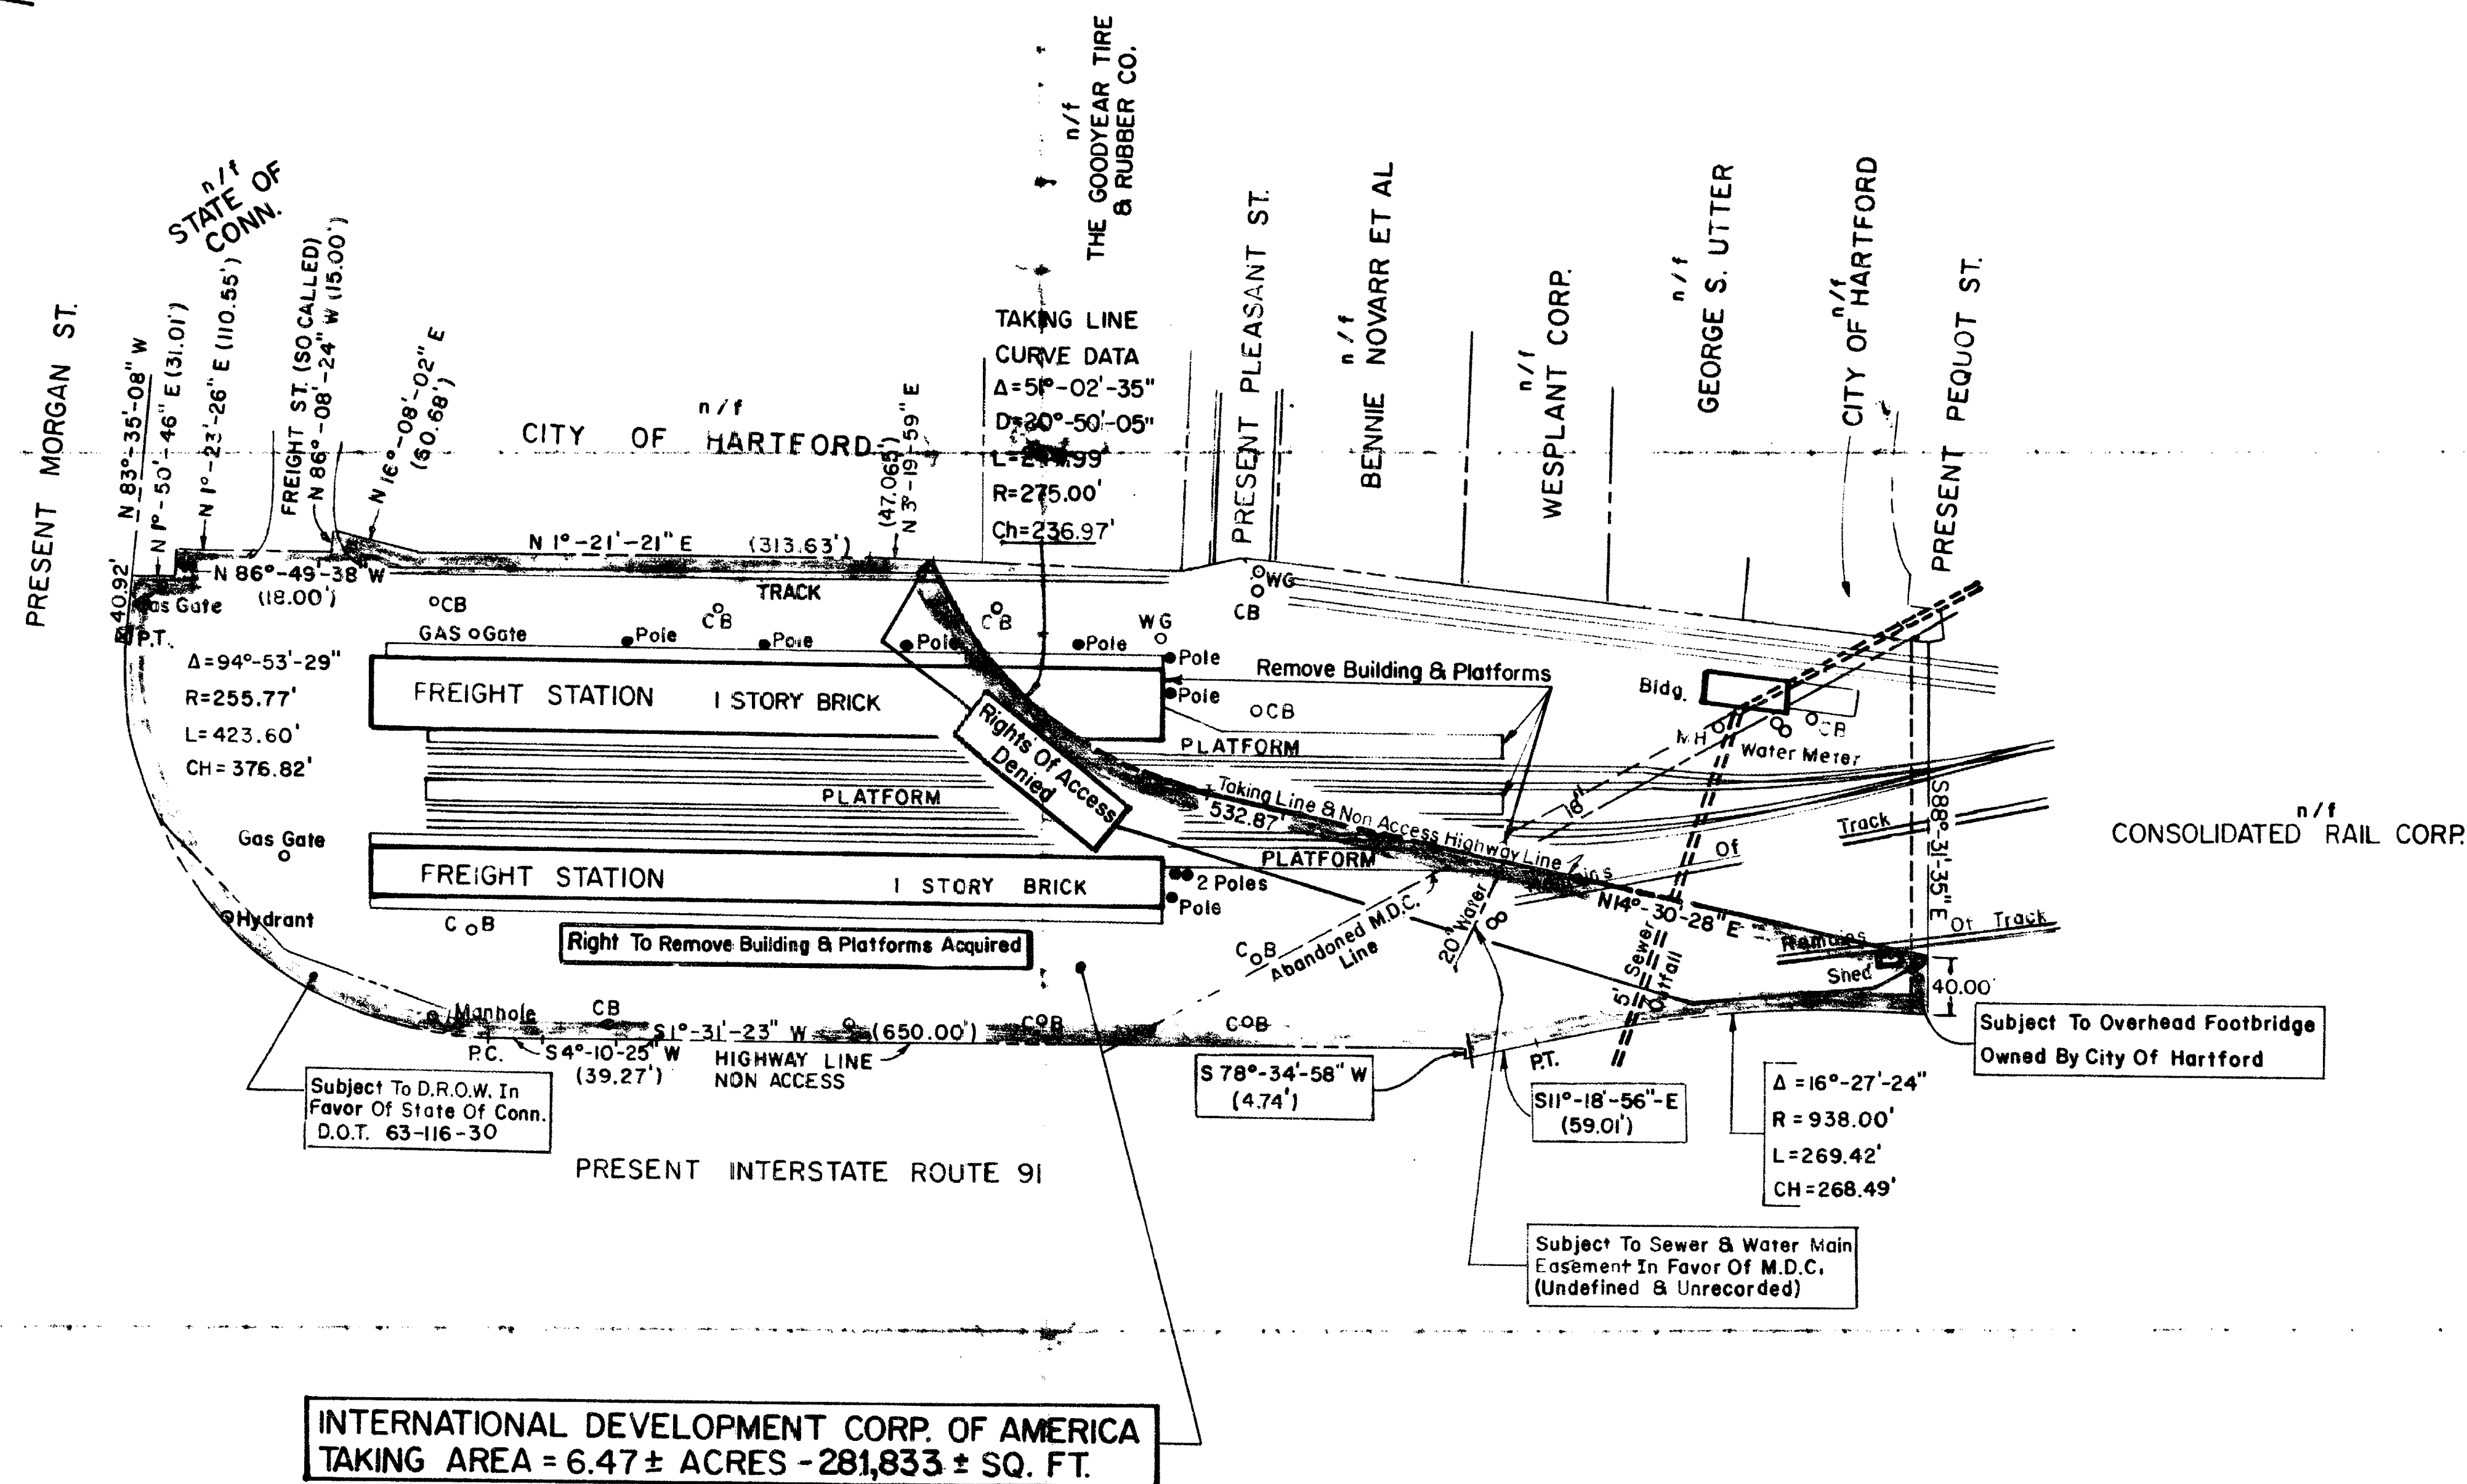

The portions of Pequot St., Pleasant St., Freight St. and Morgan St. shown on this plan are established public streets of the City of Hartford.
2/23/83 Date
City Engineer

I CERTIFY THIS MAP TO BE SUBSTANTIALLY CORRECT.
Michael J. Paresi Feb. 1984
Michael J. Paresi - Date
Supervisor-Property Maps
Successor to Frank Rossi

THIS MAP CONFORMS TO CLASS D OF CODE OF CONNECTICUT TECHNICAL COUNCIL, INC.

DATE	REVISION	REQ. BY
6/28/83	Revise Proj. & Serial No.	T.B.
12-21-83	Total To Partial	D.G.L.

TOWN NO. 63
PROJECT NO. 63-358
SERIAL NO. 44
SHEET 1 OF 1
DATE Jan. 1983

HEREBY CERTIFY THAT THIS MAP IS SUBSTANTIALLY CORRECT TO THE BEST OF MY KNOWLEDGE AND BELIEF
Robert W. Gubala
Jan. 1983

FAP I-91-3 (109)38

TOWN OF HARTFORD
MAP SHOWING LAND ACQUIRED FROM
INTERNATIONAL DEVELOPMENT CORP.
OF AMERICA
BY
THE STATE OF CONNECTICUT
INTERSTATE ROUTE 91
(LIMITED ACCESS HIGHWAY)
SCALE 1" = 100'
ROBERT W. GUBALA
TRANSPORTATION CHIEF ENGINEER - BUREAU OF HIGHWAYS

