


12630
RECEIVED BY
Date: 2/21/84
FEB 19 2 25 PM '84
TOWN CLERK
HARTFORD
VOL. _____ PAGE _____

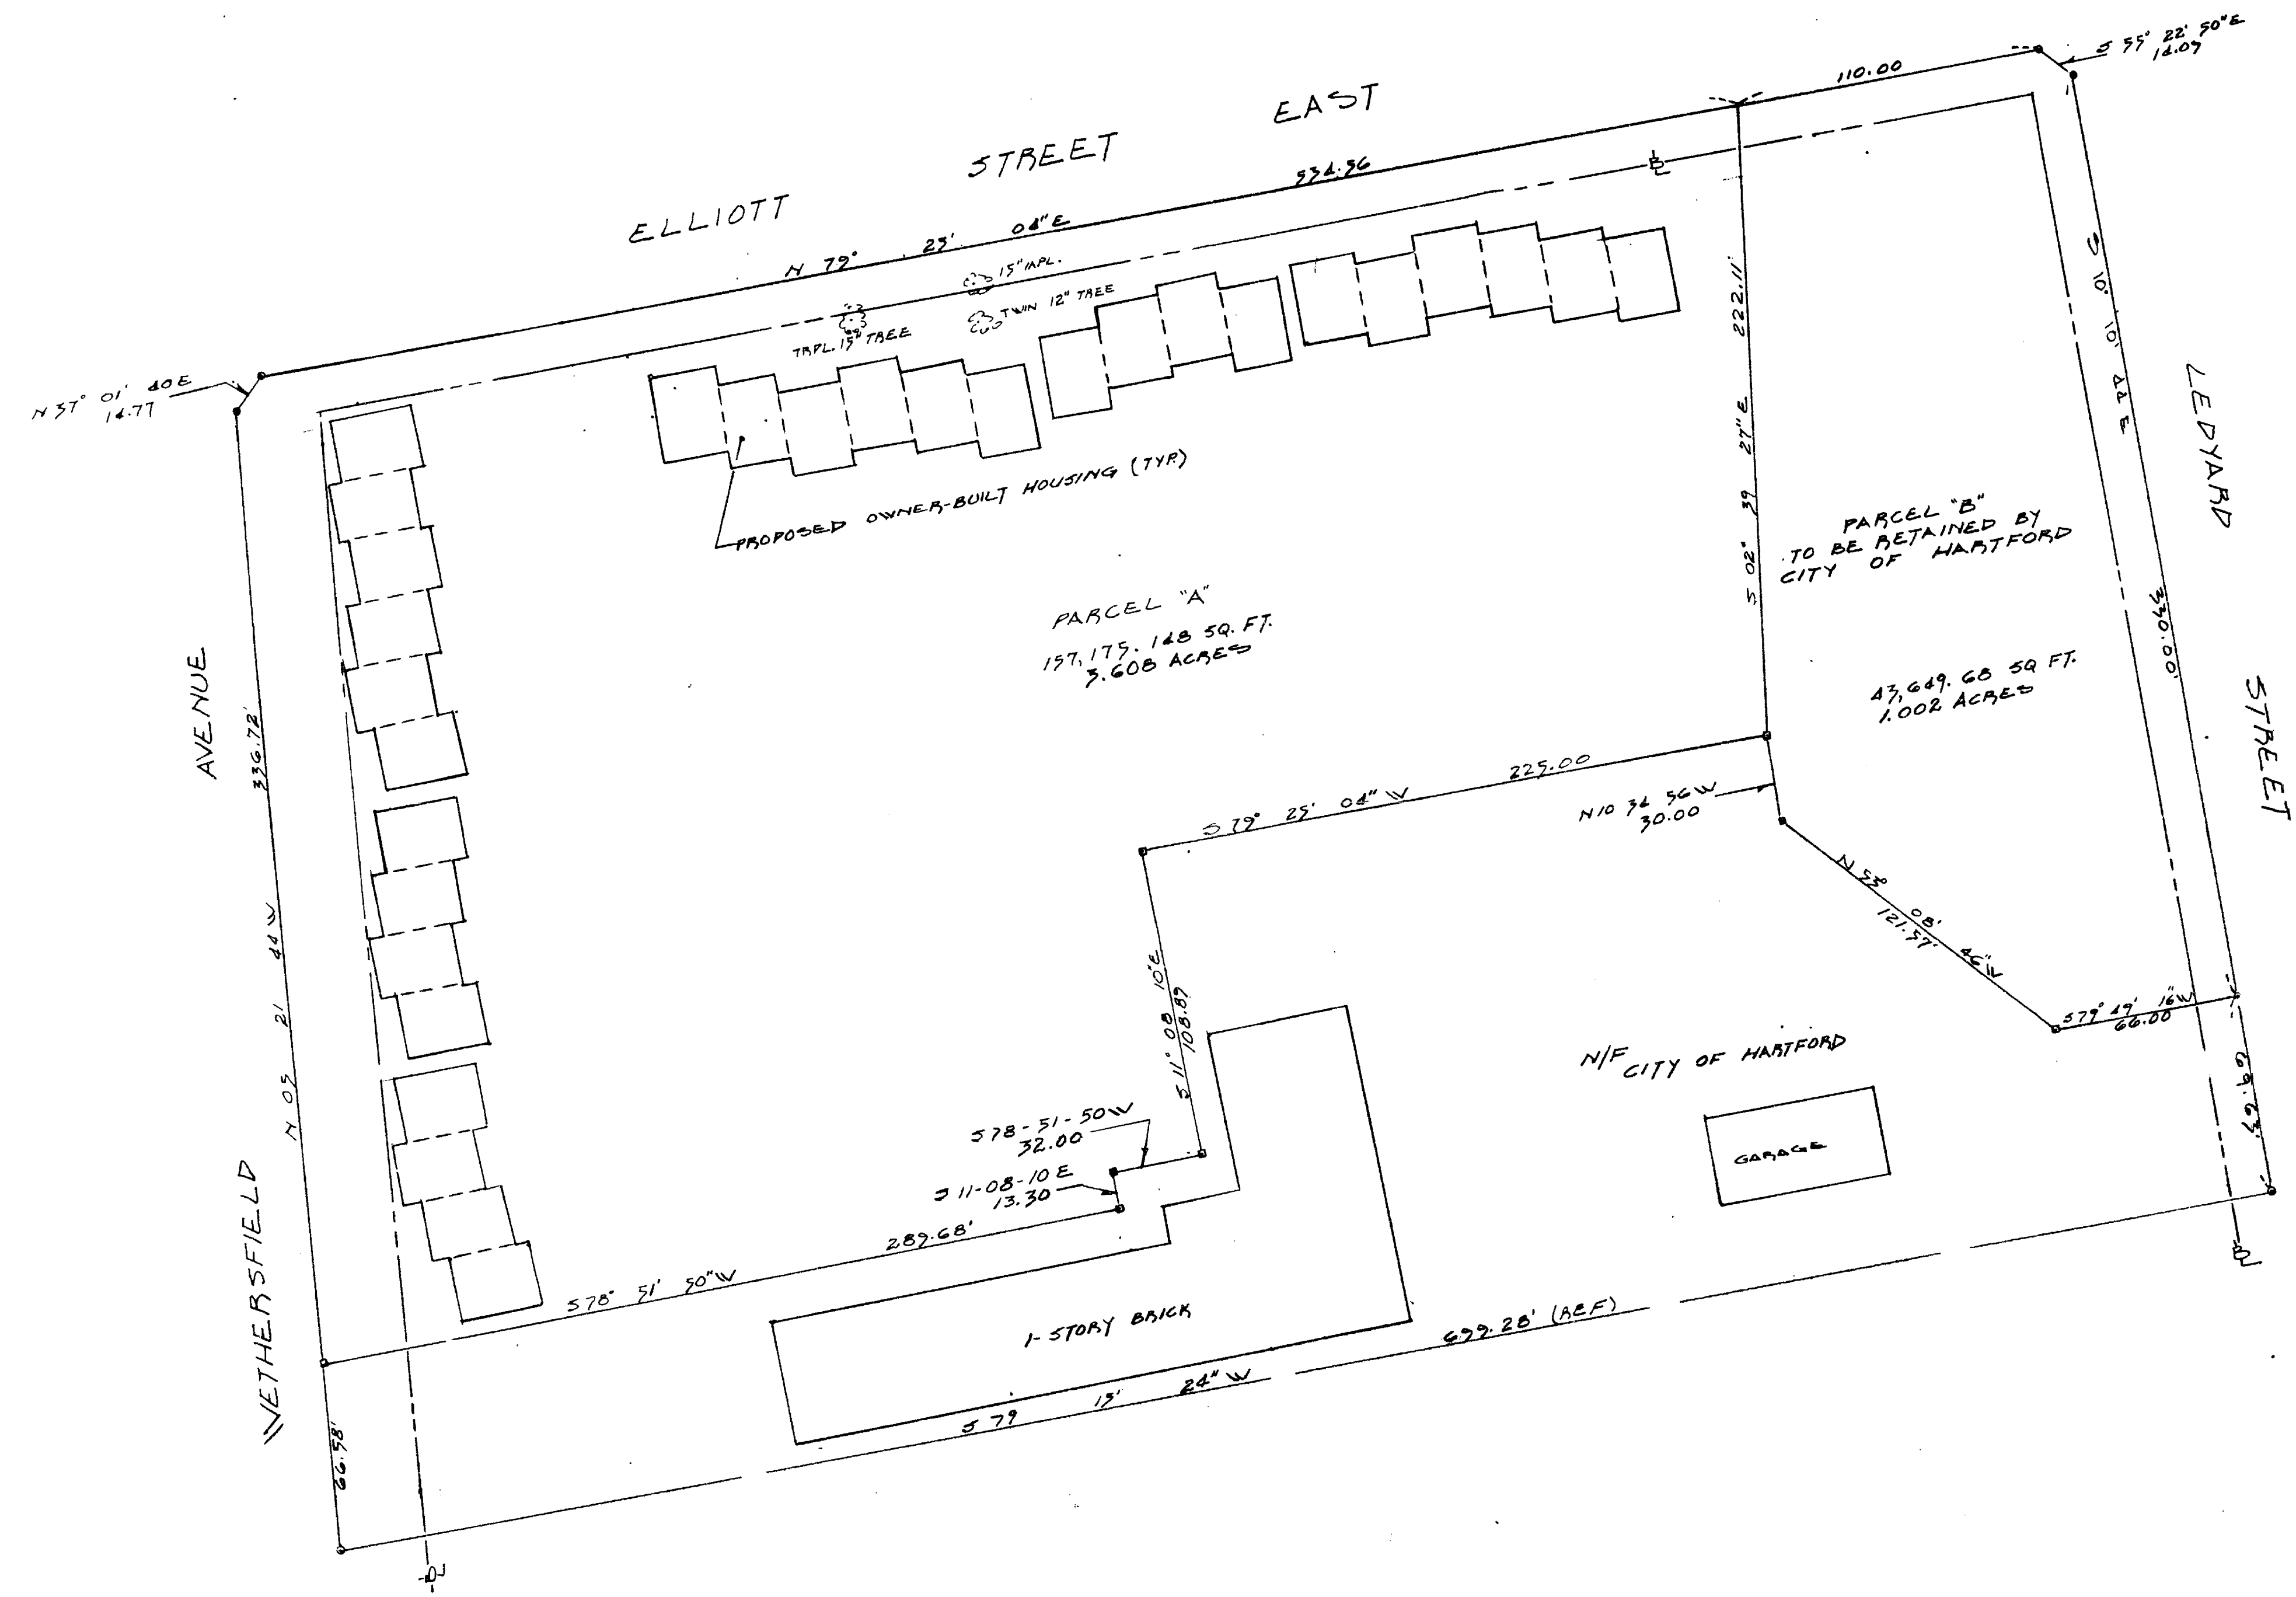

- MAP REFERENCES
1. COLT PARK SOUTH PROJECT STREET LAYOUT, WETHERSFIELD AVENUE - WETHERSFIELD AVE. TO LOCUST ST., LEDYARD ST. - MEADOW ST. TO WETHERSFIELD AVE., ELLIOTT ST. EAST - LOCUST ST. TO WETHERSFIELD AVE. CITY OF HARTFORD, CONNECTICUT DEPARTMENT OF PUBLIC WORKS BUREAU OF ENGINEERING SERVICES, SCALE 1"=100' DATE DECEMBER 3, 1973, REVISED JANUARY 3, 1975, REVISED 8/21/80
 2. MAP 101 CITY OF HARTFORD, DEPT. OF ENGINEERING

LEGEND

- MONUMENTS TO BE SET
- IRON PINS TO BE SET

I HEREBY CERTIFY THAT THIS MAP AND SURVEY WERE PREPARED IN ACCORDANCE WITH THE STANDARDS OF A CLASS A-2 SURVEY AS DEFINED IN THE CODE OF PRACTICE FOR STANDARDS OF ACCURACY OF SURVEYS AND MAPS, ADOPTED DECEMBER 10, 1975 AS AMENDED BY THE CONNECTICUT ASSOCIATION OF LAND SURVEYORS, INC.

Oswald R. Blint DATE 2/21/84

The portions of Wethersfield Ave., Elliott St. East, and Ledyard St. shown on this plan are established public streets of the City of Hartford.

2/21/84 Date *Oswald R. Blint* City Engineer IV

PLAN OF OWNER-BUILT HOUSING PHASE II WETHERSFIELD AVENUE & ELLIOTT STREET EAST HARTFORD, CONNECTICUT PREPARED FOR NYTS NEIGHBORHOOD HOUSING SERVICES INC.	OSWALD R. BLINT Reg. Land Surveyor HARTFORD, CONN. SCALE: 1"=40' DATE: 2.21.84	

