

ALL FUTURE INTERMENTS, EXCEPT IN ROWS I AND 66, ARE 3' x 9'

FOR OCCUPIED AND RESERVED PLOTS, SEE MASTER LIST ON FILE WITH HARTFORD - LAUREL POST NO 45.


MAP REFERENCE:

SEE MAP TITLED "MAP OF BETH-EL CEMETERY - LOCATED ON NORTH SIDE OF CLEVELAND AVE. BETWEEN GARDEN AND BARBOUR STS. - HARTFORD, CONN. - SCALE: 1"=8' - DATE: DEC. 1939 BY PHILIP LACAVA

SEE MAP TITLED "MAP OF KENEY PARK CEMETERY - HARTFORD, CONN. - SCALE: 1"=50' - DATE: MARCH 1922 - COMMISSION NO 510 - BY DACAU & LADOW

NOTE:

O = I.P. SET 2-13-84

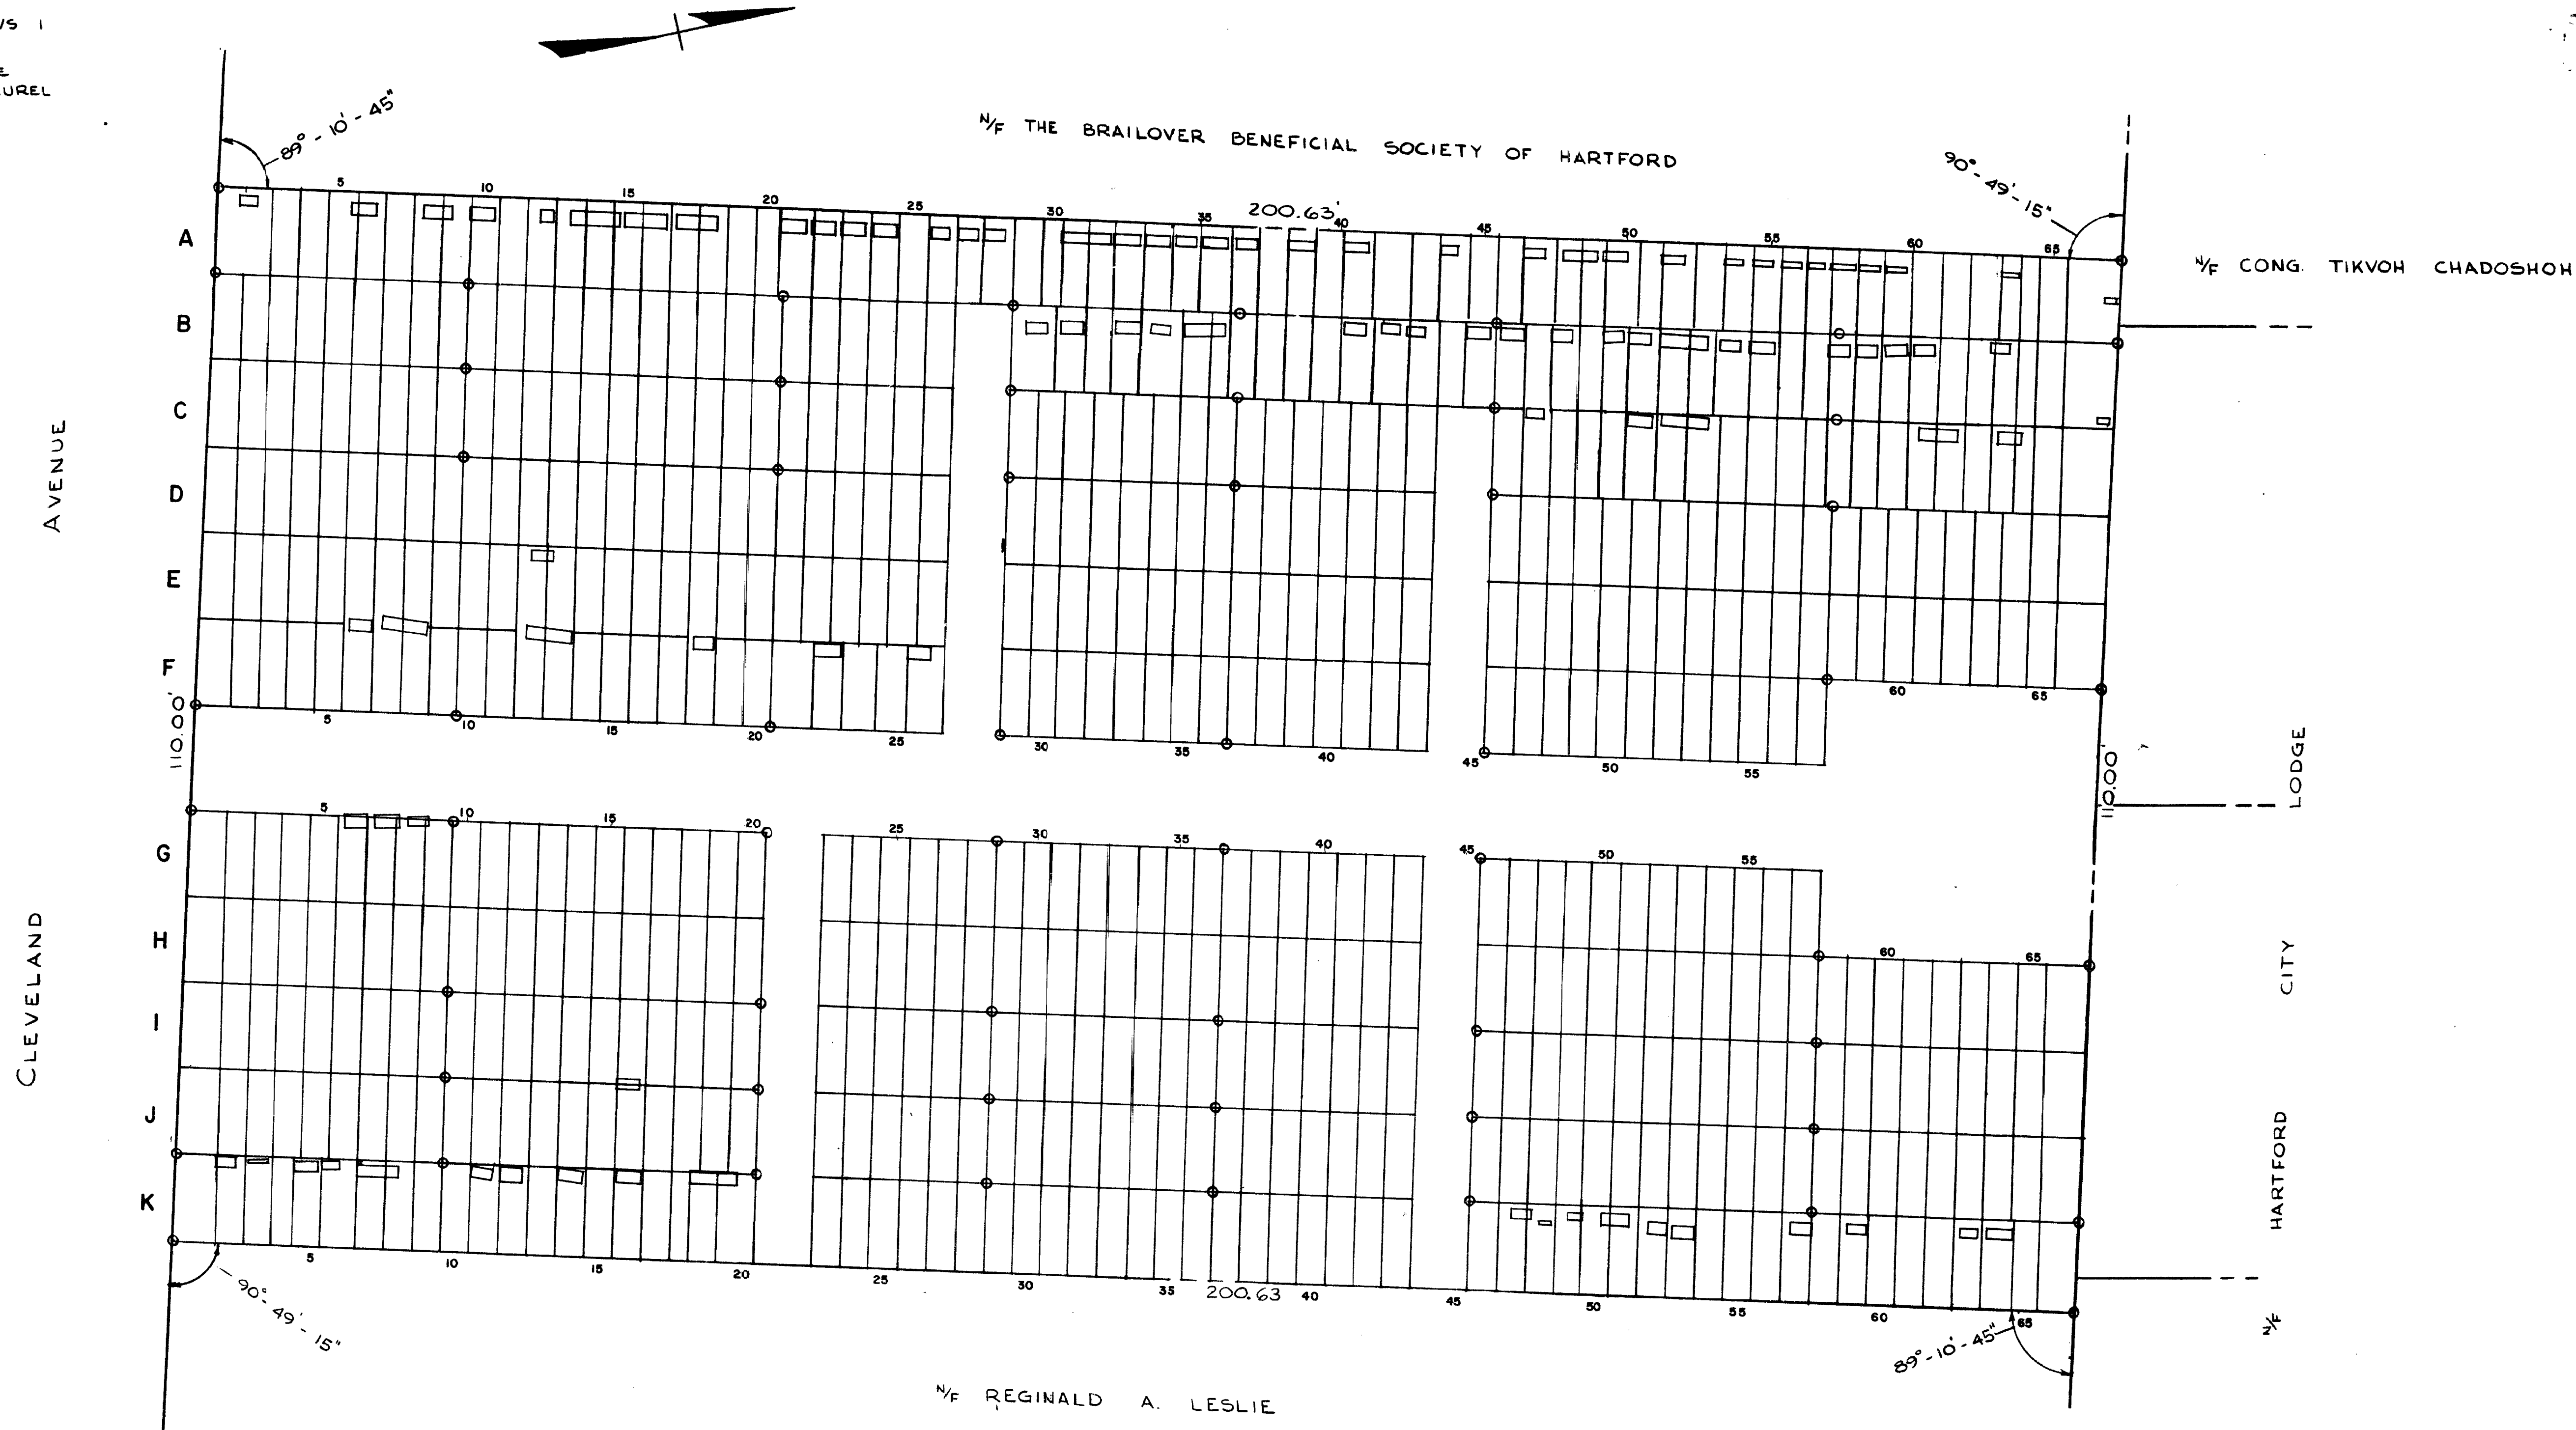

The portion of Cleveland Ave. shown on this plan is an established public street of the City of Hartford.

3/20/84 Date City Engineer

CERTIFIED SUBSTANTIALLY CORRECT

Peter D. Flynn

MORTON S. FINE, P.E., L.S. - CONSULTANT			
PROPERTY OF HARTFORD LAUREL POST NO 45 JEWISH WAR VETERANS OF THE U.S.A. CLEVELAND AVENUE HARTFORD, CONNECTICUT			
DATE 2-20-84	DRAWN BY G.M.P.	JOB NO 82112	
SCALE 1"=10'	CHECKED BY F.A.H.	SHEET NO 1	
F.A. HESKETH & ASSOCIATES - ENGINEERS 1079 MILLBROOK COMMON BLOOMFIELD, CT 06002 - SURVEYORS			

146

1346

146



1346