


EASH FILE CORP. IRVINE, CA		EPH 34
1349		

13789
 RECEIVED BY
John A. [Signature]
 MAR 20 11 54 AM '84
 TOWN & CITY CLERK
 HARTFORD
 VOL _____ PAGE _____




4/30

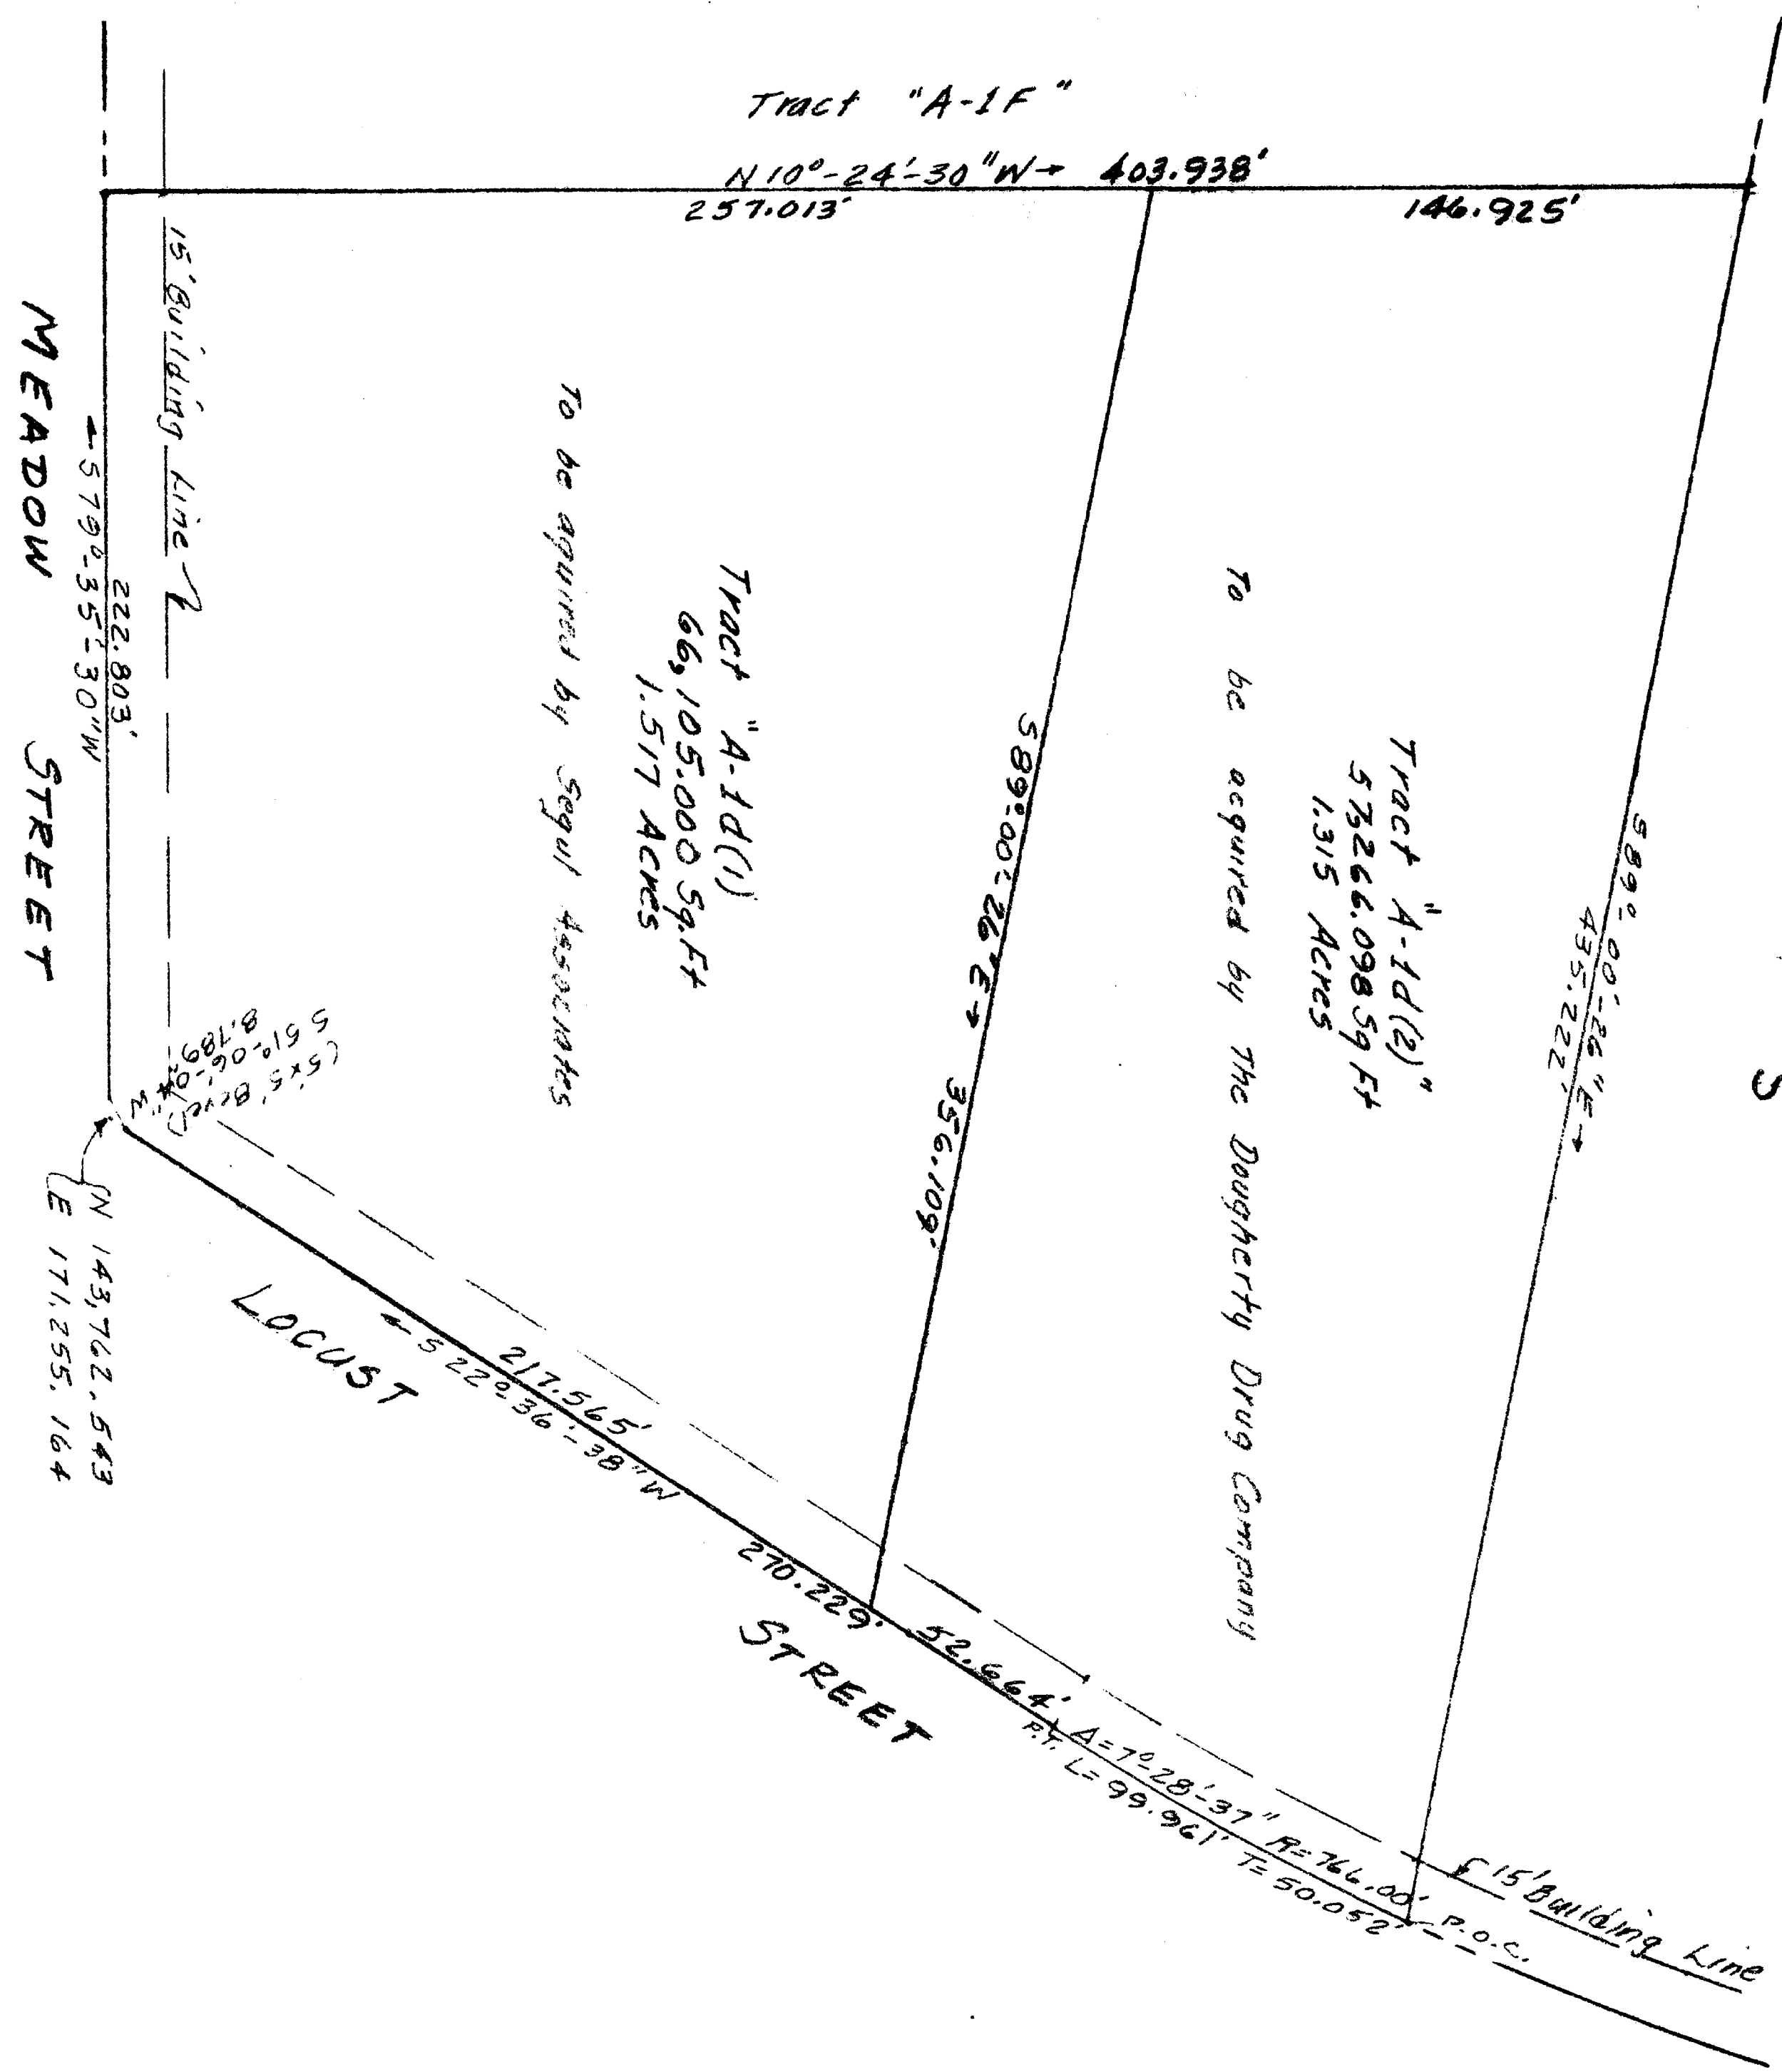

The portions of Meadow St. and Locust St. shown on this plan are established public streets of the City of Hartford.
 Date 4/9/84 *Robert L. [Signature]*
 City Engineer


I hereby certify that this map and survey were prepared in accordance with the standards of a Class A Survey as defined in the Code of Practice for Standards of Accuracy of Surveys and Maps, adopted December 10, 1975, as amended by the Connecticut Association of Land Surveyors, Inc.
James J. O'Connell LS8413

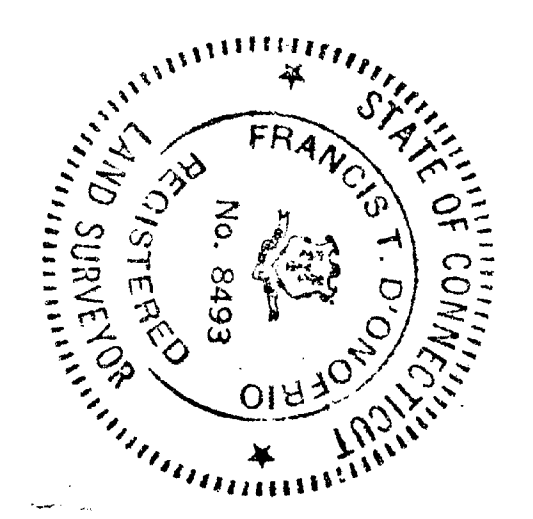

COE

COLT PARK SOUTH PROJECT
 Disposition MAP

TRACTS 'A-1d(1)' & 'A-1d(2)'
 ON
 Meadow and Locust Streets
 Hartford, Connecticut
 Scale: 1" = 50' Aug 1980
 Day book # 010724
 Revised Apr. 24, 1983
 Revised July 29, 1983
 Revised Aug 14, 1983

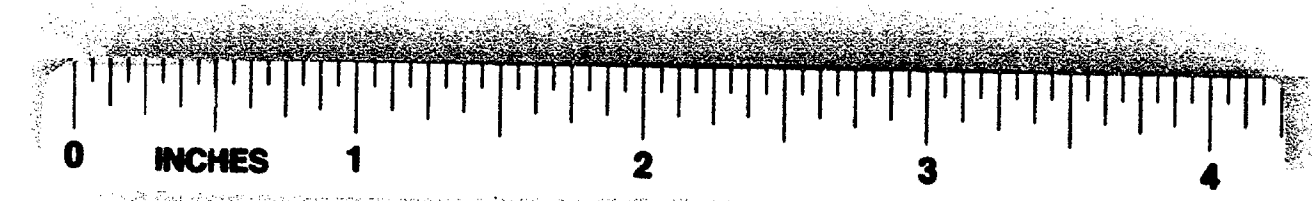

150 1349