


EAST FILE CORP IRVINE CA EPH 34  
1354

1354-1

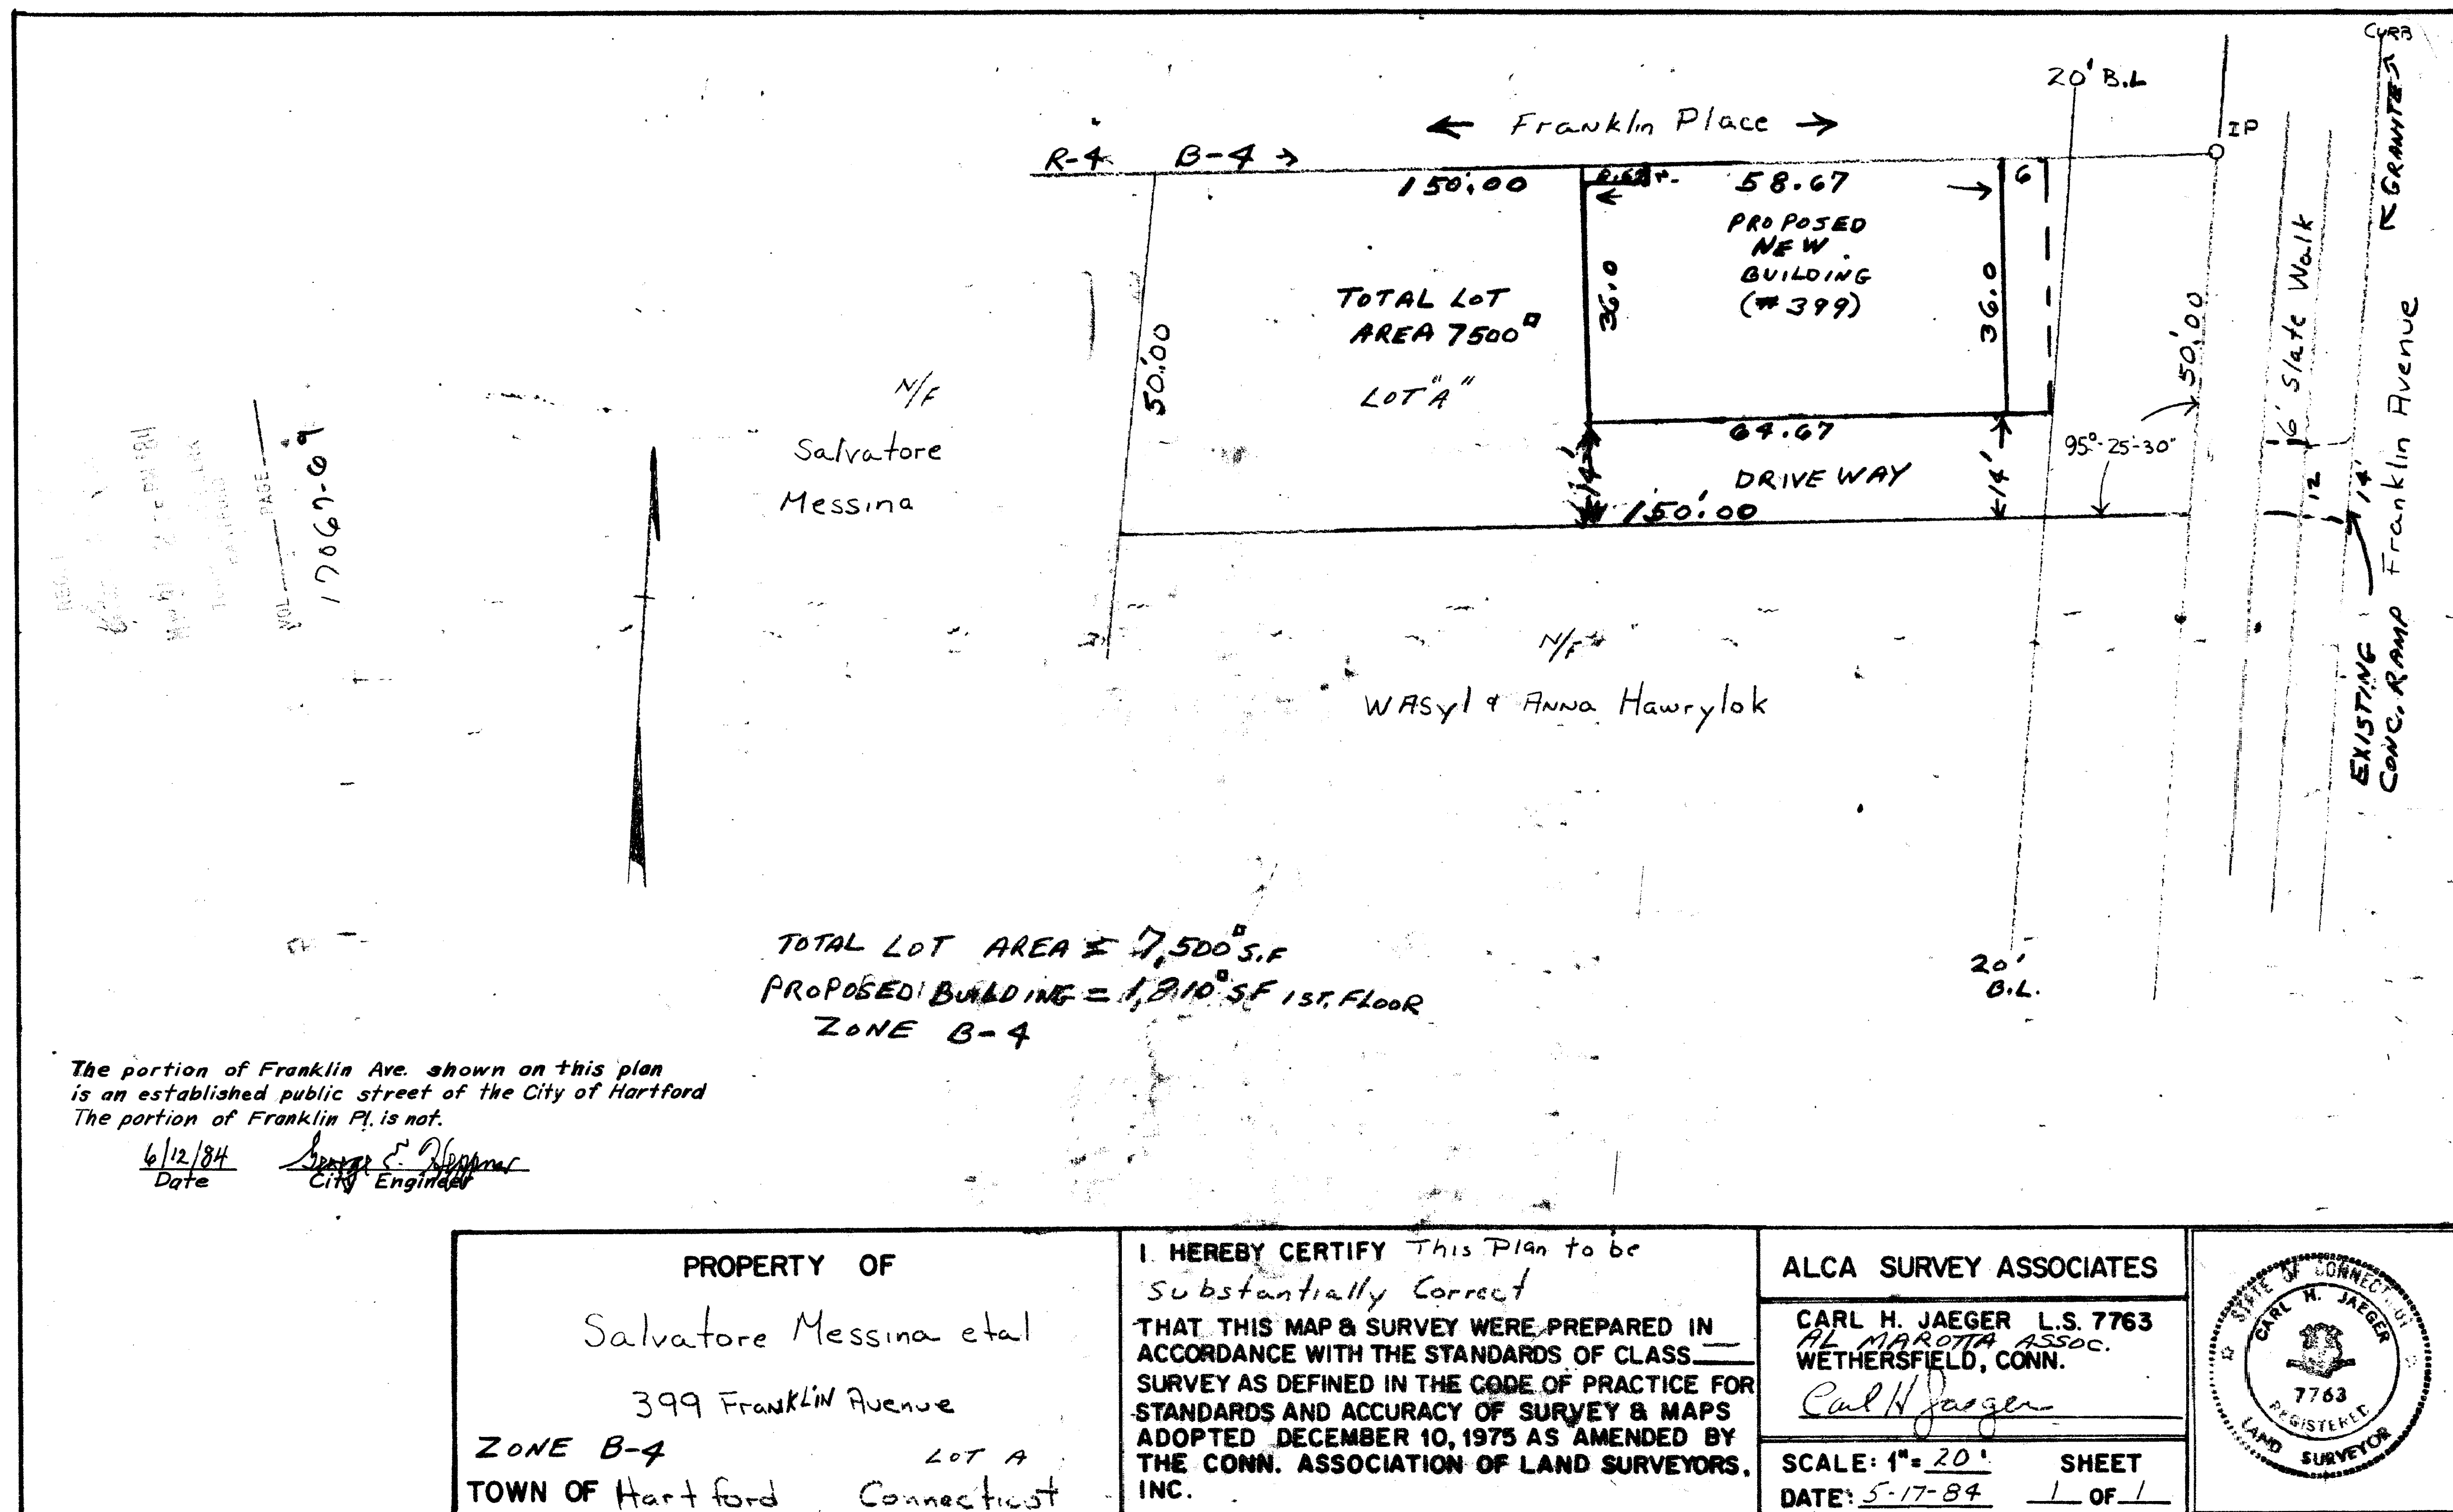

0 INCHES 1 2 3 4