




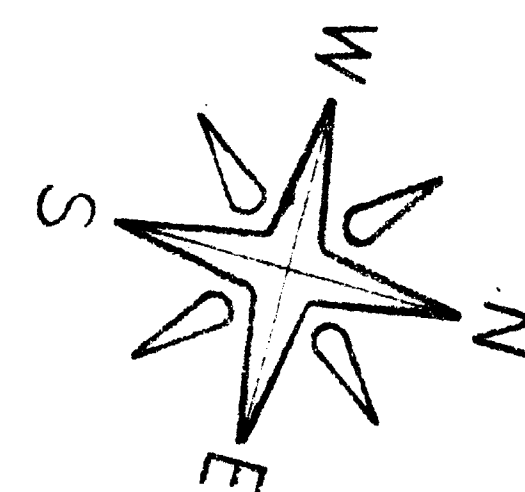

RECEIVED BY
Stanton, [illegible]
SEP 18 1 07 PM '84
TOWN & CITY CLERK
HARTFORD
VOL _____ PAGE _____

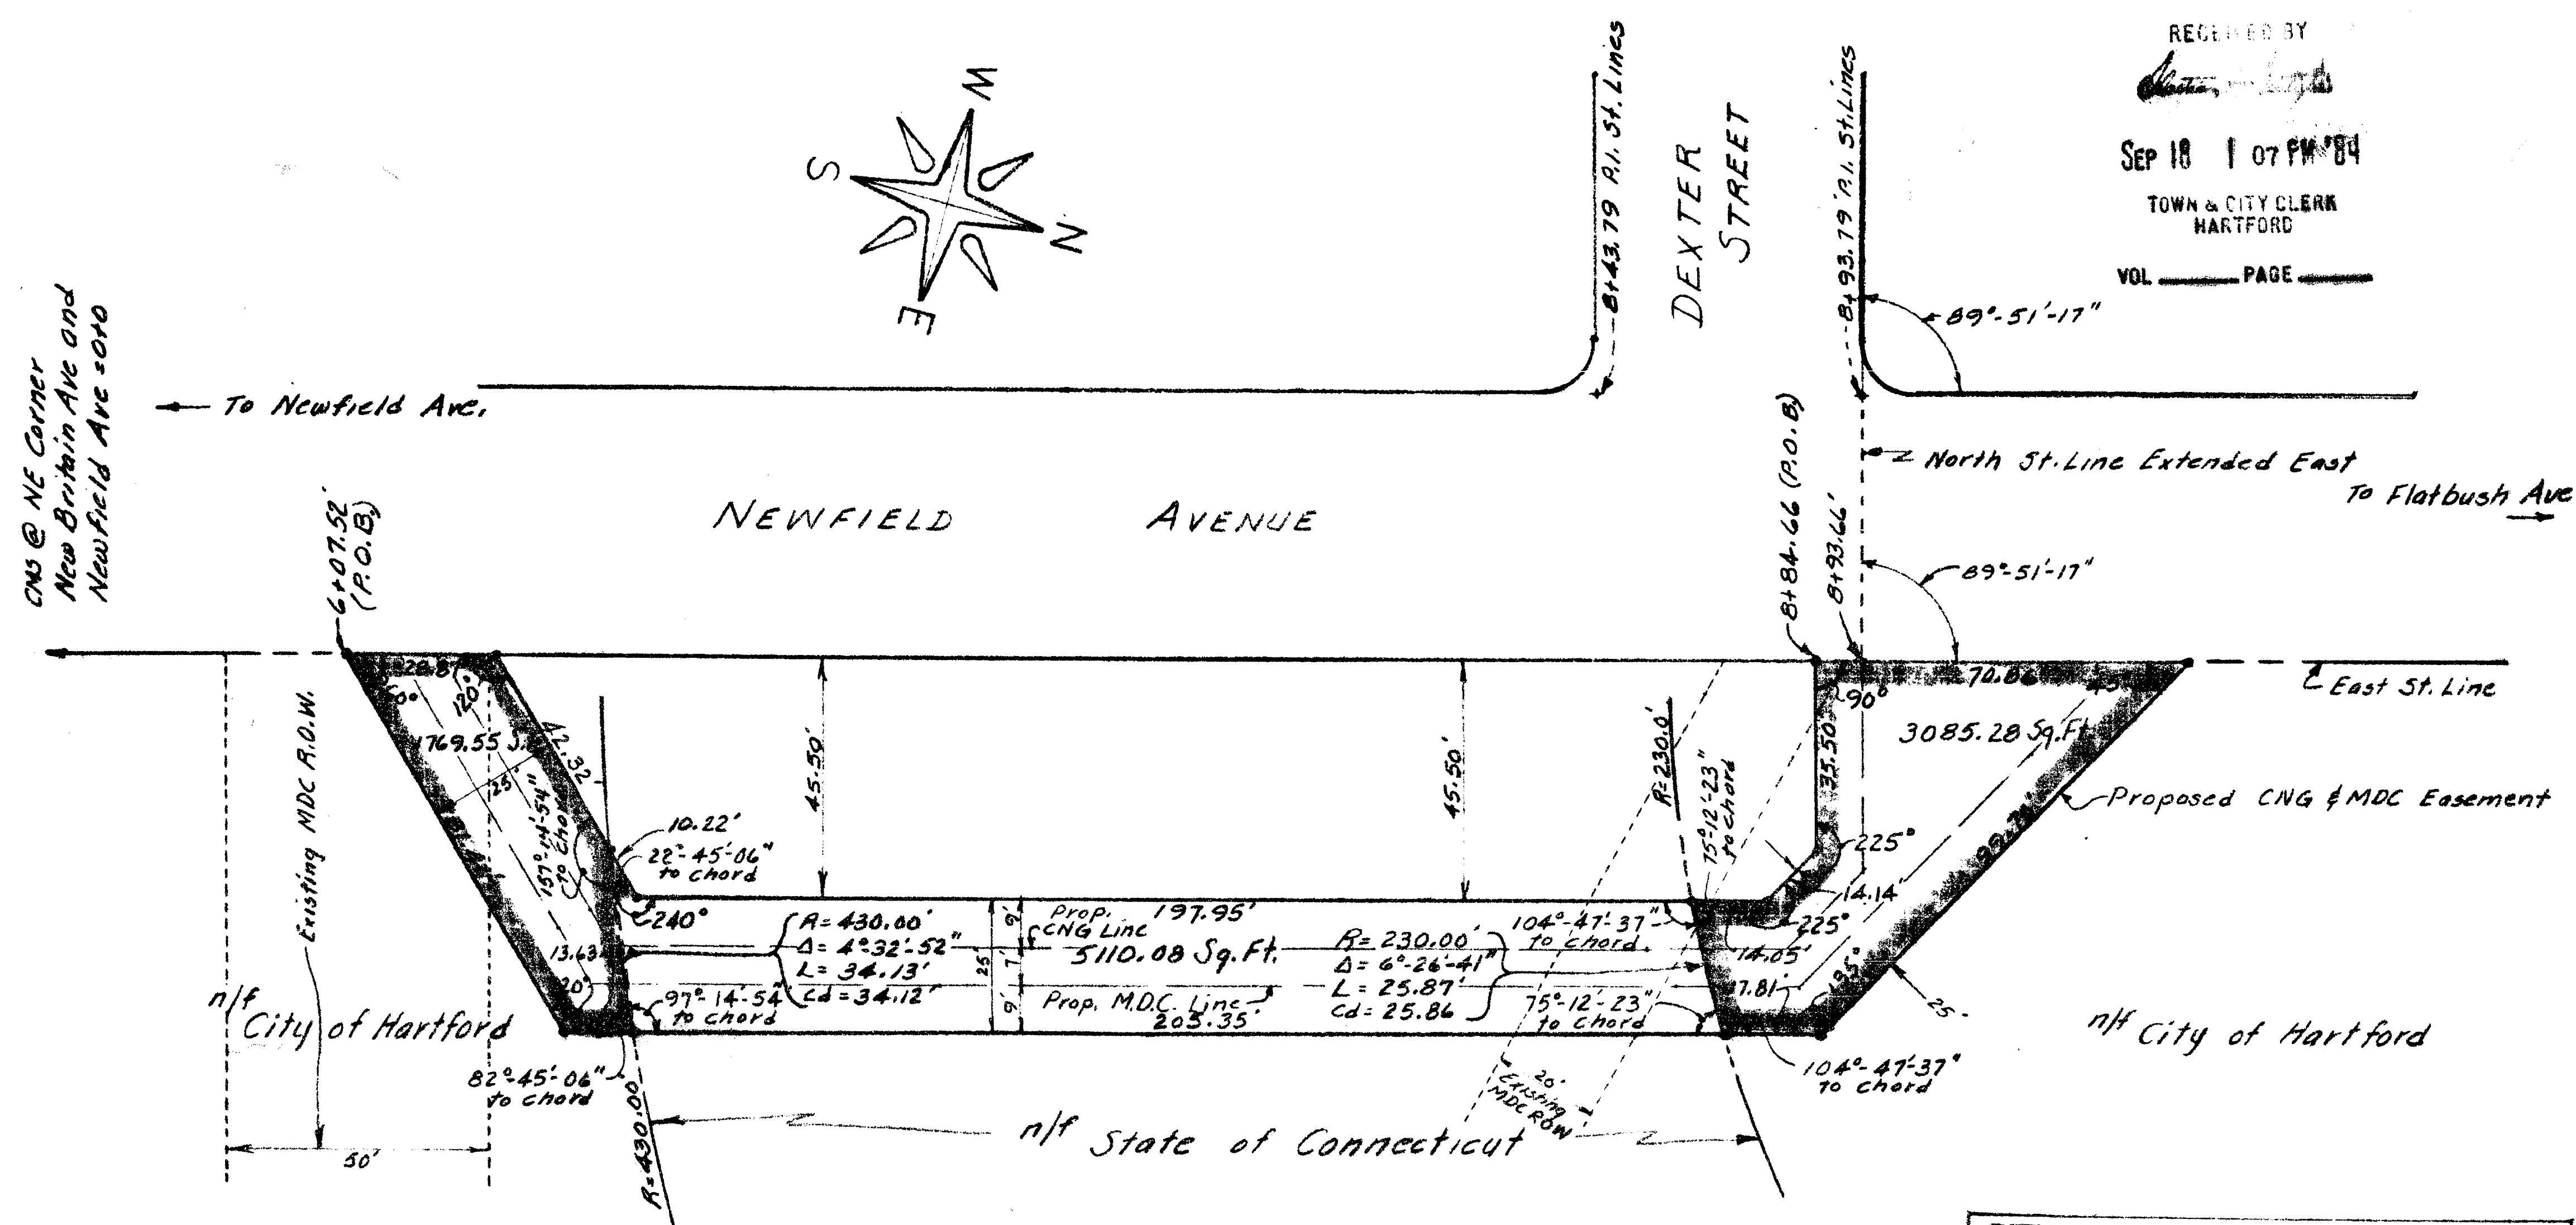

I hereby certify this plan to be
substantially correct.
Francis J. D'Amore, LS 8493

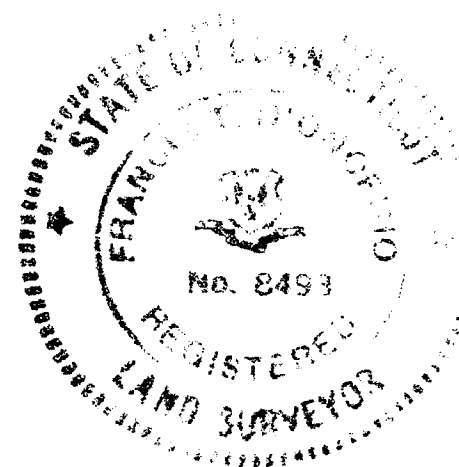

The portions of Newfield Ave. and Dexter St. shown on this plan are established public streets of the City of Hartford.

10/9/84 George E. Nappier
Date City Engineer

CITY OF HARTFORD, CONNECTICUT		
DEPARTMENT OF PUBLIC WORKS		
BUREAU OF ENGINEERING SERVICES		
MAP SHOWING		
COMMON EASEMENT FOR WATER		
MAIN AND GAS MAIN OVER CITY OF		
HARTFORD PROPERTY ADJACENT		
TO NEWFIELD AVENUE BRIDGE		
DRAWN BY F.T.D. APP'R. GEH	SCALE 1" = 30'	DAYBOOK NO. 010887 DATE MAY 2, 1984

1373

30

