


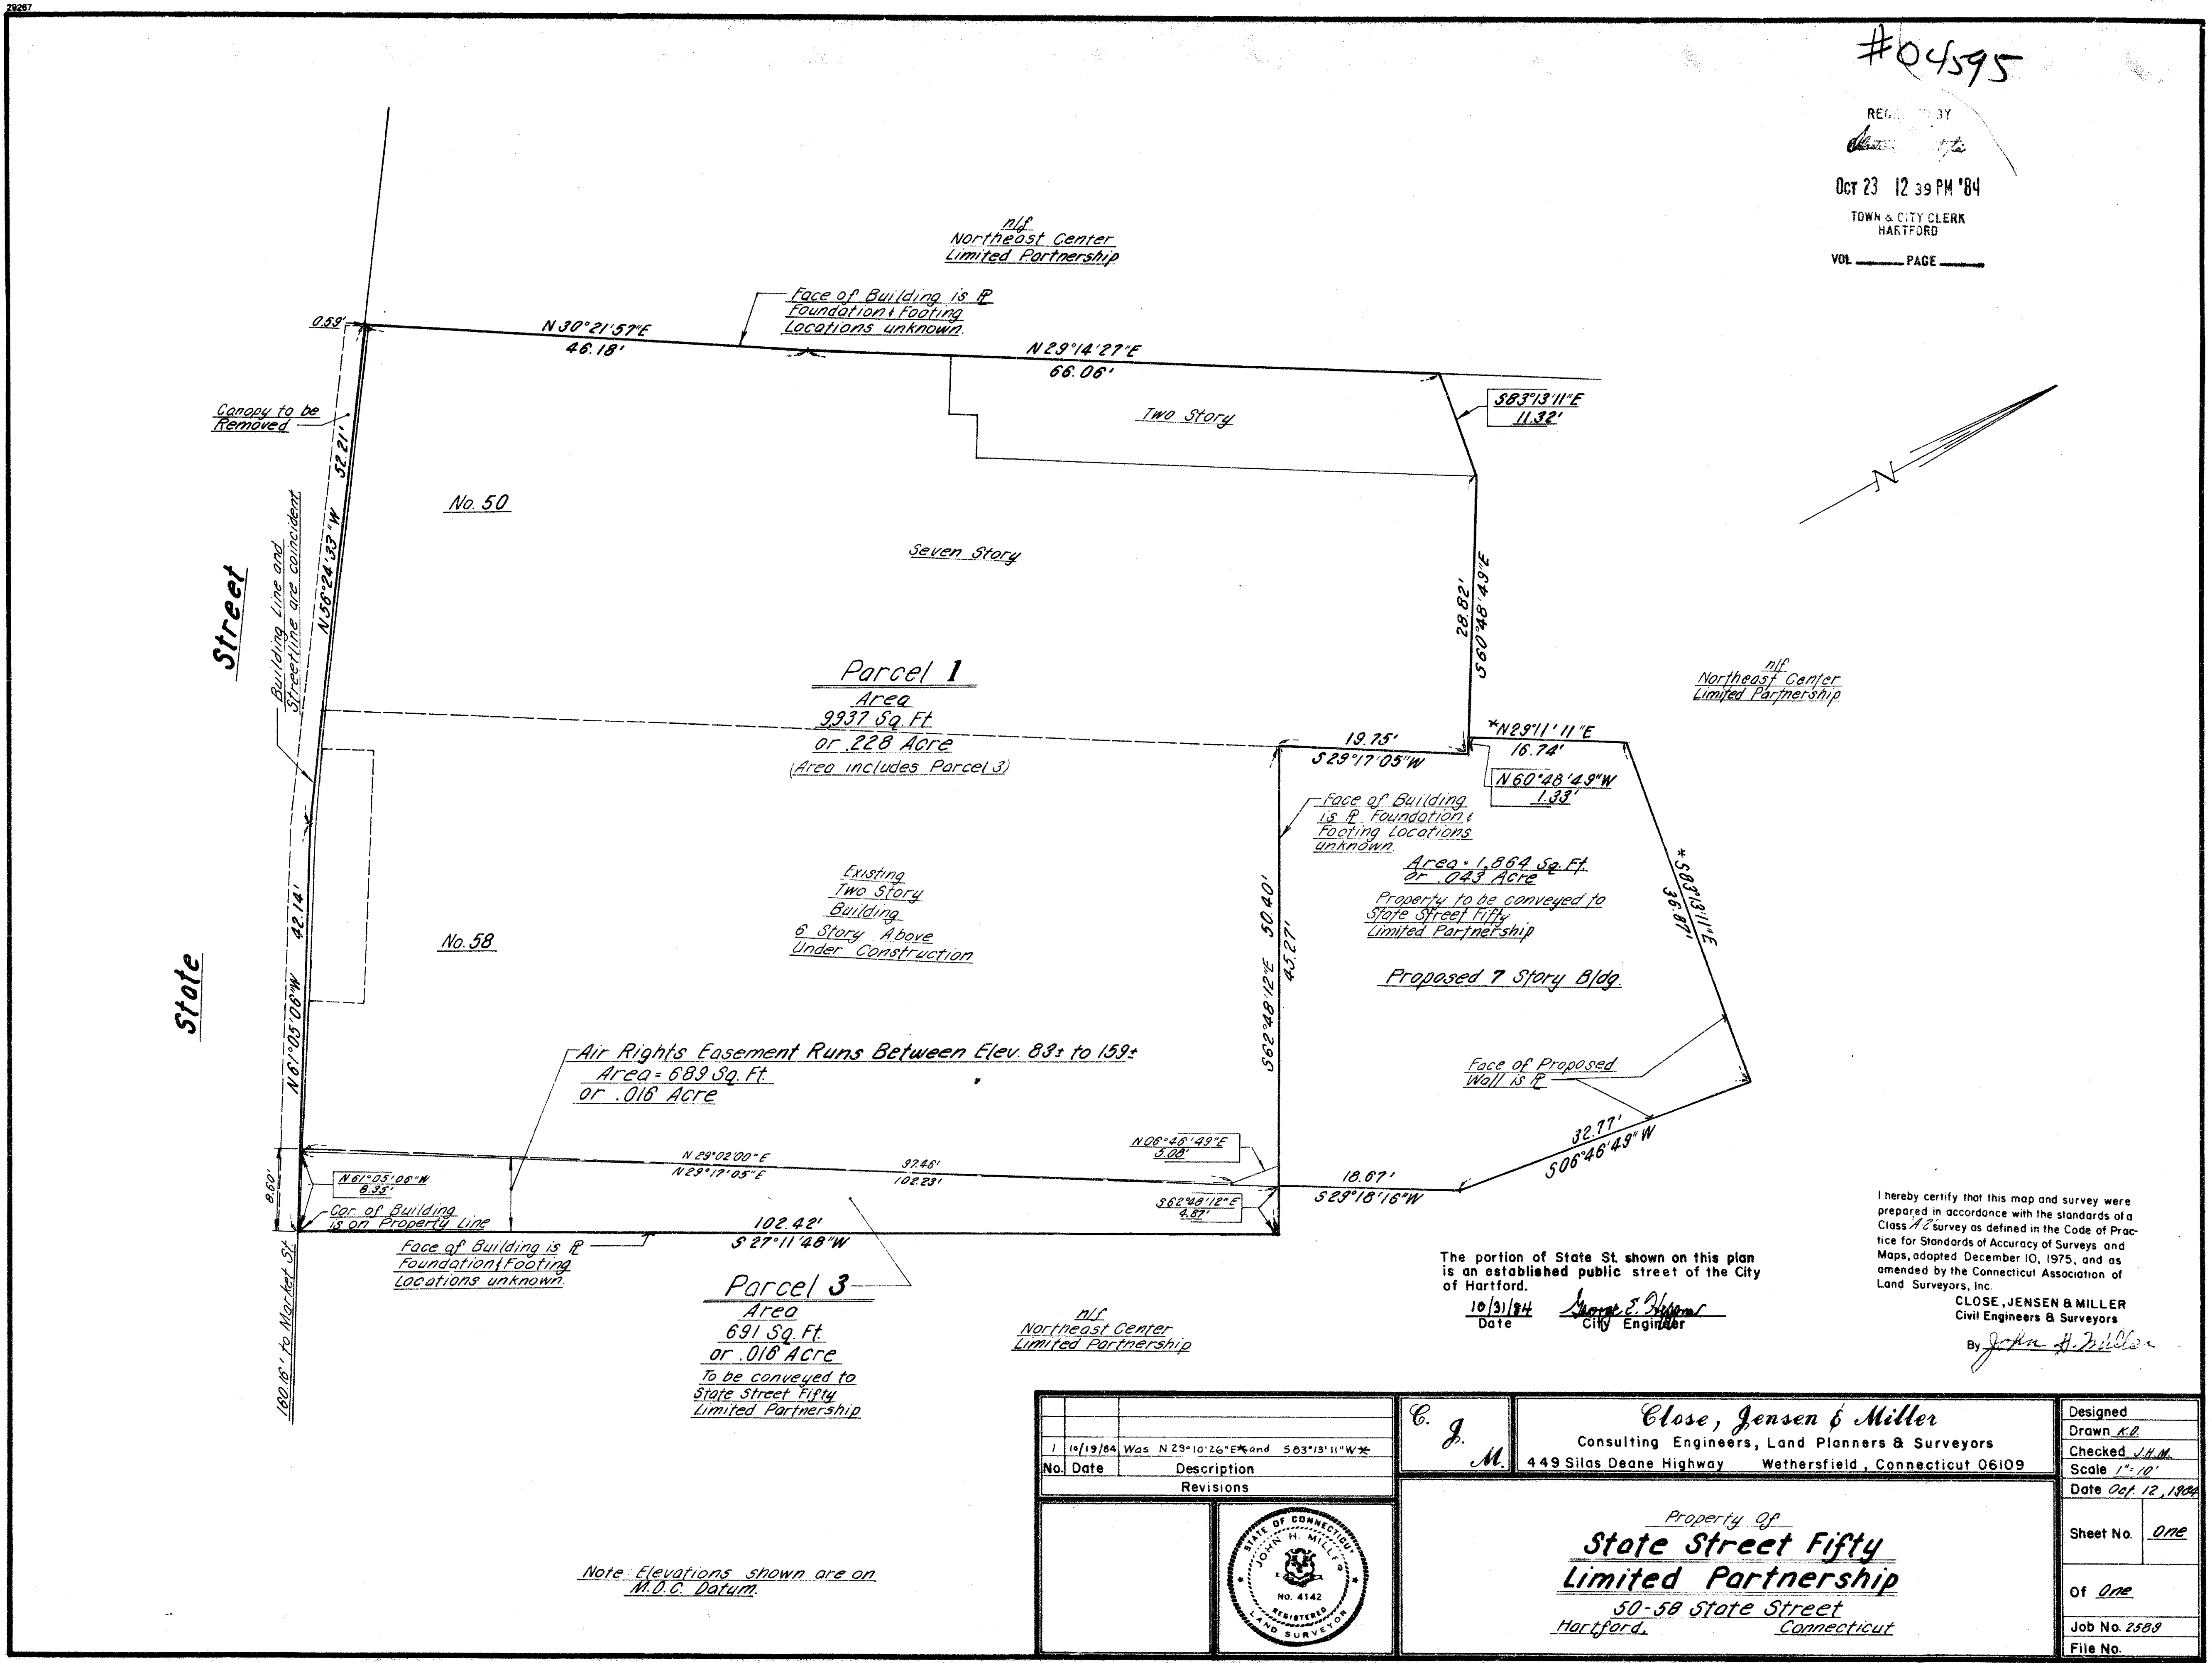

#04595

RECEIVED BY
OCT 23 12 39 PM '84
TOWN & CITY CLERK
HARTFORD
VOL. _____ PAGE _____

I hereby certify that this map and survey were prepared in accordance with the standards of a Class A Survey as defined in the Code of Practice for Standards of Accuracy of Surveys and Maps, adopted December 10, 1975, and as amended by the Connecticut Association of Land Surveyors, Inc.
CLOSE, JENSEN & MILLER
Civil Engineers & Surveyors
By *John H. Miller*

The portion of State St. shown on this plan is an established public street of the City of Hartford.
10/31/84 Date
George E. Miller City Engineer

C. J. M. Close, Jensen & Miller Consulting Engineers, Land Planners & Surveyors 449 Silas Deane Highway Wethersfield, Connecticut 06109		Designed Drawn <i>AL</i> Checked <i>JHM</i> Scale 1"=10' Date Oct 12, 1984 Sheet No. <i>One</i> Of <i>One</i> Job No. 2589 File No.
Property of State Street Fifty Limited Partnership 50-58 State Street Hartford, Connecticut		

Note: Elevations shown are on M.D.C. Datum.

1376

37