


RECEIVED BY
Nov 1 10 56 AM '84
TOWN & CITY CLERK
HARTFORD
VOL. _____ PAGE _____

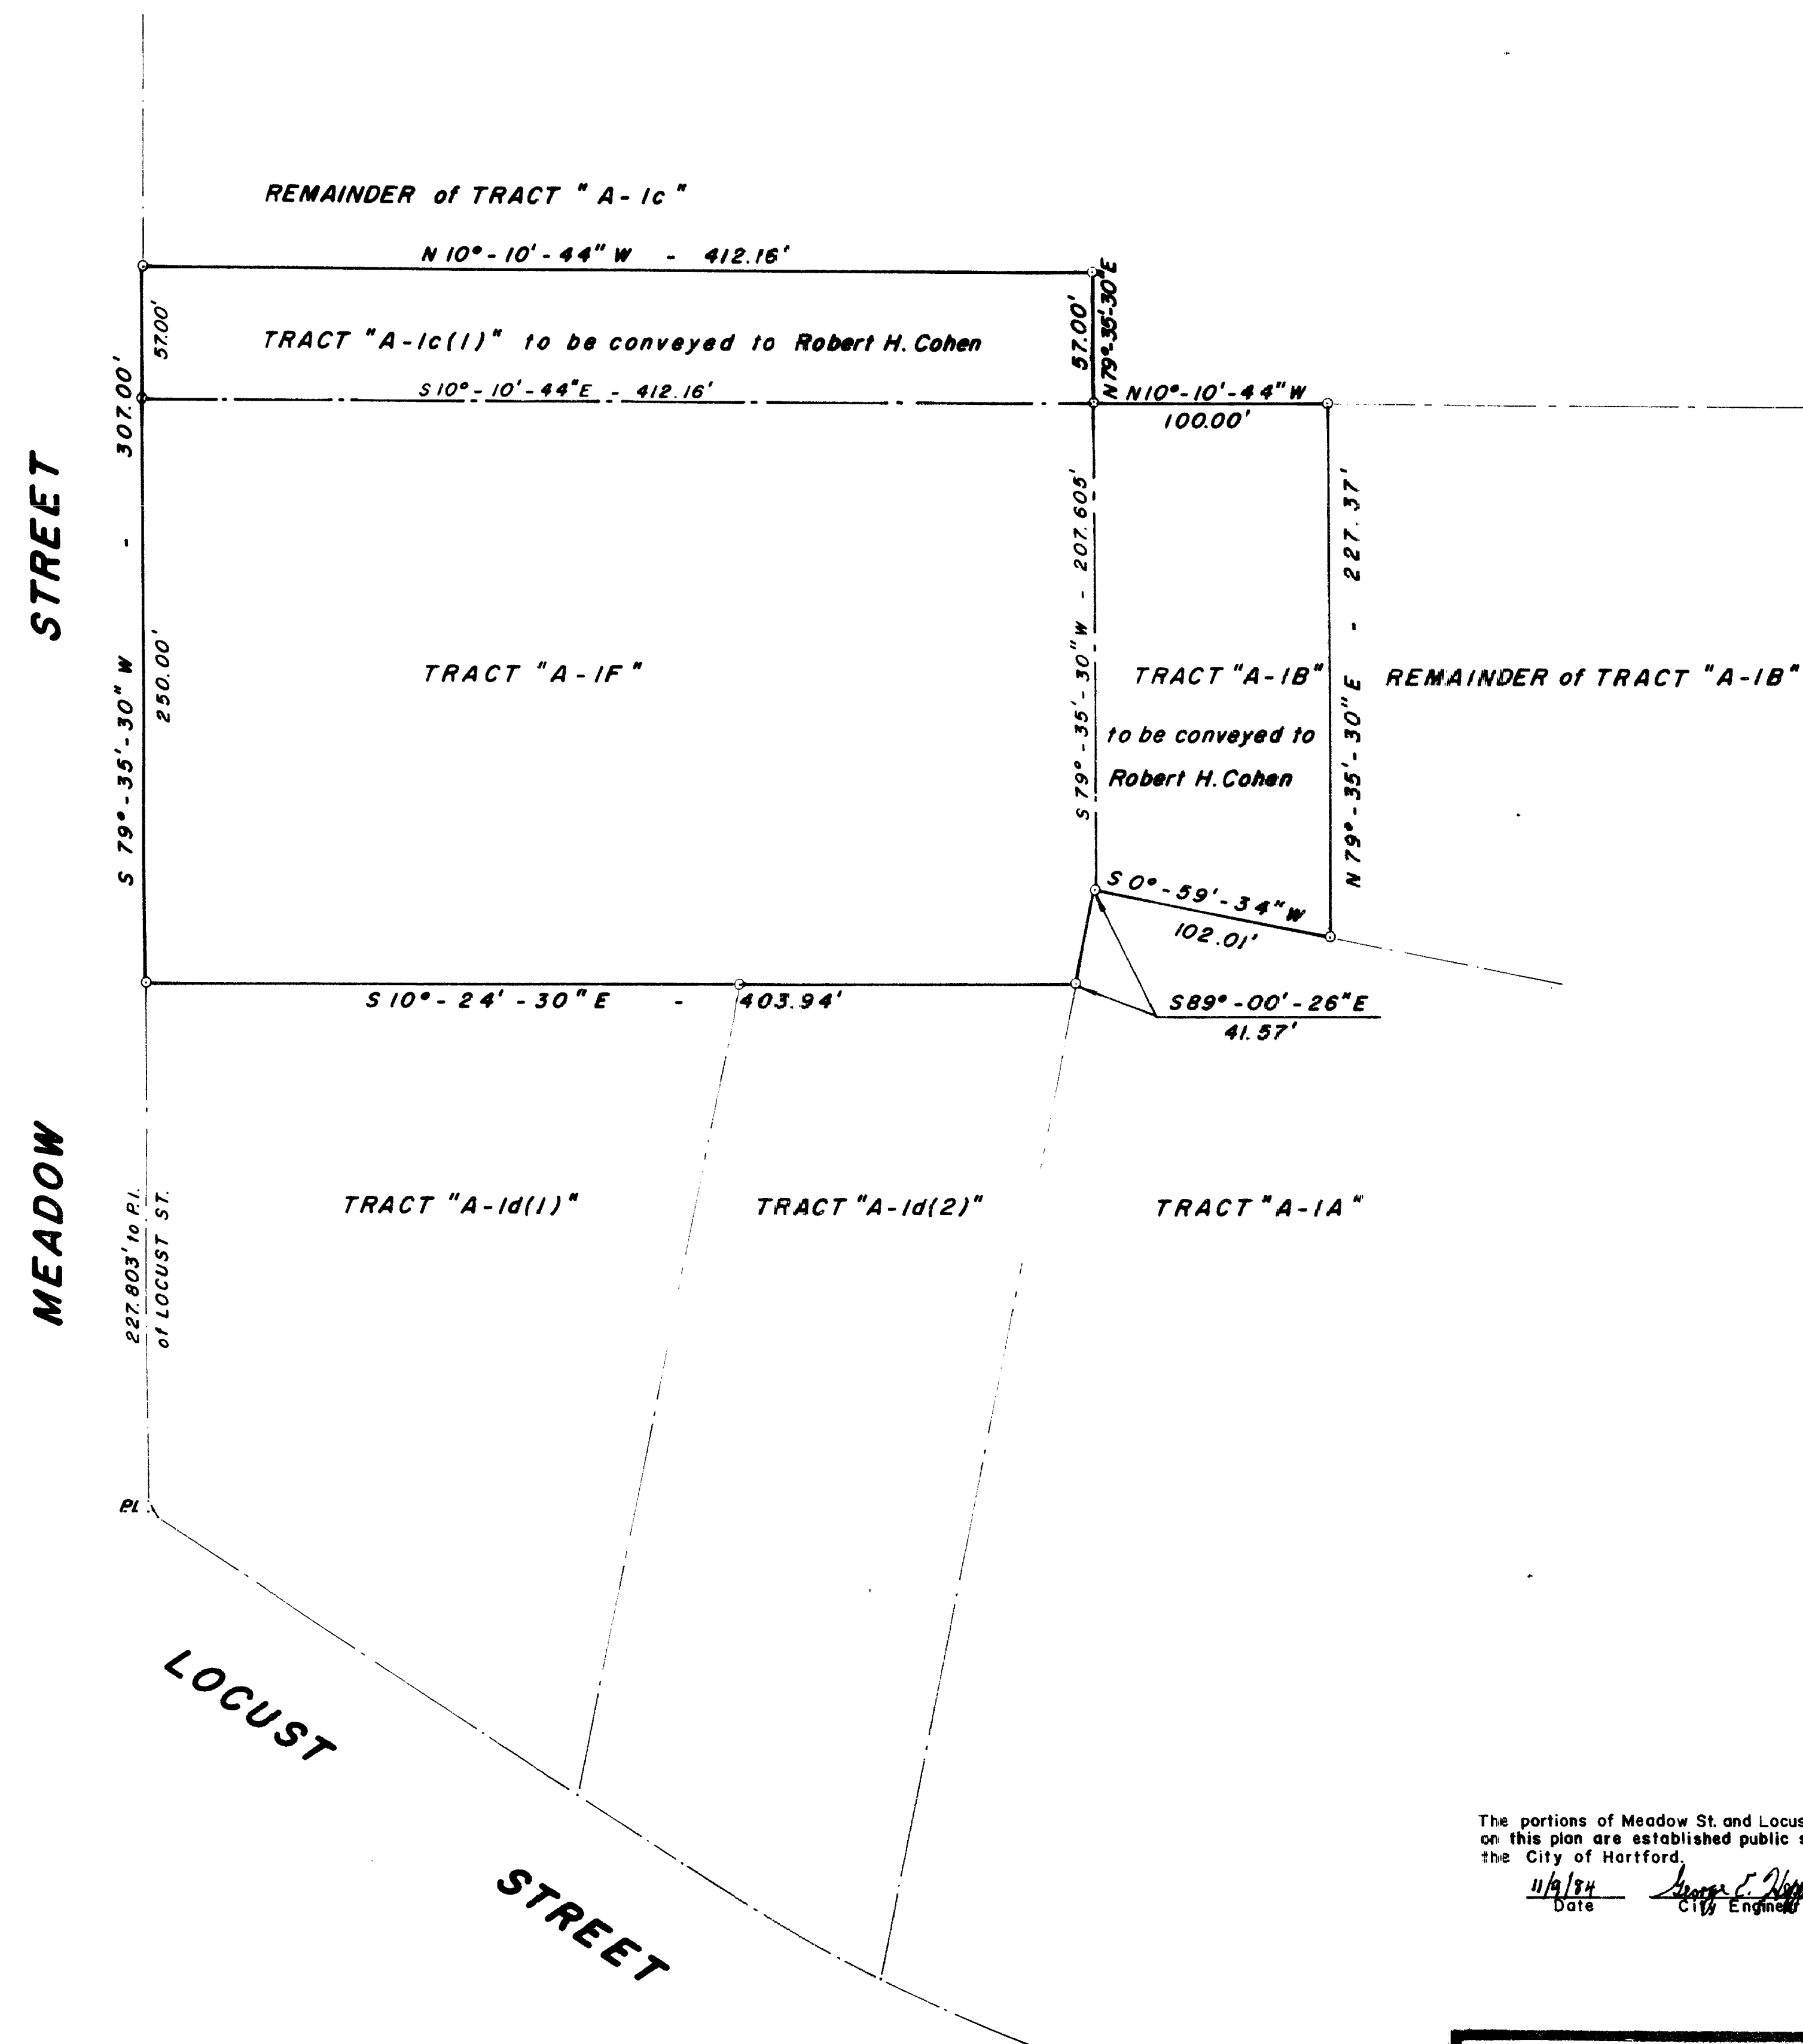

SURVEY MAP
Property of
ROBERT H. COHEN
HARTFORD, CONN.

The portions of Meadow St and Locust St shown
on this plan are established public streets of
the City of Hartford.
11/1/84 Date
City Engineer

I HEREBY CERTIFY THAT THIS MAP AND SURVEY WERE PREPARED IN ACCORDANCE
WITH THE STANDARDS OF A CLASSIC SURVEY AS DEFINED IN THE CODE OF
PRACTICE FOR STANDARDS OF CLASSIC SURVEYS AND MAPS, ADOPTED
DECEMBER 10, 1975 AS AMENDED BY THE CONNECTICUT ASSOCIATION OF LAND
SURVEYORS, INC.
10-24-84 DATE 3788 REGISTRATION NO.

IGOR VECHESLOFF
PROFESSIONAL ENGINEER & LAND SURVEYOR
51 LORRAINE STREET
HARTFORD, CONNECTICUT
SCALE 1" = 50'
DATE 10-24-84