


06882

RECEIVED BY
Dec 12 3 48 PM '84
TOWN & CITY CLERK
HARTFORD
VOL. PAGE

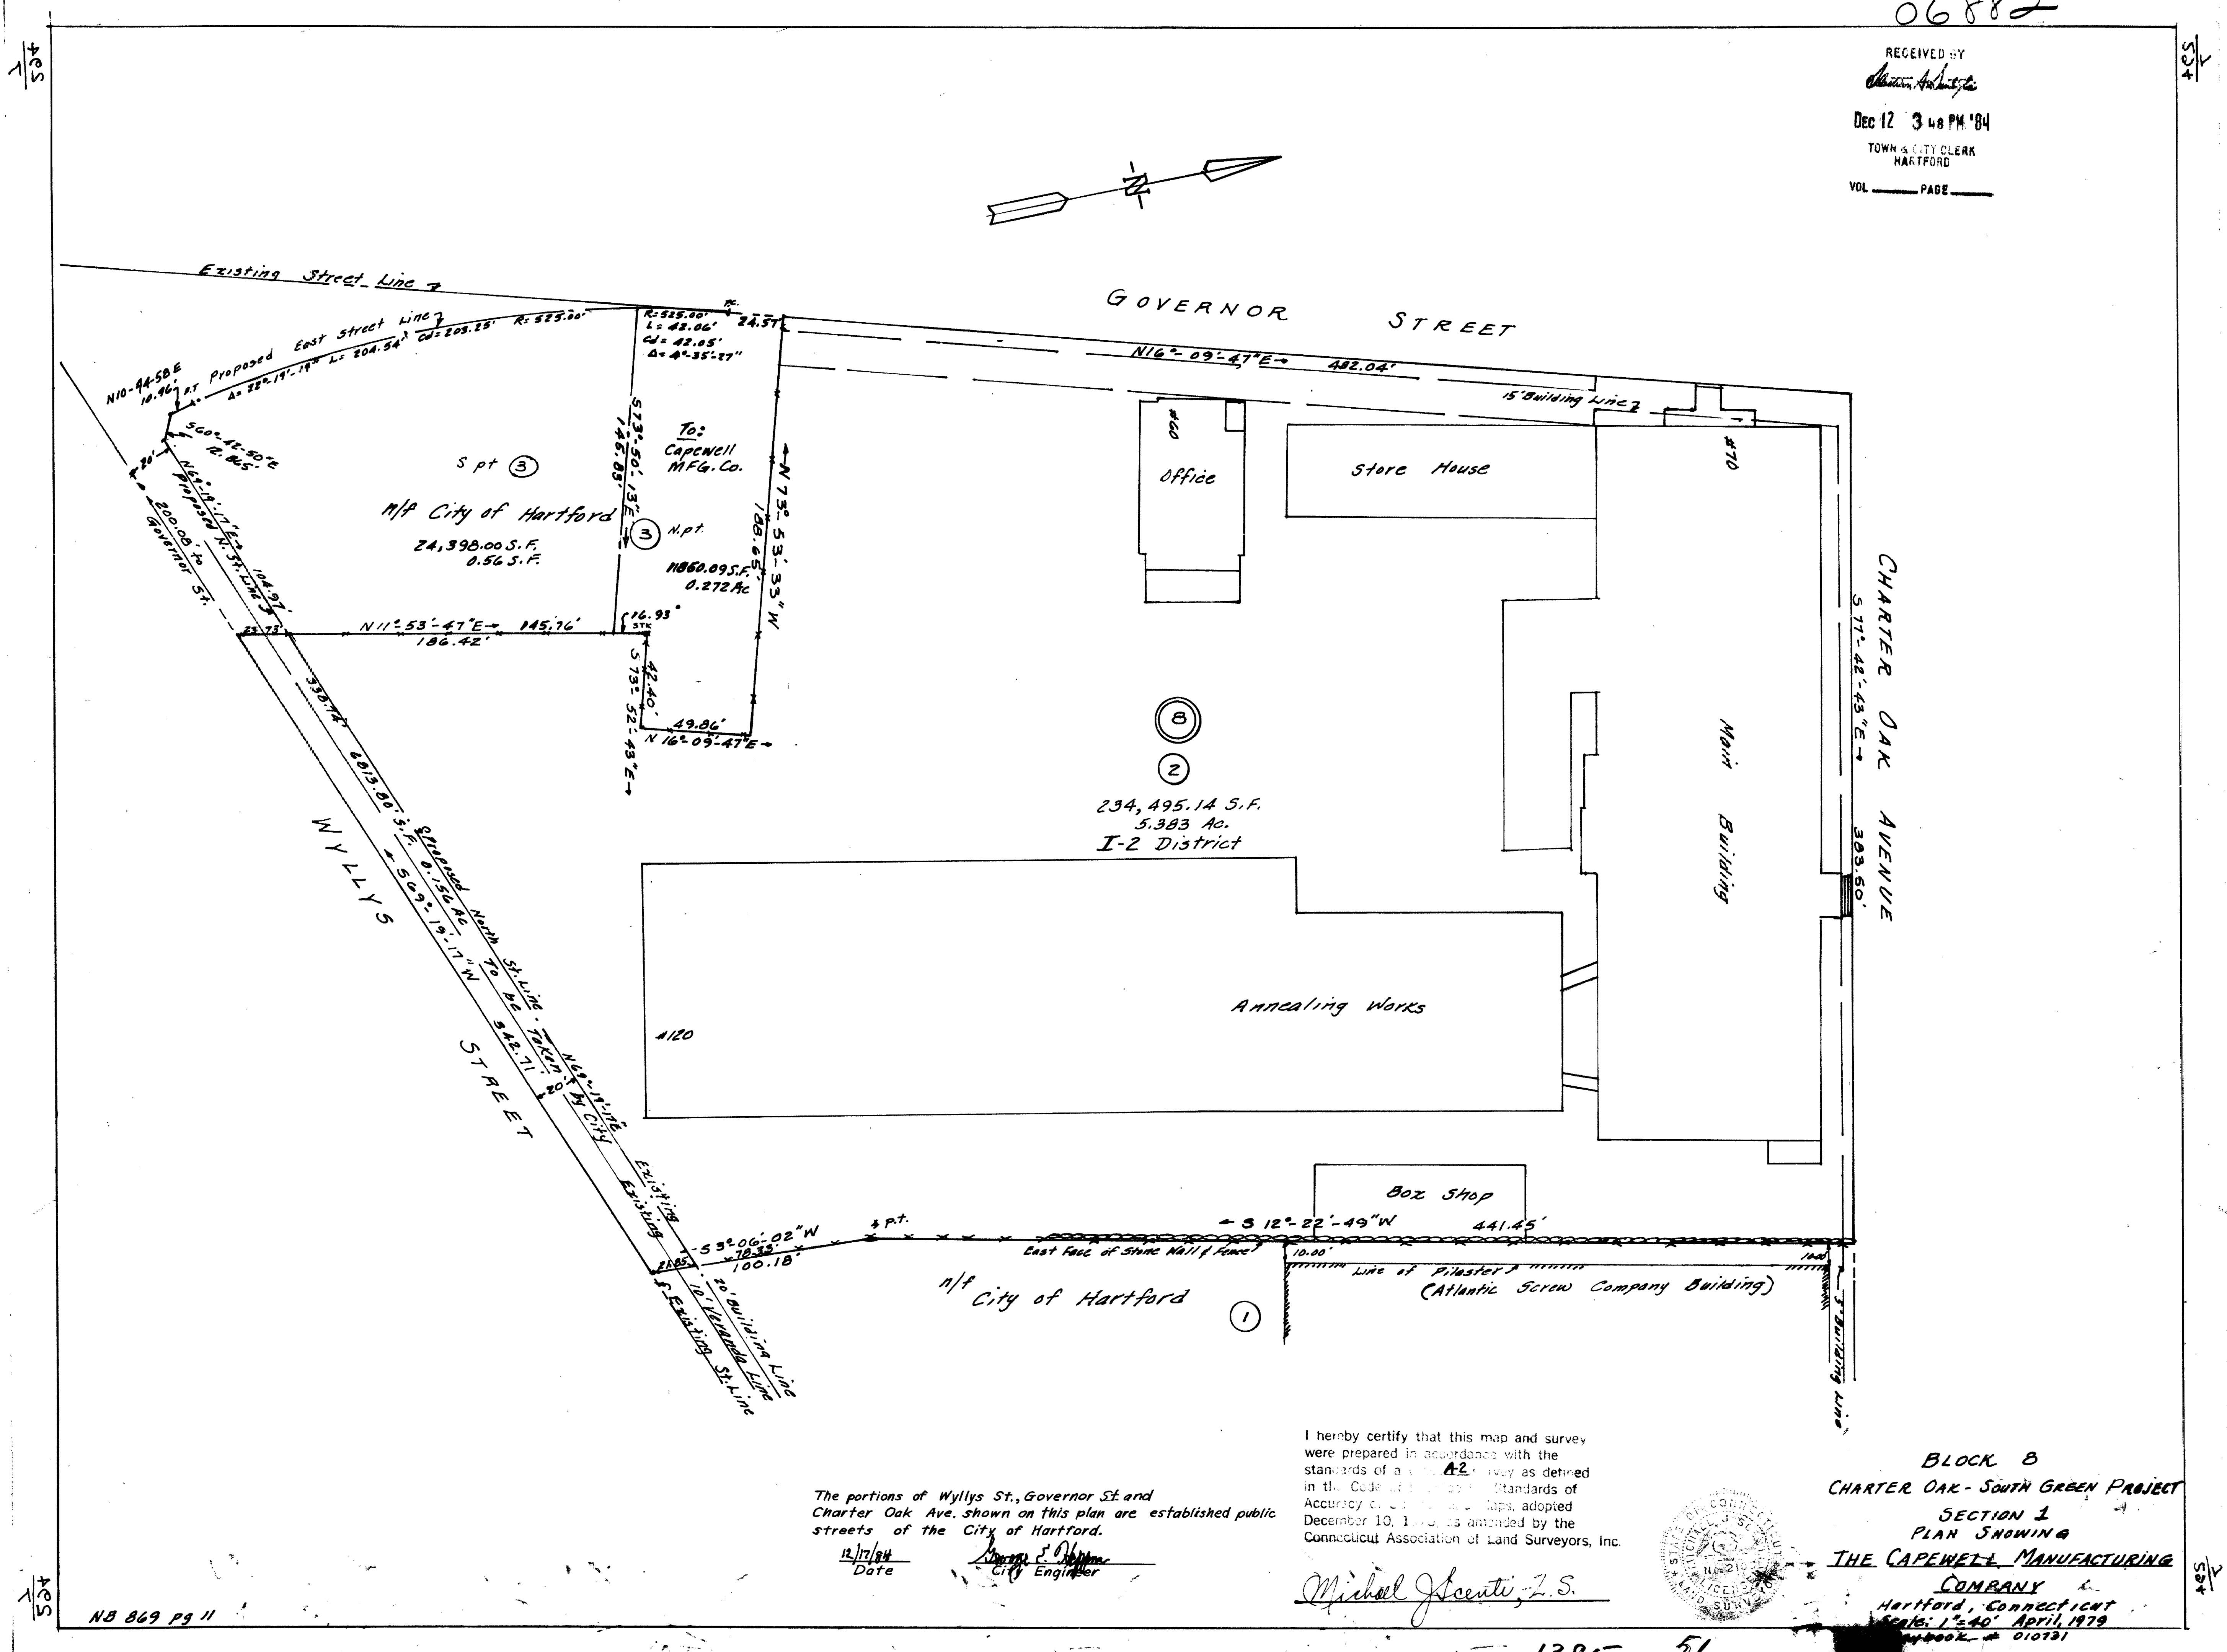


The portions of Wyllis St., Governor St. and
Charter Oak Ave. shown on this plan are established public
streets of the City of Hartford.
12/17/84
Date
City Engineer

I hereby certify that this map and survey
were prepared in accordance with the
standards of a AL survey as defined
in the Code of Professional Standards of
Accuracy of Land Surveyors, adopted
December 10, 1963, as amended by the
Connecticut Association of Land Surveyors, Inc.

Michael J. Scanti, L.S.

BLOCK B
CHARTER OAK - SOUTH GREEN PROJECT
SECTION 1
PLAN SHOWING
THE CAPEWELL MANUFACTURING
COMPANY
Hartford, Connecticut
Scale: 1"=40' April, 1979
Book # 010731

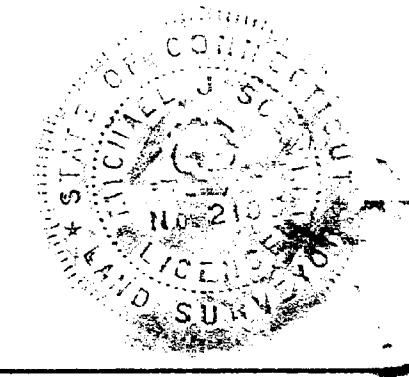

1385 51

0 INCHES 1 2 3 4