


RECEIVED BY
Dec 4 11 10 AM '84
TOWN & CITY CLERK
HARTFORD
VOL. _____ PAGE _____

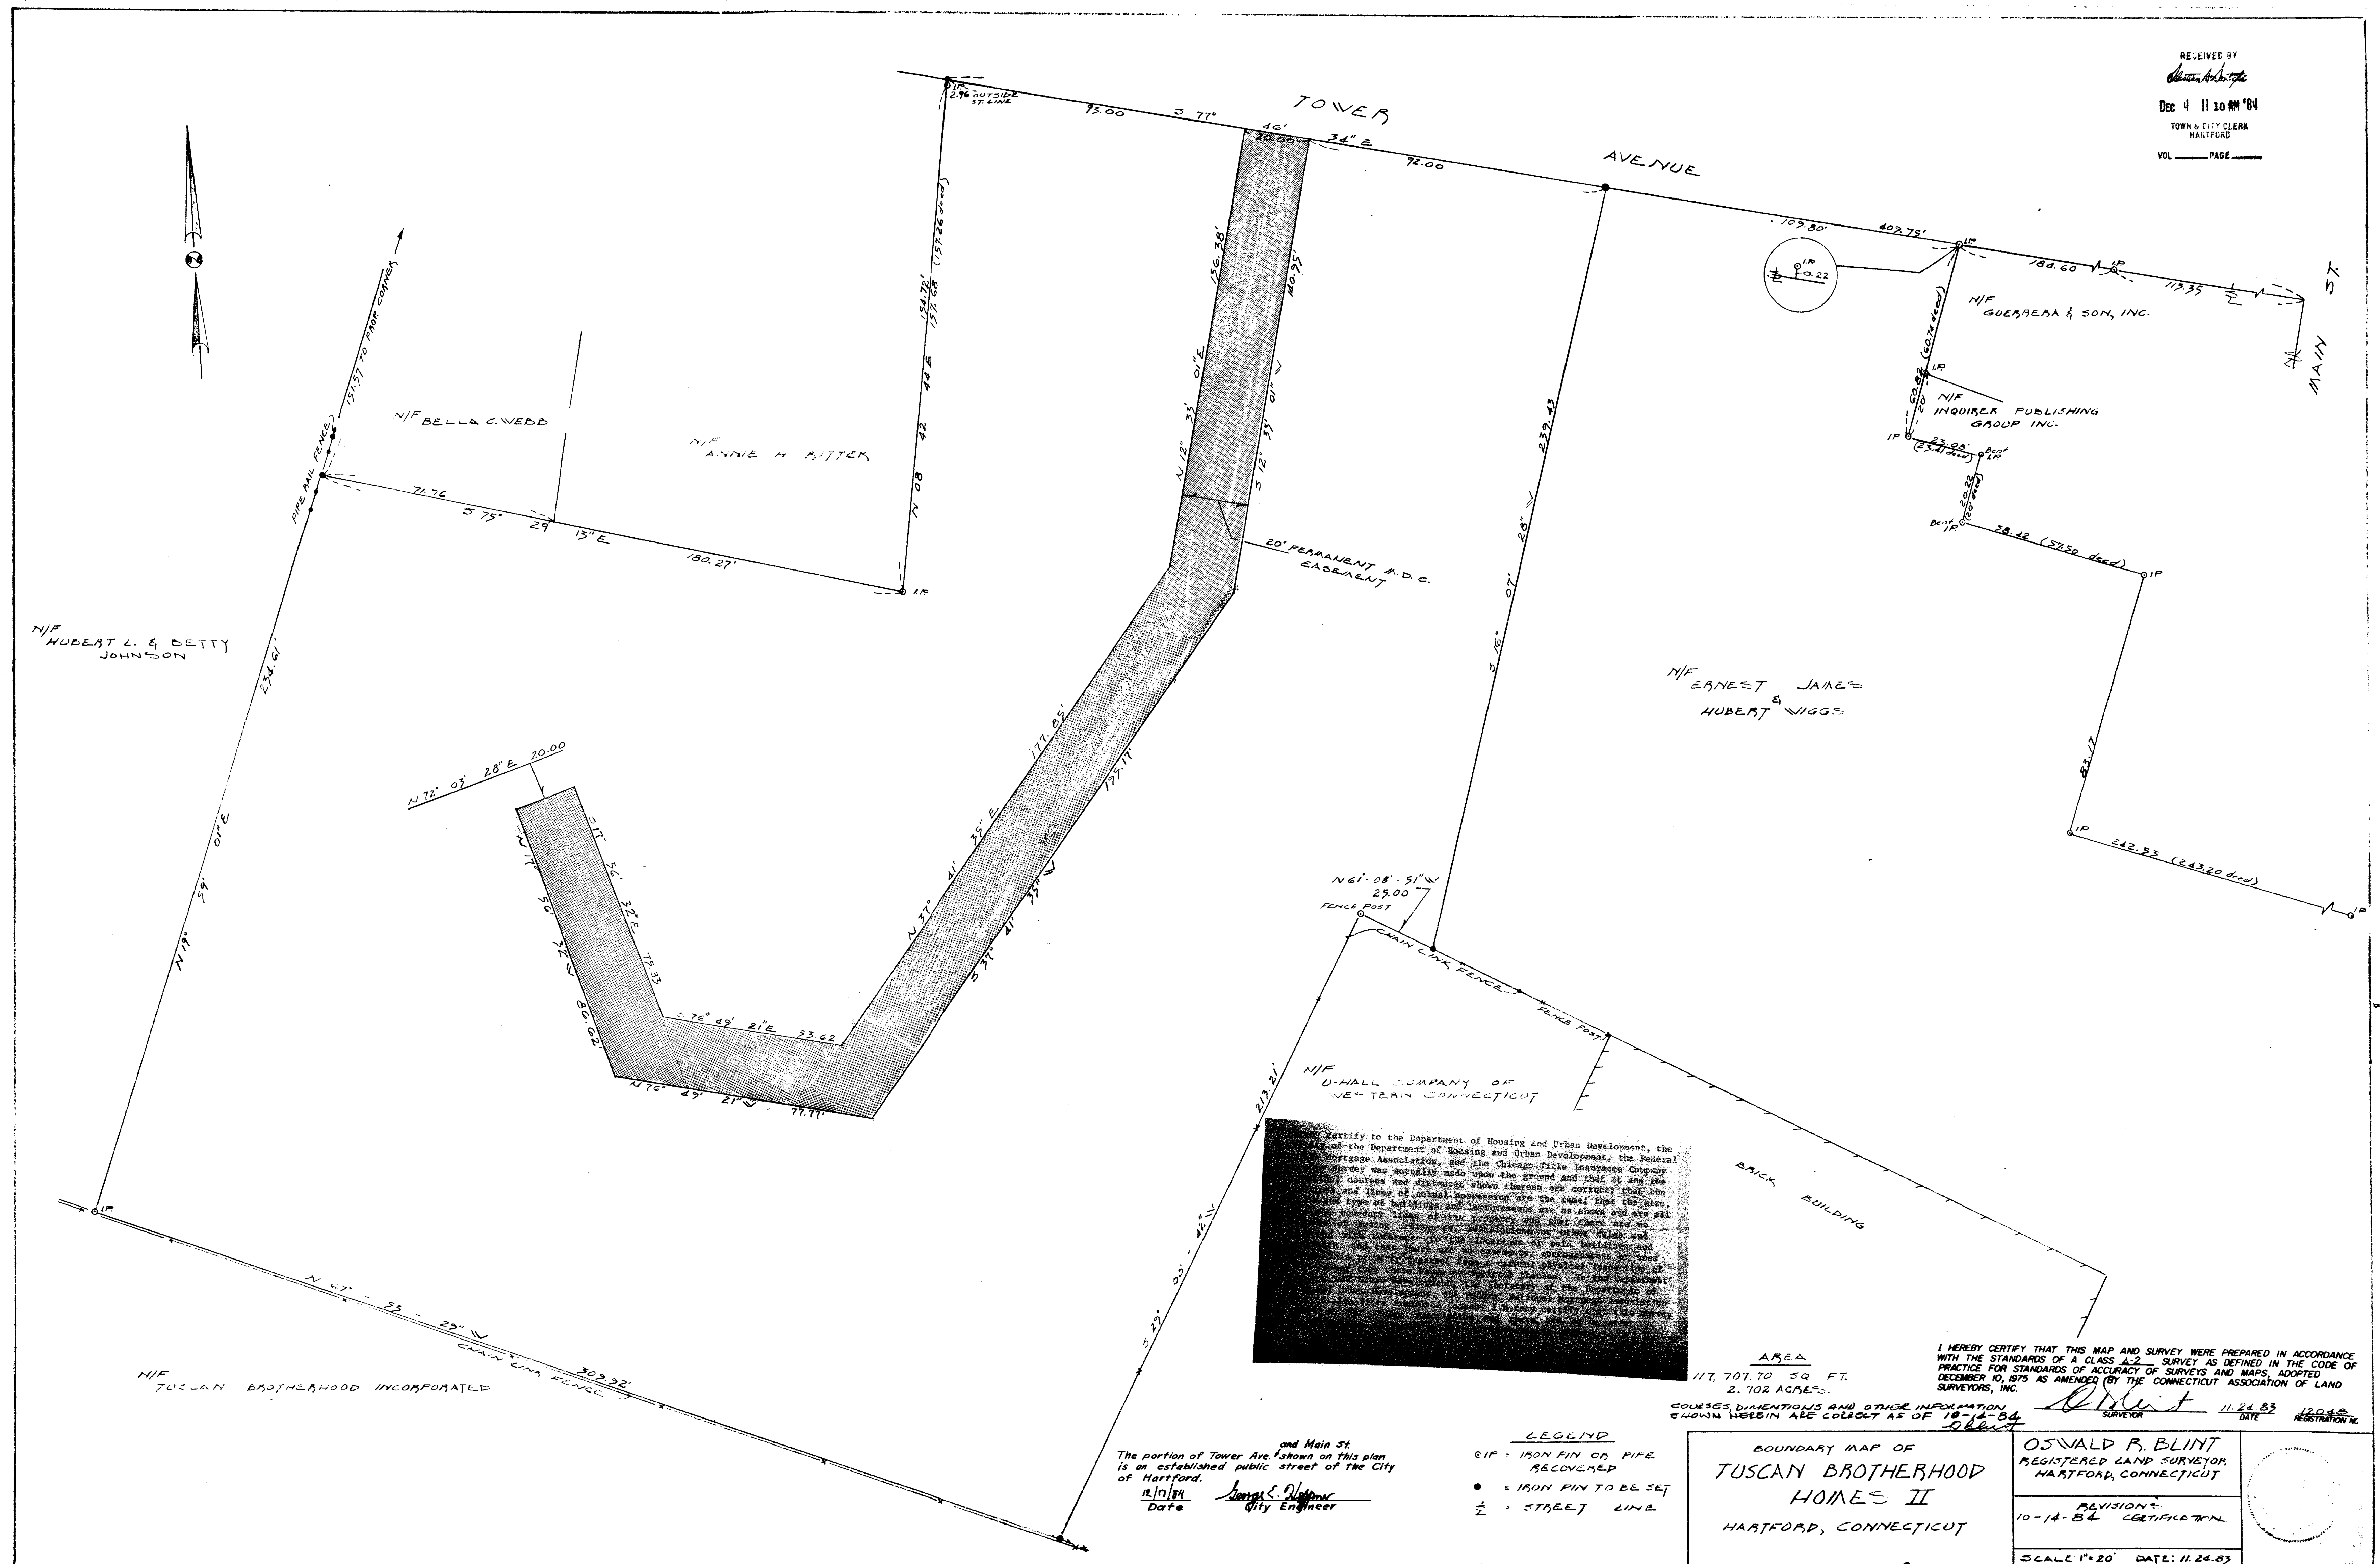

I certify to the Department of Housing and Urban Development, the U.S. Department of Housing and Urban Development, the Federal Home Loan Mortgage Corporation, and the Chicago Title Insurance Company that this map and survey were prepared in accordance with the standards of a Class A-2 Survey as defined in the Code of Practice for Standards of Accuracy of Surveys and Maps, adopted December 10, 1975 as amended by the Connecticut Association of Land Surveyors, Inc.

AREA
117,707.70 SQ. FT.
2.702 ACRES.



I HEREBY CERTIFY THAT THIS MAP AND SURVEY WERE PREPARED IN ACCORDANCE WITH THE STANDARDS OF A CLASS A-2 SURVEY AS DEFINED IN THE CODE OF PRACTICE FOR STANDARDS OF ACCURACY OF SURVEYS AND MAPS, ADOPTED DECEMBER 10, 1975 AS AMENDED BY THE CONNECTICUT ASSOCIATION OF LAND SURVEYORS, INC.

The portion of Tower Ave. shown on this plan is an established public street of the City of Hartford.
Date 12/10/84
City Engineer

- LEGEND
SIP = IRON PIN OR PIPE RECOVERED
• = IRON PIN TO BE SET
— = STREET LINE

BOUNDARY MAP OF
TUSCAN BROTHERHOOD
HOMES II
HARTFORD, CONNECTICUT

OSWALD R. BLINT
REGISTERED LAND SURVEYOR
HARTFORD, CONNECTICUT
REVISION: 10-14-84 CERTIFICATION
SCALE 1"=20' DATE: 11-24-83

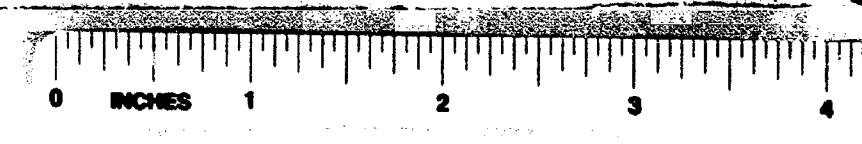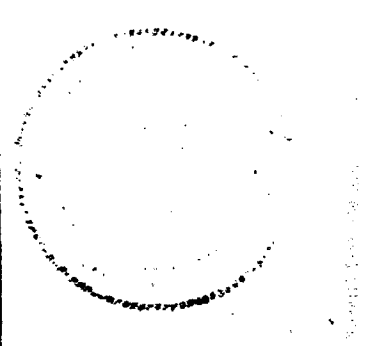

1386