


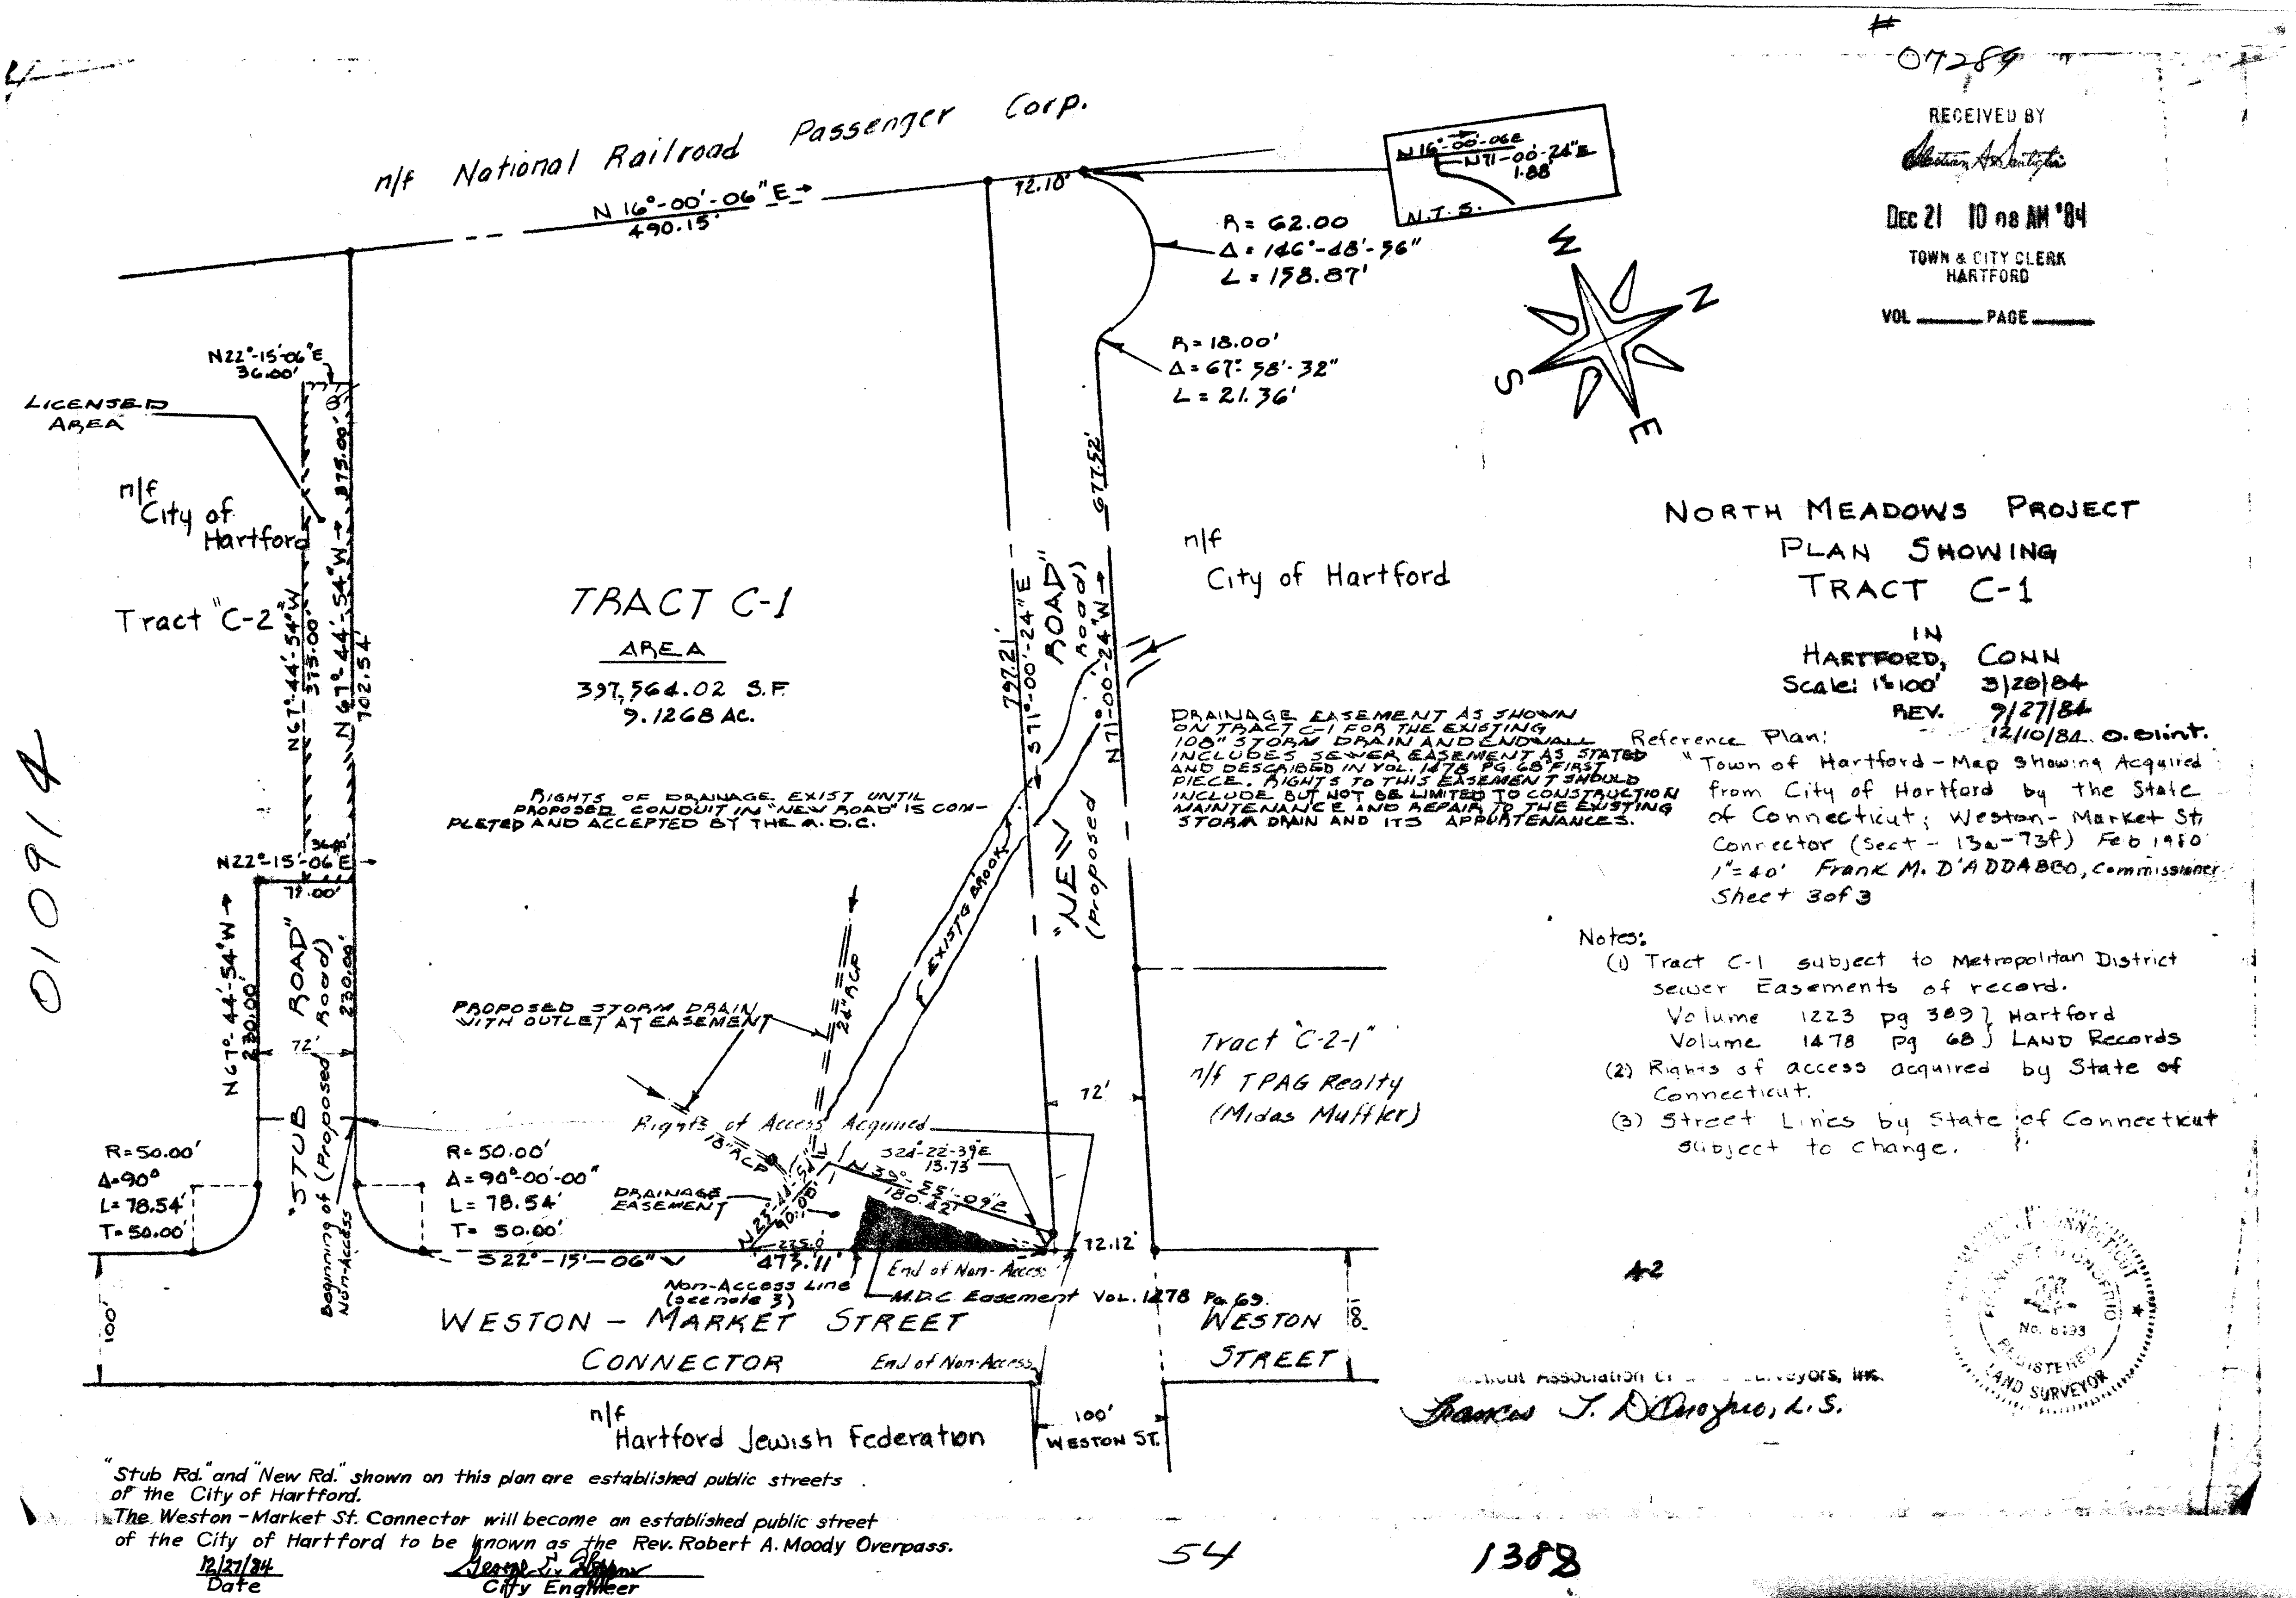

"Stub Rd." and "New Rd." shown on this plan are established public streets of the City of Hartford.
 The Weston - Market St. Connector will become an established public street of the City of Hartford to be known as the Rev. Robert A. Moody Overpass.
 Date 12/21/84
 City Engineer