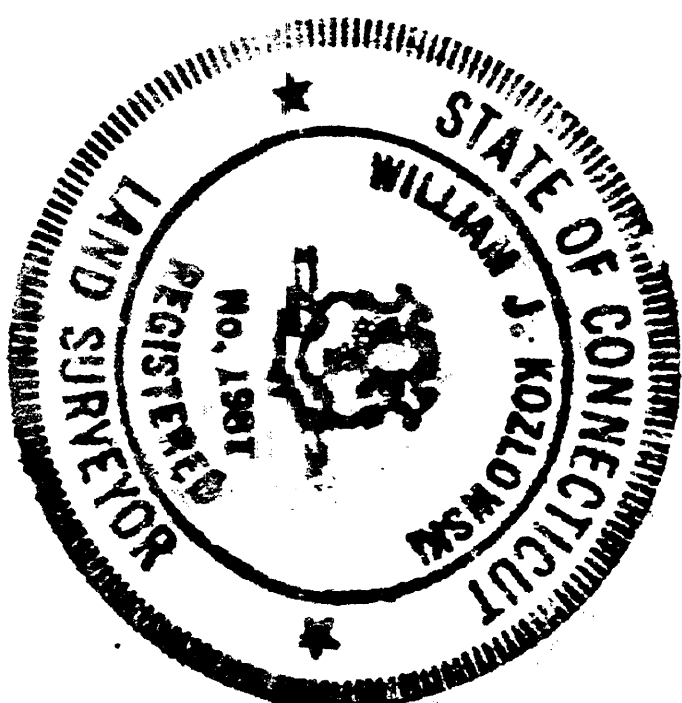
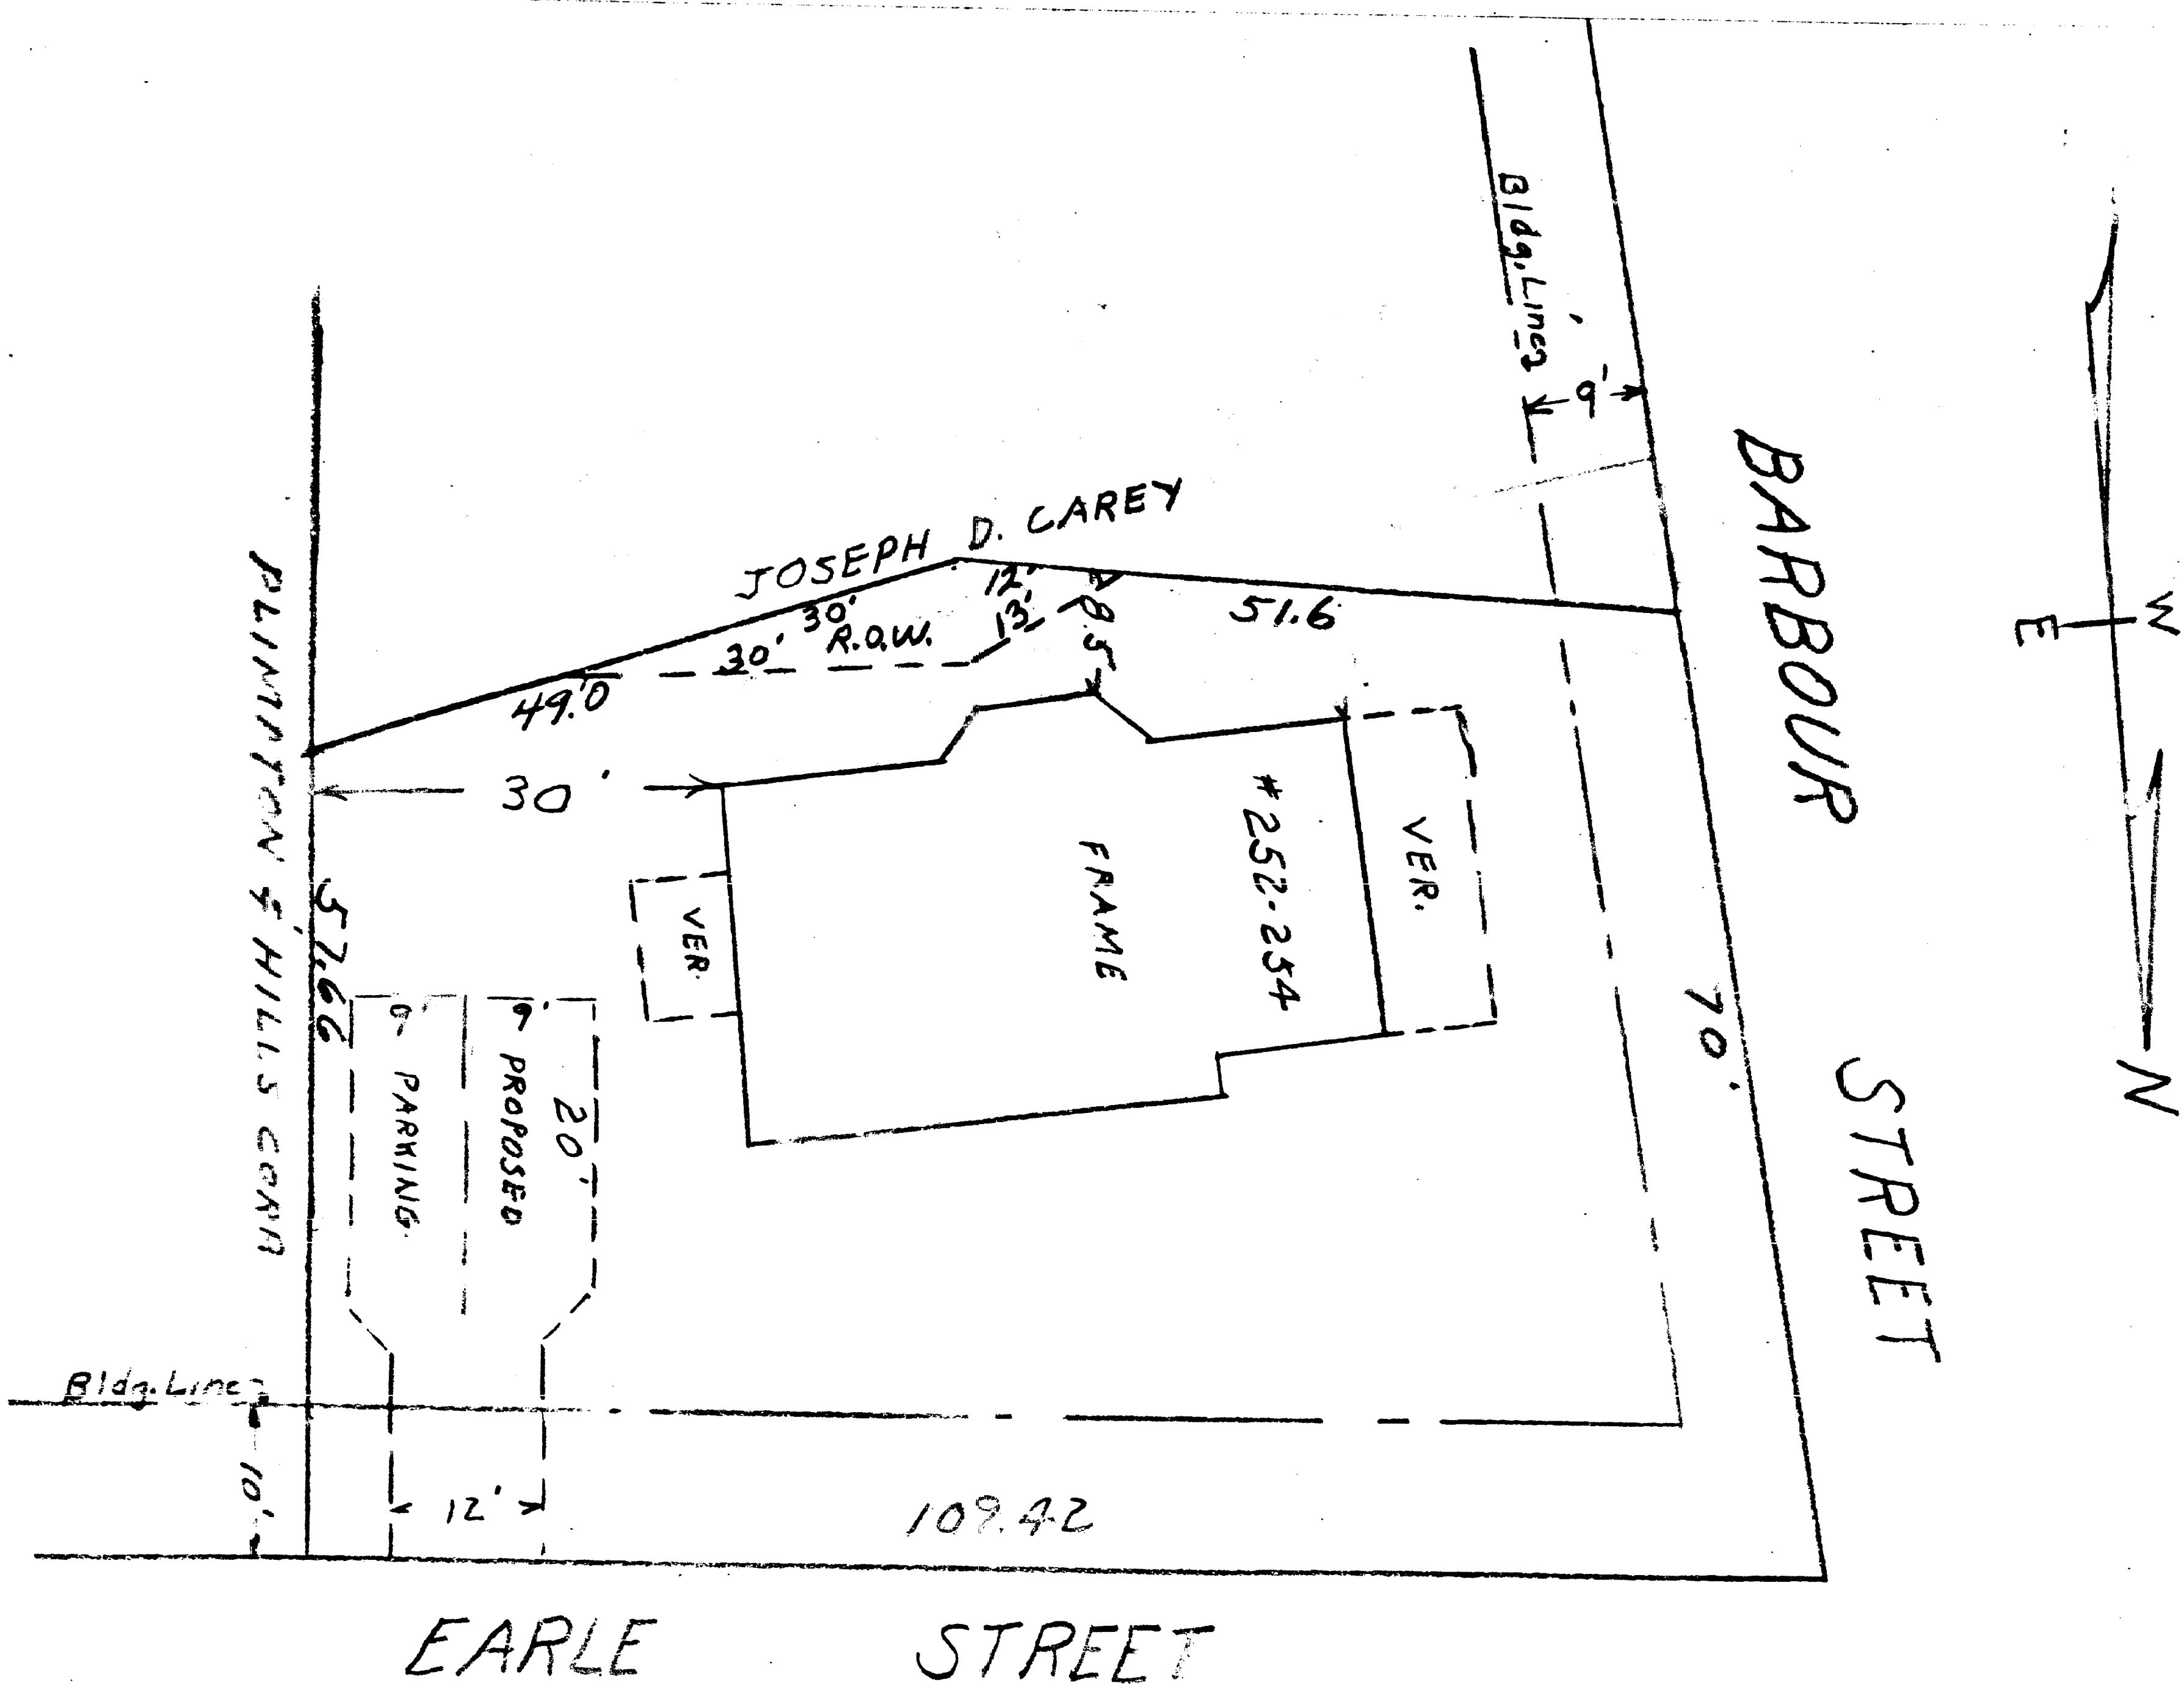


1397 A

ZONE B-3
 Lot Area = 7153 Sq. Ft.
 House Area = 1220 Sq. Ft.
 House occupies 17.1 % of lot

Certified substantially correct.

William J. Koglander
Surveyor

[illegible]

The portions of Barbour St. and Earle St. shown on this plan are established public streets of the City of Hartford.

3/7/85
 Date James F. Mahoney
 City Engineer