

NOTES:

ALL INTERMENTS FROM #15 TO #110, #113 TO #117, #218 TO #219 ARE 3'0" X 9'0".
LOTS # 111, 112, 116 TO 217 SIZED AS SHOWN.

☒ NAME OCCUPIED
☐ NAME RESERVED
☐ UNOCCUPIED


RECEIVED OF
Map # 9 42 84 1985
TOWN OF HARTFORD
VOLUME PAGE

MAP REFERENCE:
SEE MAP TITLED "MAP OF KENY PARK CEMETERY -
HARTFORD, CONN." SCALE: 1" = 50' DATE: MARCH 1922
COMMISSION NO 510 BY DCAU & LA DOW

1/4 THE FIRST LUDMERER BENEVOLENT ASSOC. OF HARTFORD, INC.

1/4 HARTFORD SICK BENEFIT ASSOC., INC.

1/4 JONATHAN WELFARE SOCIETY, INC.

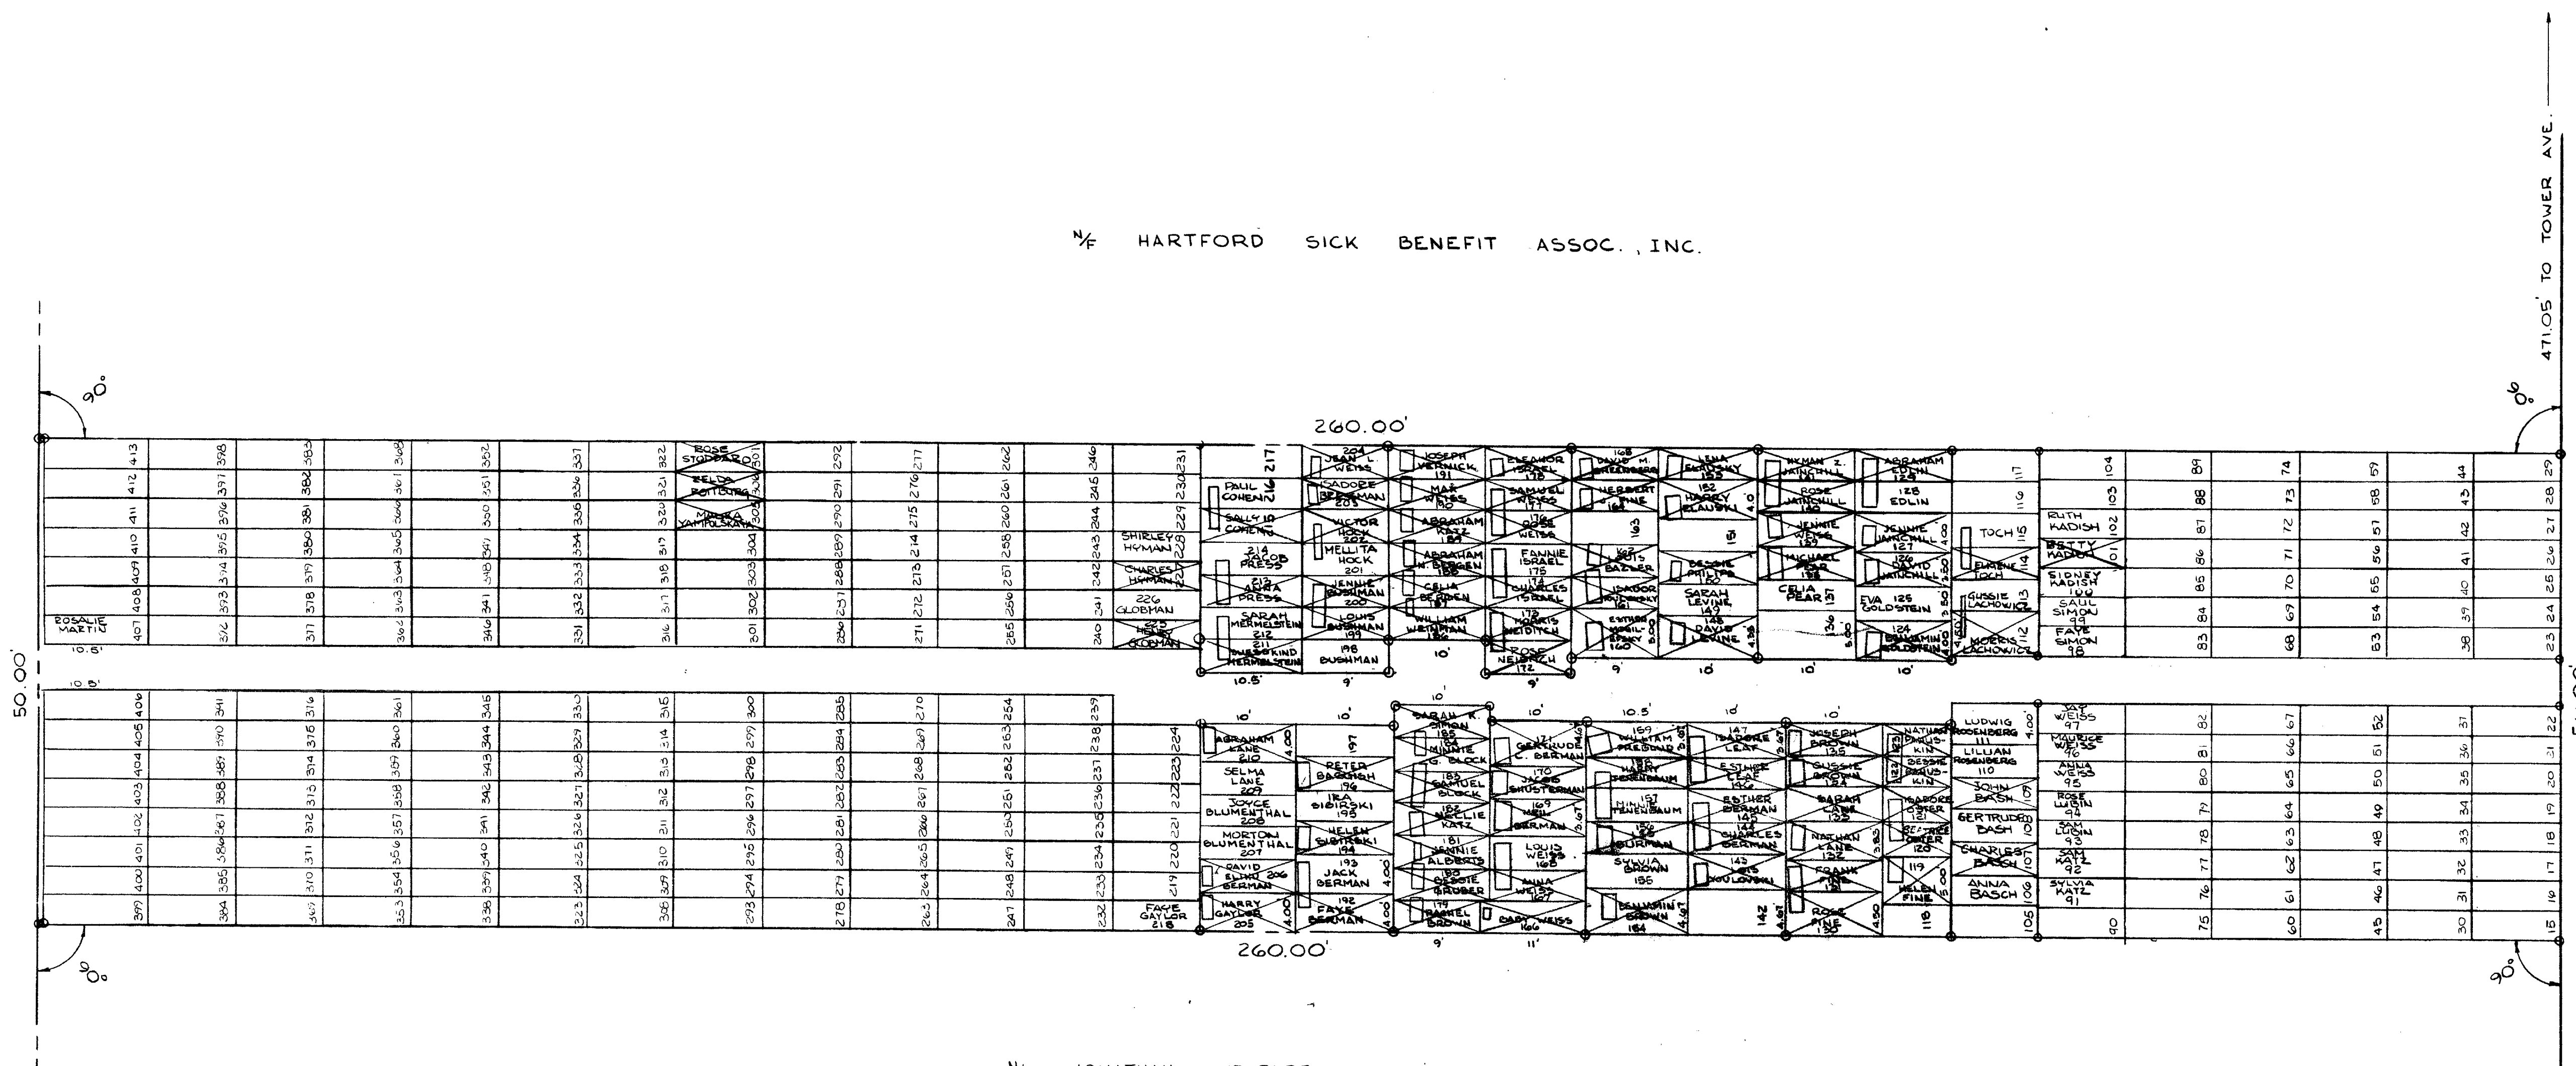

The portion of Garden St. shown on this plan
is an established public street of the City
of Hartford.

3/15/85 Date
City/Engineer

I HEREBY CERTIFY THAT THIS MAP AND SURVEY WERE
PREPARED IN ACCORDANCE WITH THE STANDARDS OF
A CLASS A-2 SURVEY AS DEFINED IN THE CODE OF
PRACTICE FOR STANDARDS OF ACCURACY OF SURVEYS
AND MAPS, ADOPTED DECEMBER 10, 1975, AS
AMENDED BY THE CONNECTICUT ASSOCIATION OF LAND
SURVEYORS, INC.

Peter D. Flynn

PROPERTY OF THE YOUNG FRIENDS PROGRESSIVE ASSOCIATION, INC.			
GARDEN STREET HARTFORD, CONNECTICUT			
date 2-13-85	drawn by G.M.P.	job no 8286	
scale 1" = 10'	checked by F.A.H.	sheet no 1	
F.A. HESKETH & ASSOCIATES - ENGINEERS 101 MILLBROOK COMMON, Bloomfield, CT 06006 - SURVEYORS			

1405

84

1467



50 ft
1" = 50'