
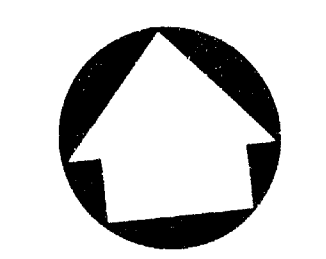


10747
REVIEWED BY
DATE
TOWN
PAGE

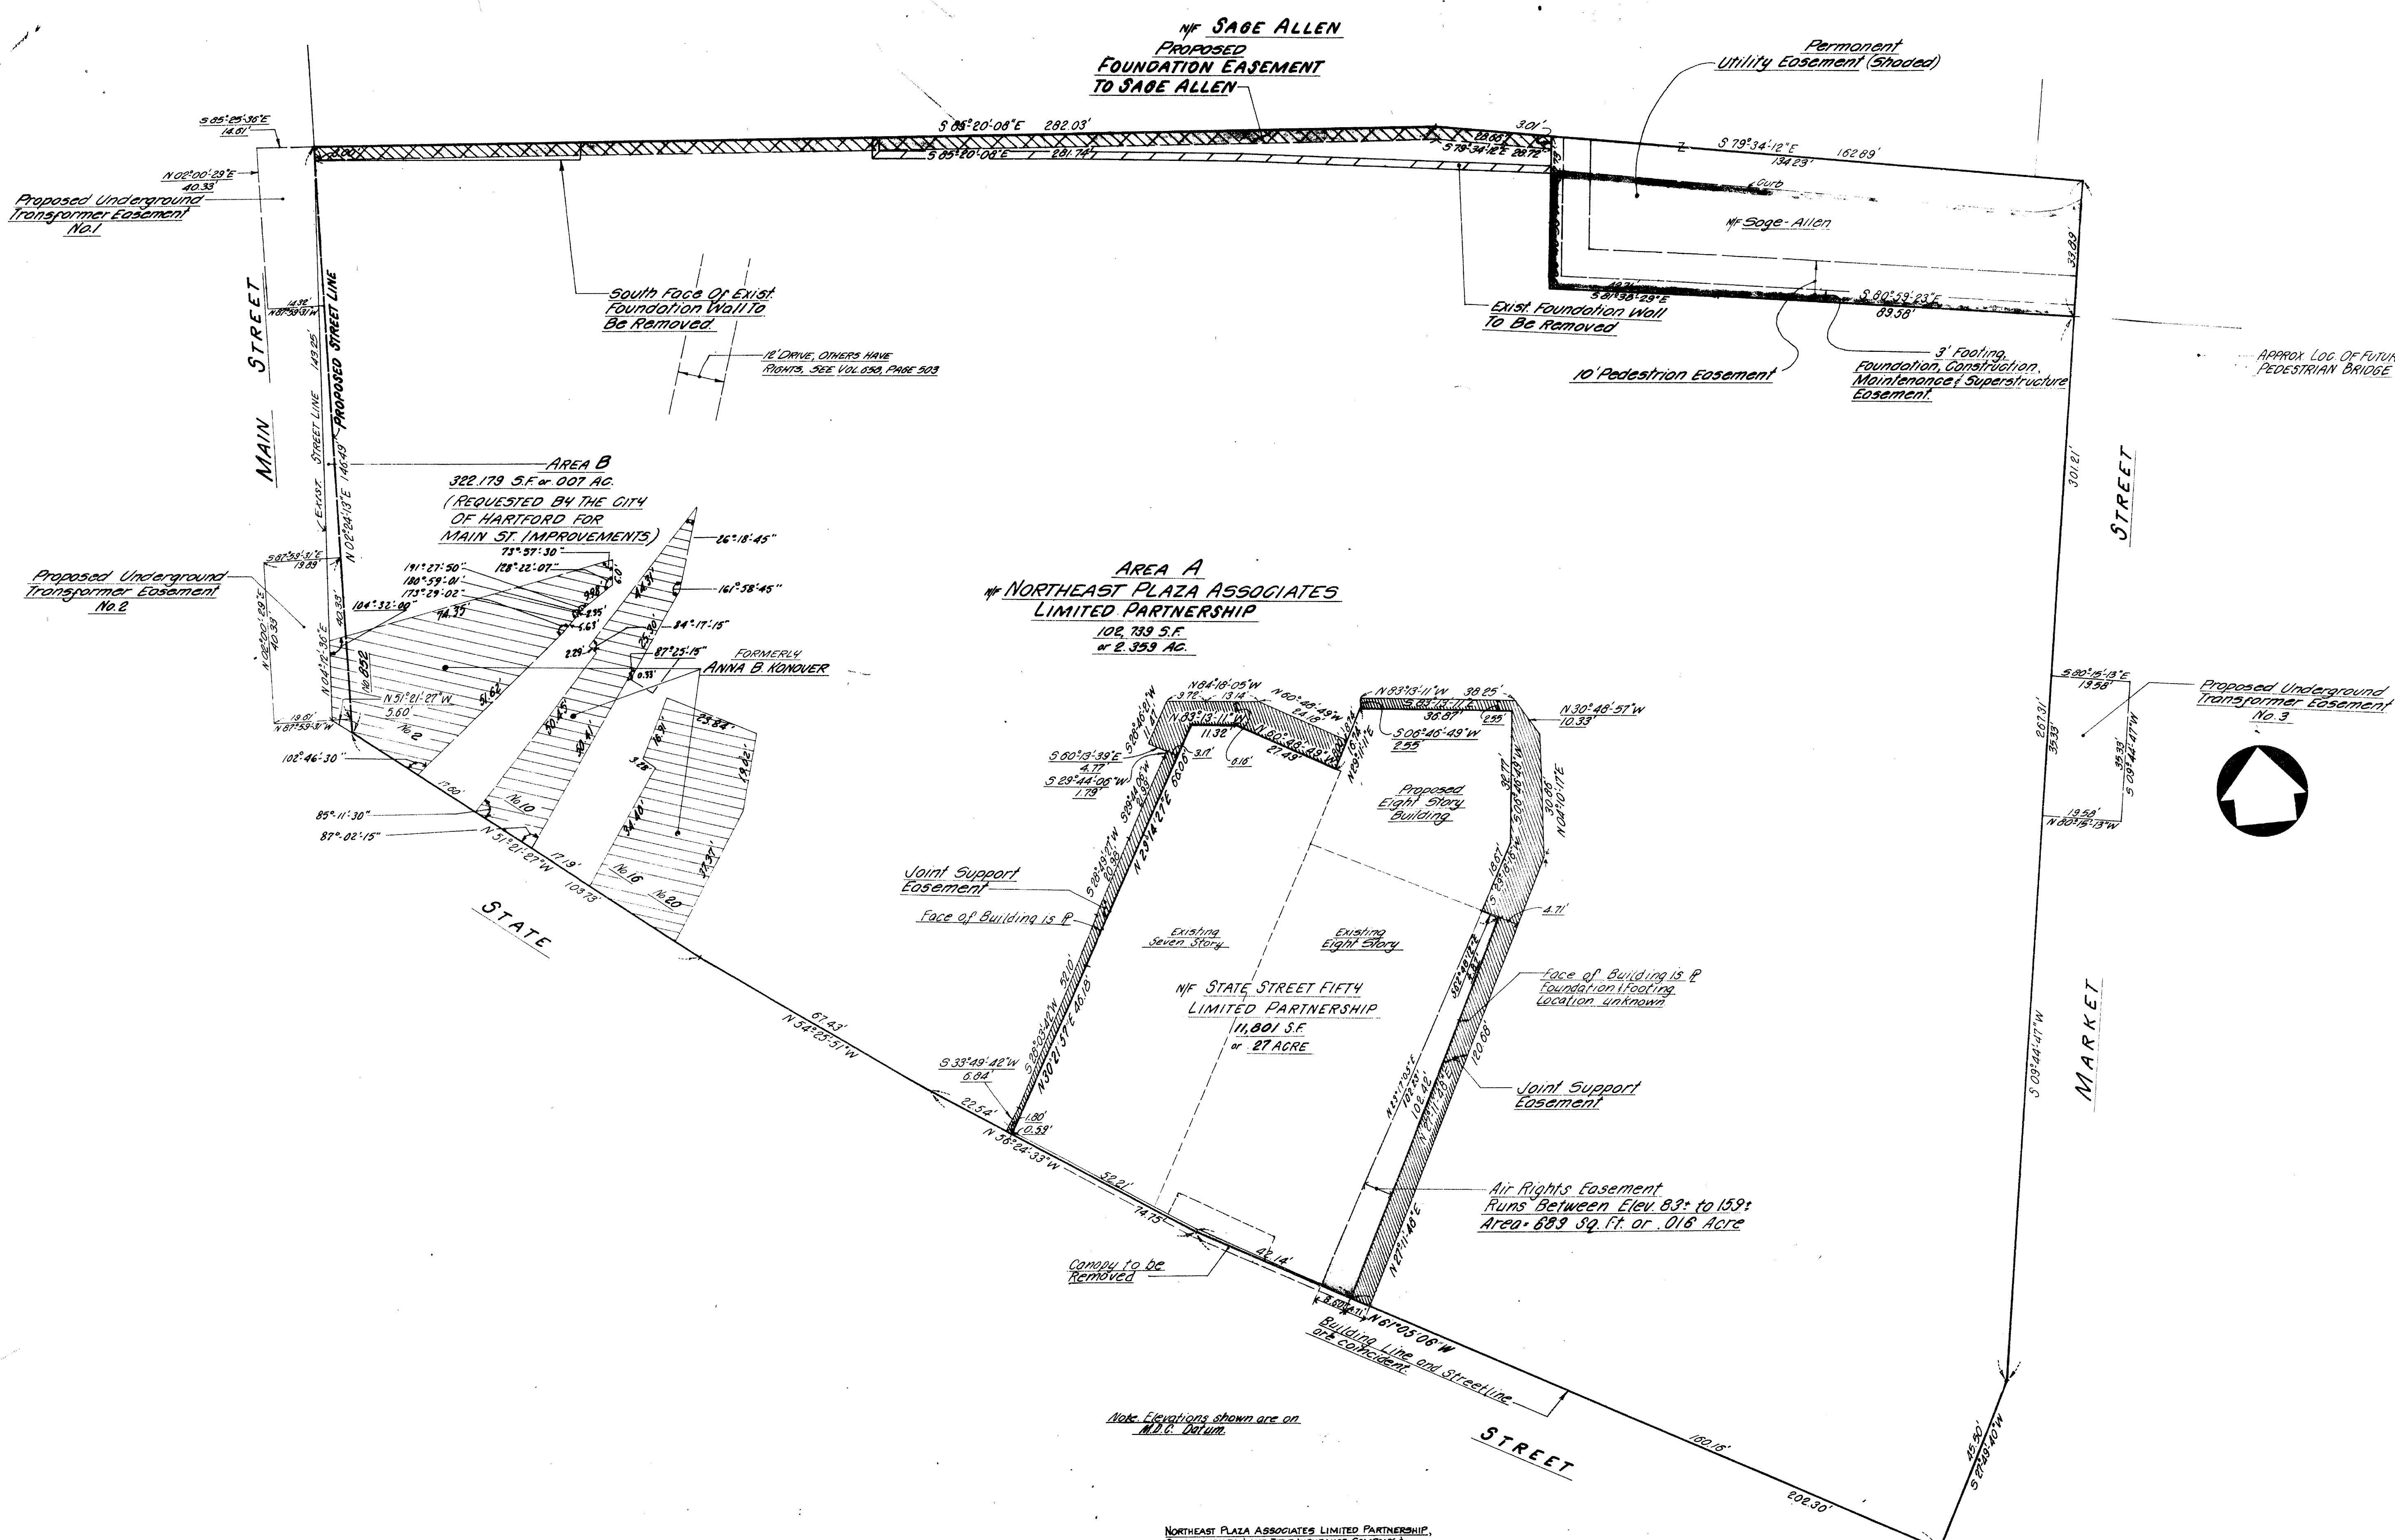

1406
1406
1406

The portions of Main St, State St and Market St shown on this plan are established public streets of the City of Hartford.
3/21/95
Date
City Engineer

* Parcels Formerly Anna B. Kanover conform to standards of a Class 'D' survey.
* A-2 Exclusive of Parcels Formerly Anna B. Kanover.

NORTHEAST PLAZA ASSOCIATES LIMITED PARTNERSHIP,
COMMONWEALTH LAND TITLE INSURANCE COMPANY &
THE PROSPECT COMPANY.
I hereby certify to
that this survey was actually made upon the ground on 11-22-84, and again on 3-11-85
that the bounds and measurements shown hereon are correct within the standards of a Class 'D' survey as defined in the Code of Practice for Standards of Accuracy of Surveys and Maps, adopted December 10, 1975, and as amended by the Connecticut Association of Land Surveyors, Inc. and that, unless otherwise shown, dead lines and lines of actual possession are the same, buildings are located as shown and do not encroach over or upon street, deck, building lines, there are no violations of zoning regulations with reference to the location of said buildings, and there are no easements or encroachments affecting this property apparent from a careful inspection of the same, other than those noted and depicted hereon.
CLOSE, JENSEN & MILLER
Civil Engineers & Surveyors
John P. Miller

No.	Date	Description	Revisions
1	11-22-84	Original Survey	
2	12-19-84	Revised Survey	
3	11-22-85	Revised Survey	
4	11-22-85	Revised Survey	
5	11-22-85	Revised Survey	



C. J. M.
Close, Jensen & Miller
Consulting Engineers, Land Planners & Surveyors
449 Silas Deane Highway Wethersfield, Connecticut 06109
Property of
NORTHEAST PLAZA ASSOCIATES
LIMITED PARTNERSHIP
Formerly
NORTHEAST CENTER
LIMITED PARTNERSHIP
MAIN STREET STATE STREET
MAIN STREET KINGSLEY STREET
Hartford, Connecticut

Designed Drawn Checked Scale Date	Drawn R.B.B. Checked J.H.M. Scale 1"=20' Date NOV 28 1984
Sheet No.	ONE
Of	ONE
Job No.	2487
File No.	

1406 85

