



1409

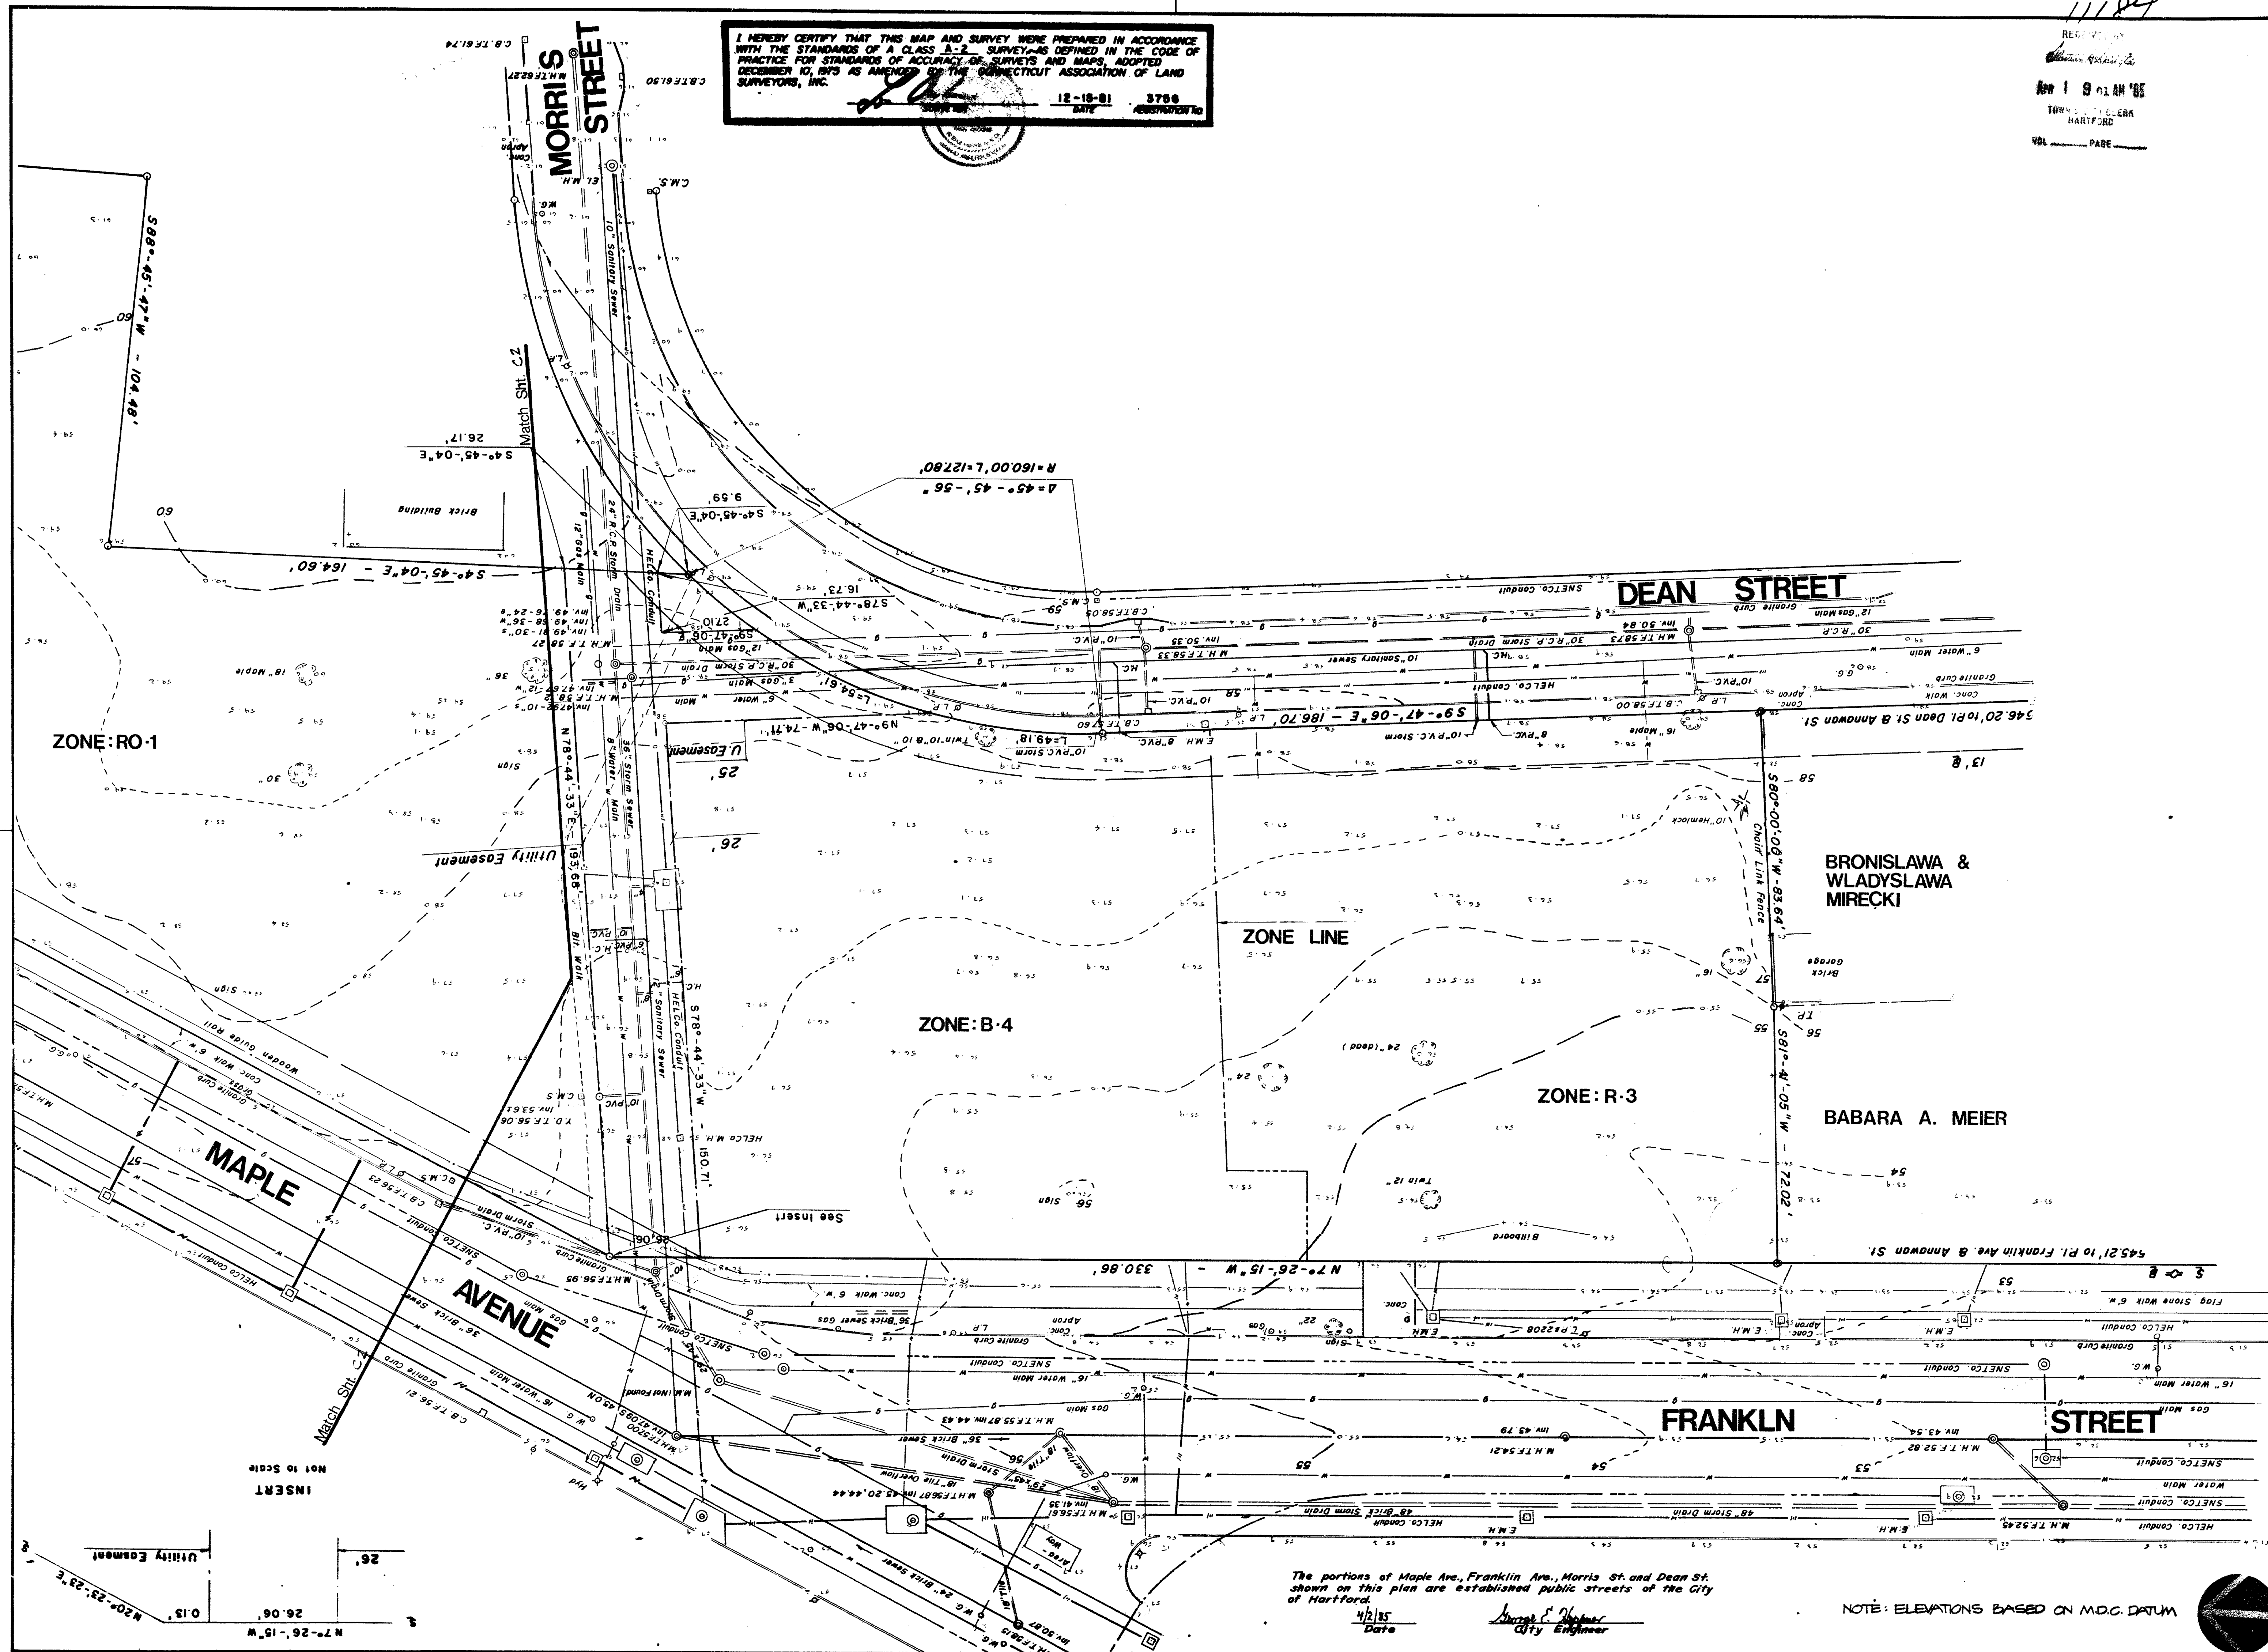

**Gateway South**  
Site Survey

**DON HAMMERBERG ASSOC., A.I.A.**  
ARCHITECTS  
721 FARMINGTON AVE.  
FARMINGTON, CONN. 06032

**IGOR VECHESLOFF**  
PROFESSIONAL ENGINEER & LAND SURVEYOR  
51 LORRAINE STREET  
HARTFORD, CONNECTICUT

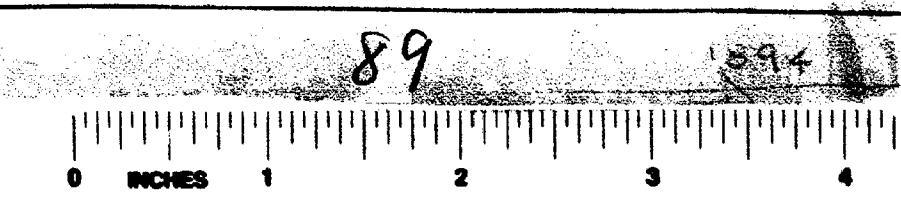

**6041**