
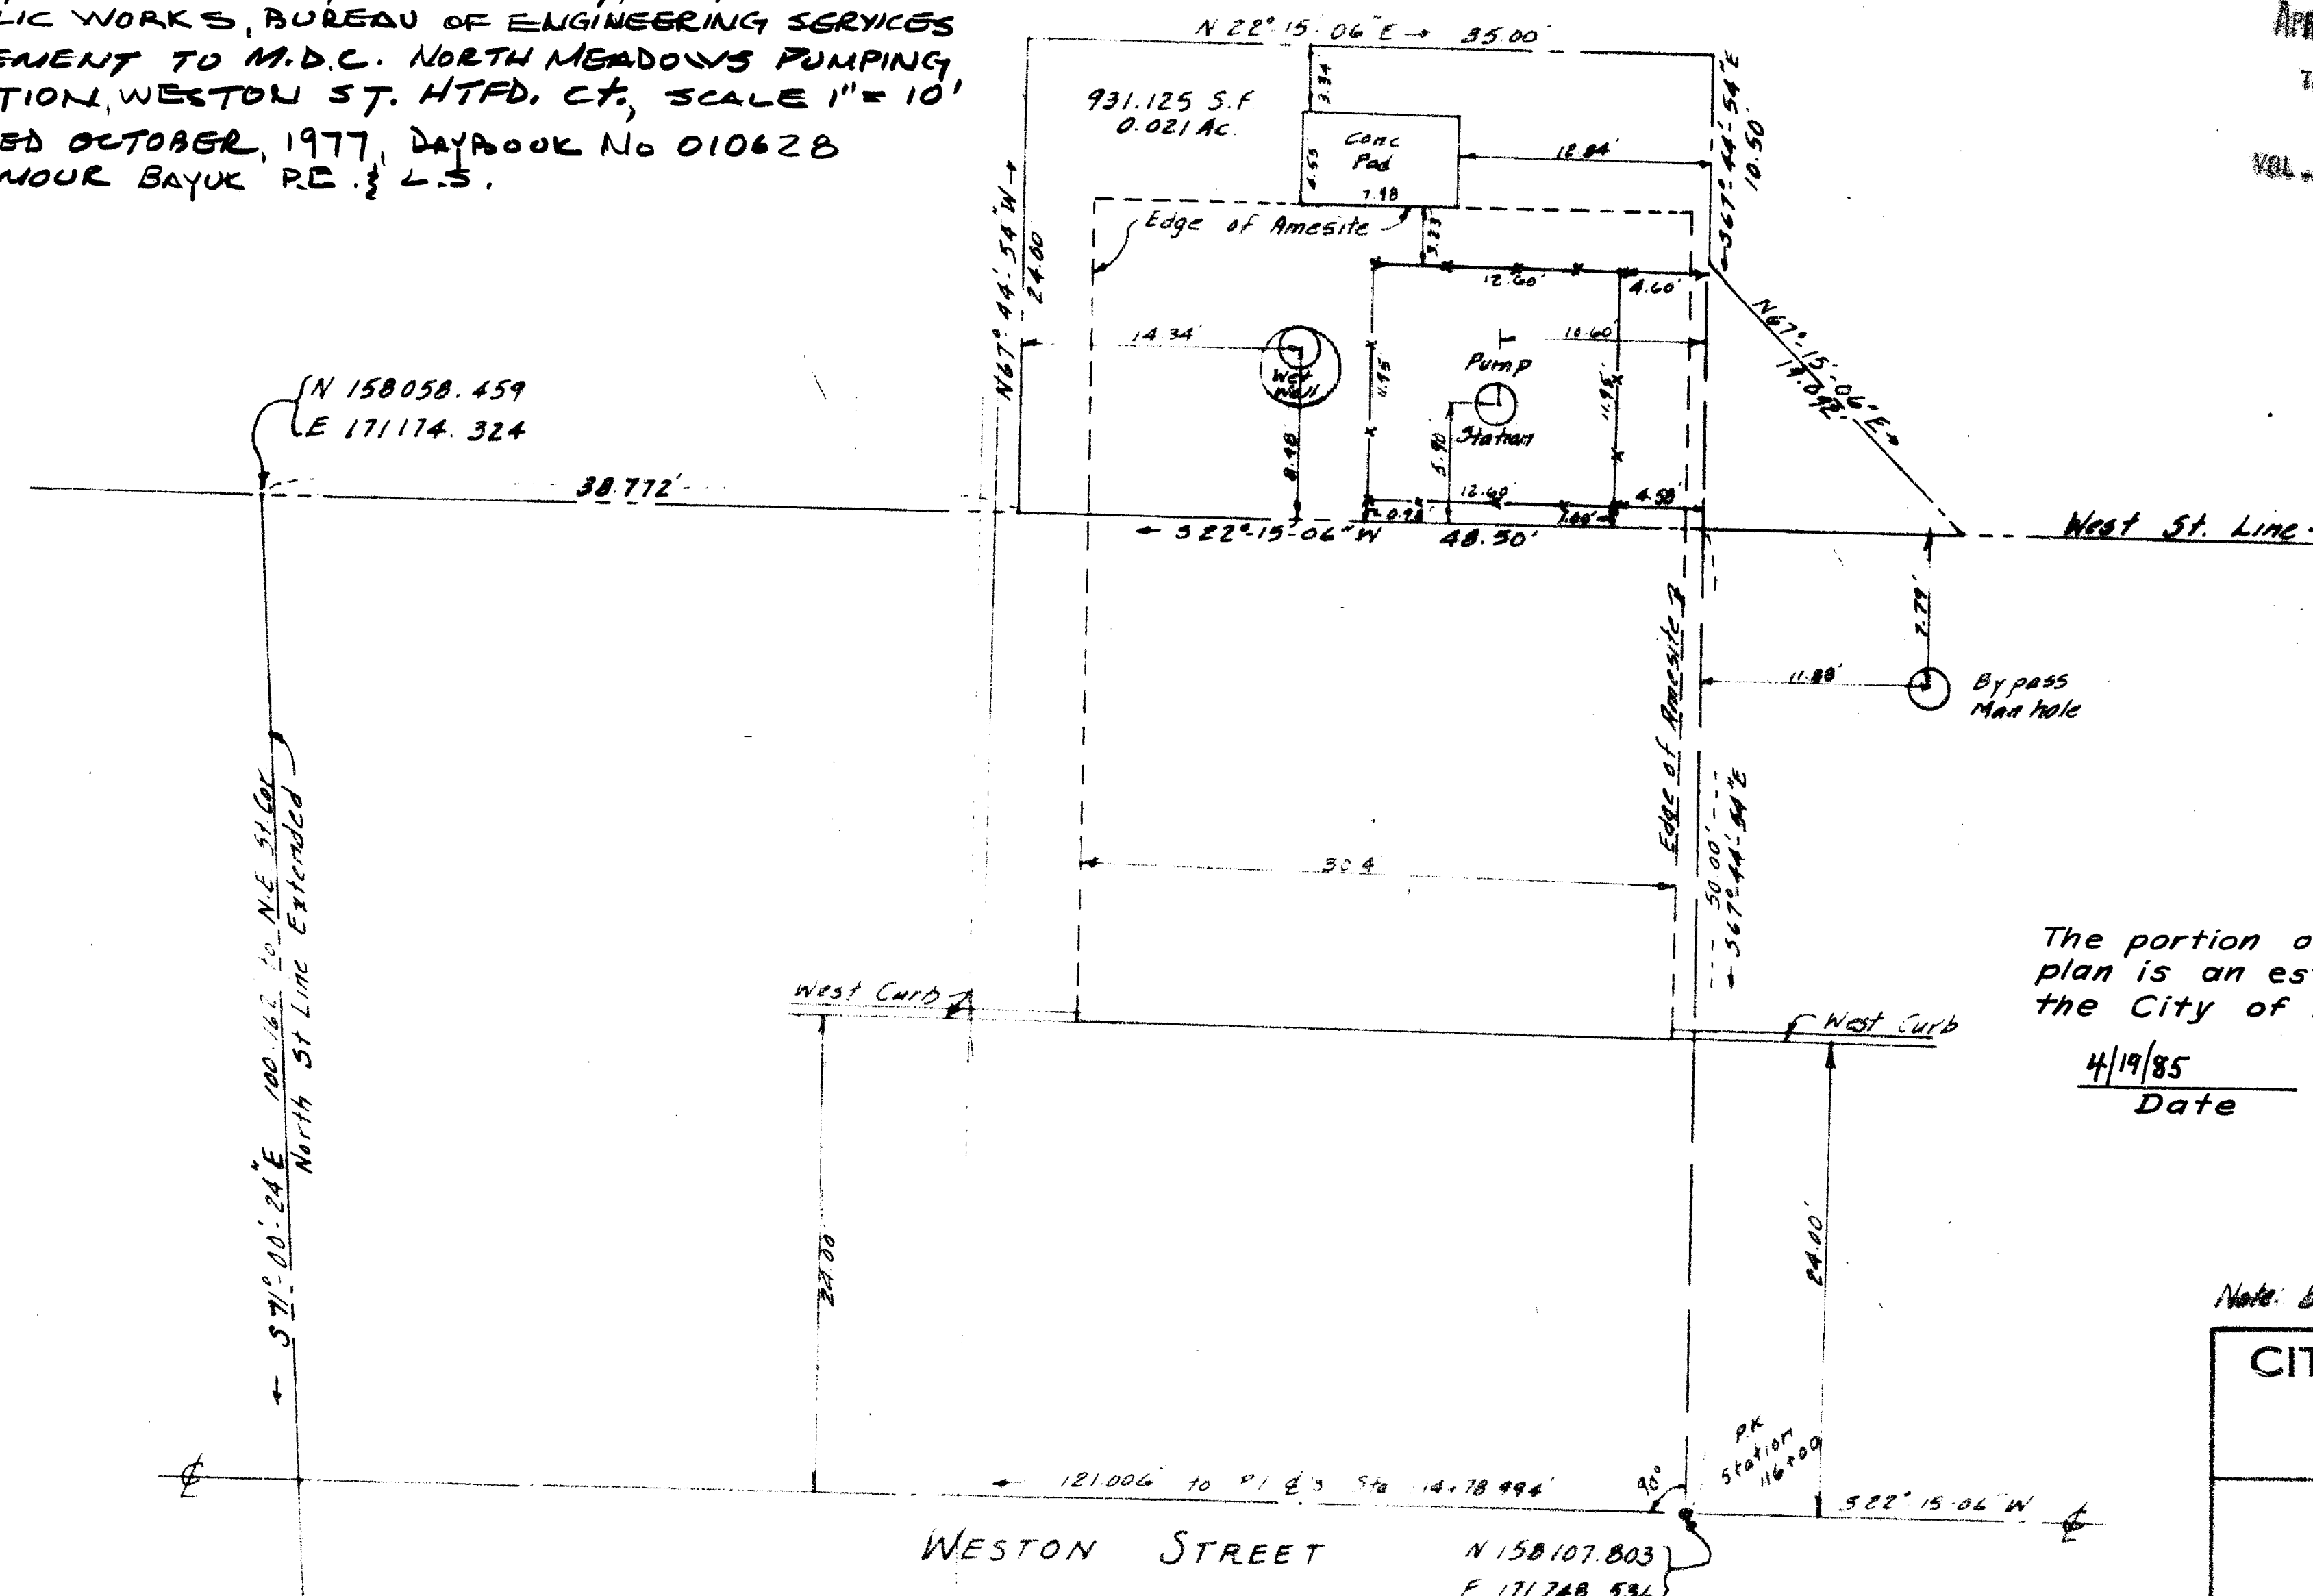


EASI FILE CORP. IRVINE, CA EPH 34
1413

1413-1

MAP REFERENCE
CITY OF HARTFORD, CONNECTICUT, DEPT OF
PUBLIC WORKS, BUREAU OF ENGINEERING SERVICES
EASEMENT TO M.D.C. NORTH MEADOWS PUMPING
STATION, WESTON ST. HTRD. CT, SCALE 1"=10'
DATED OCTOBER, 1977, DAYBOOK NO 010628
SEYMOUR BAYUK P.E. L.S.

RECEIVED BY
APR 17 8 40 AM '85
TOWN CLERK
HARTFORD
VOL. PAGE

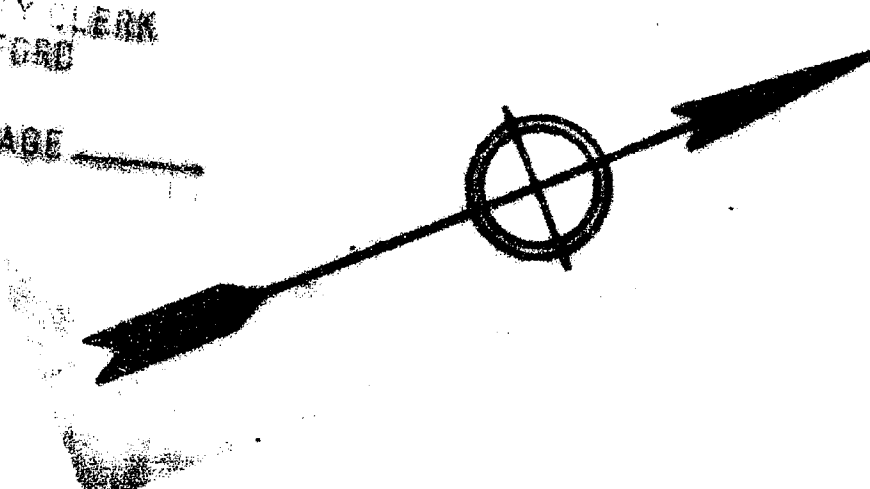


The portion of Weston St. shown on this
plan is an established public street of
the City of Hartford.

4/19/85 Date
Seymour Bayuk City Engineer

Note: Bearings and coordinates based on M.D.C. Grid System.

CITY OF HARTFORD, CONNECTICUT
DEPARTMENT OF PUBLIC WORKS
BUREAU OF ENGINEERING SERVICES
EASEMENT TO MDC
NORTH MEADOWS PUMPING
STATION
WESTON STREET
HARTFORD, CONNECTICUT

I hereby certify that this map and survey
were prepared in accordance with the
standards of a Professional survey as defined
in the Code of Practice for Standards of
Accuracy of Surveys and Maps, adopted
December 10, 1975, as amended by the
Connecticut Association of Land Surveyors, Inc.

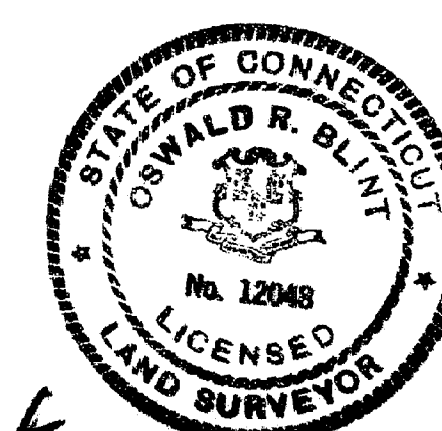

Blint

1413 98

OP SCALE DAYBOOK NO 010628
APPR 1"=10' DATE 4 15 85

