


13707

RECEIVED BY
MAY 30 9 34 AM '85
TOWN OF HARTFORD
ZONING DEPT.
VOL. 1423 PAGE 1

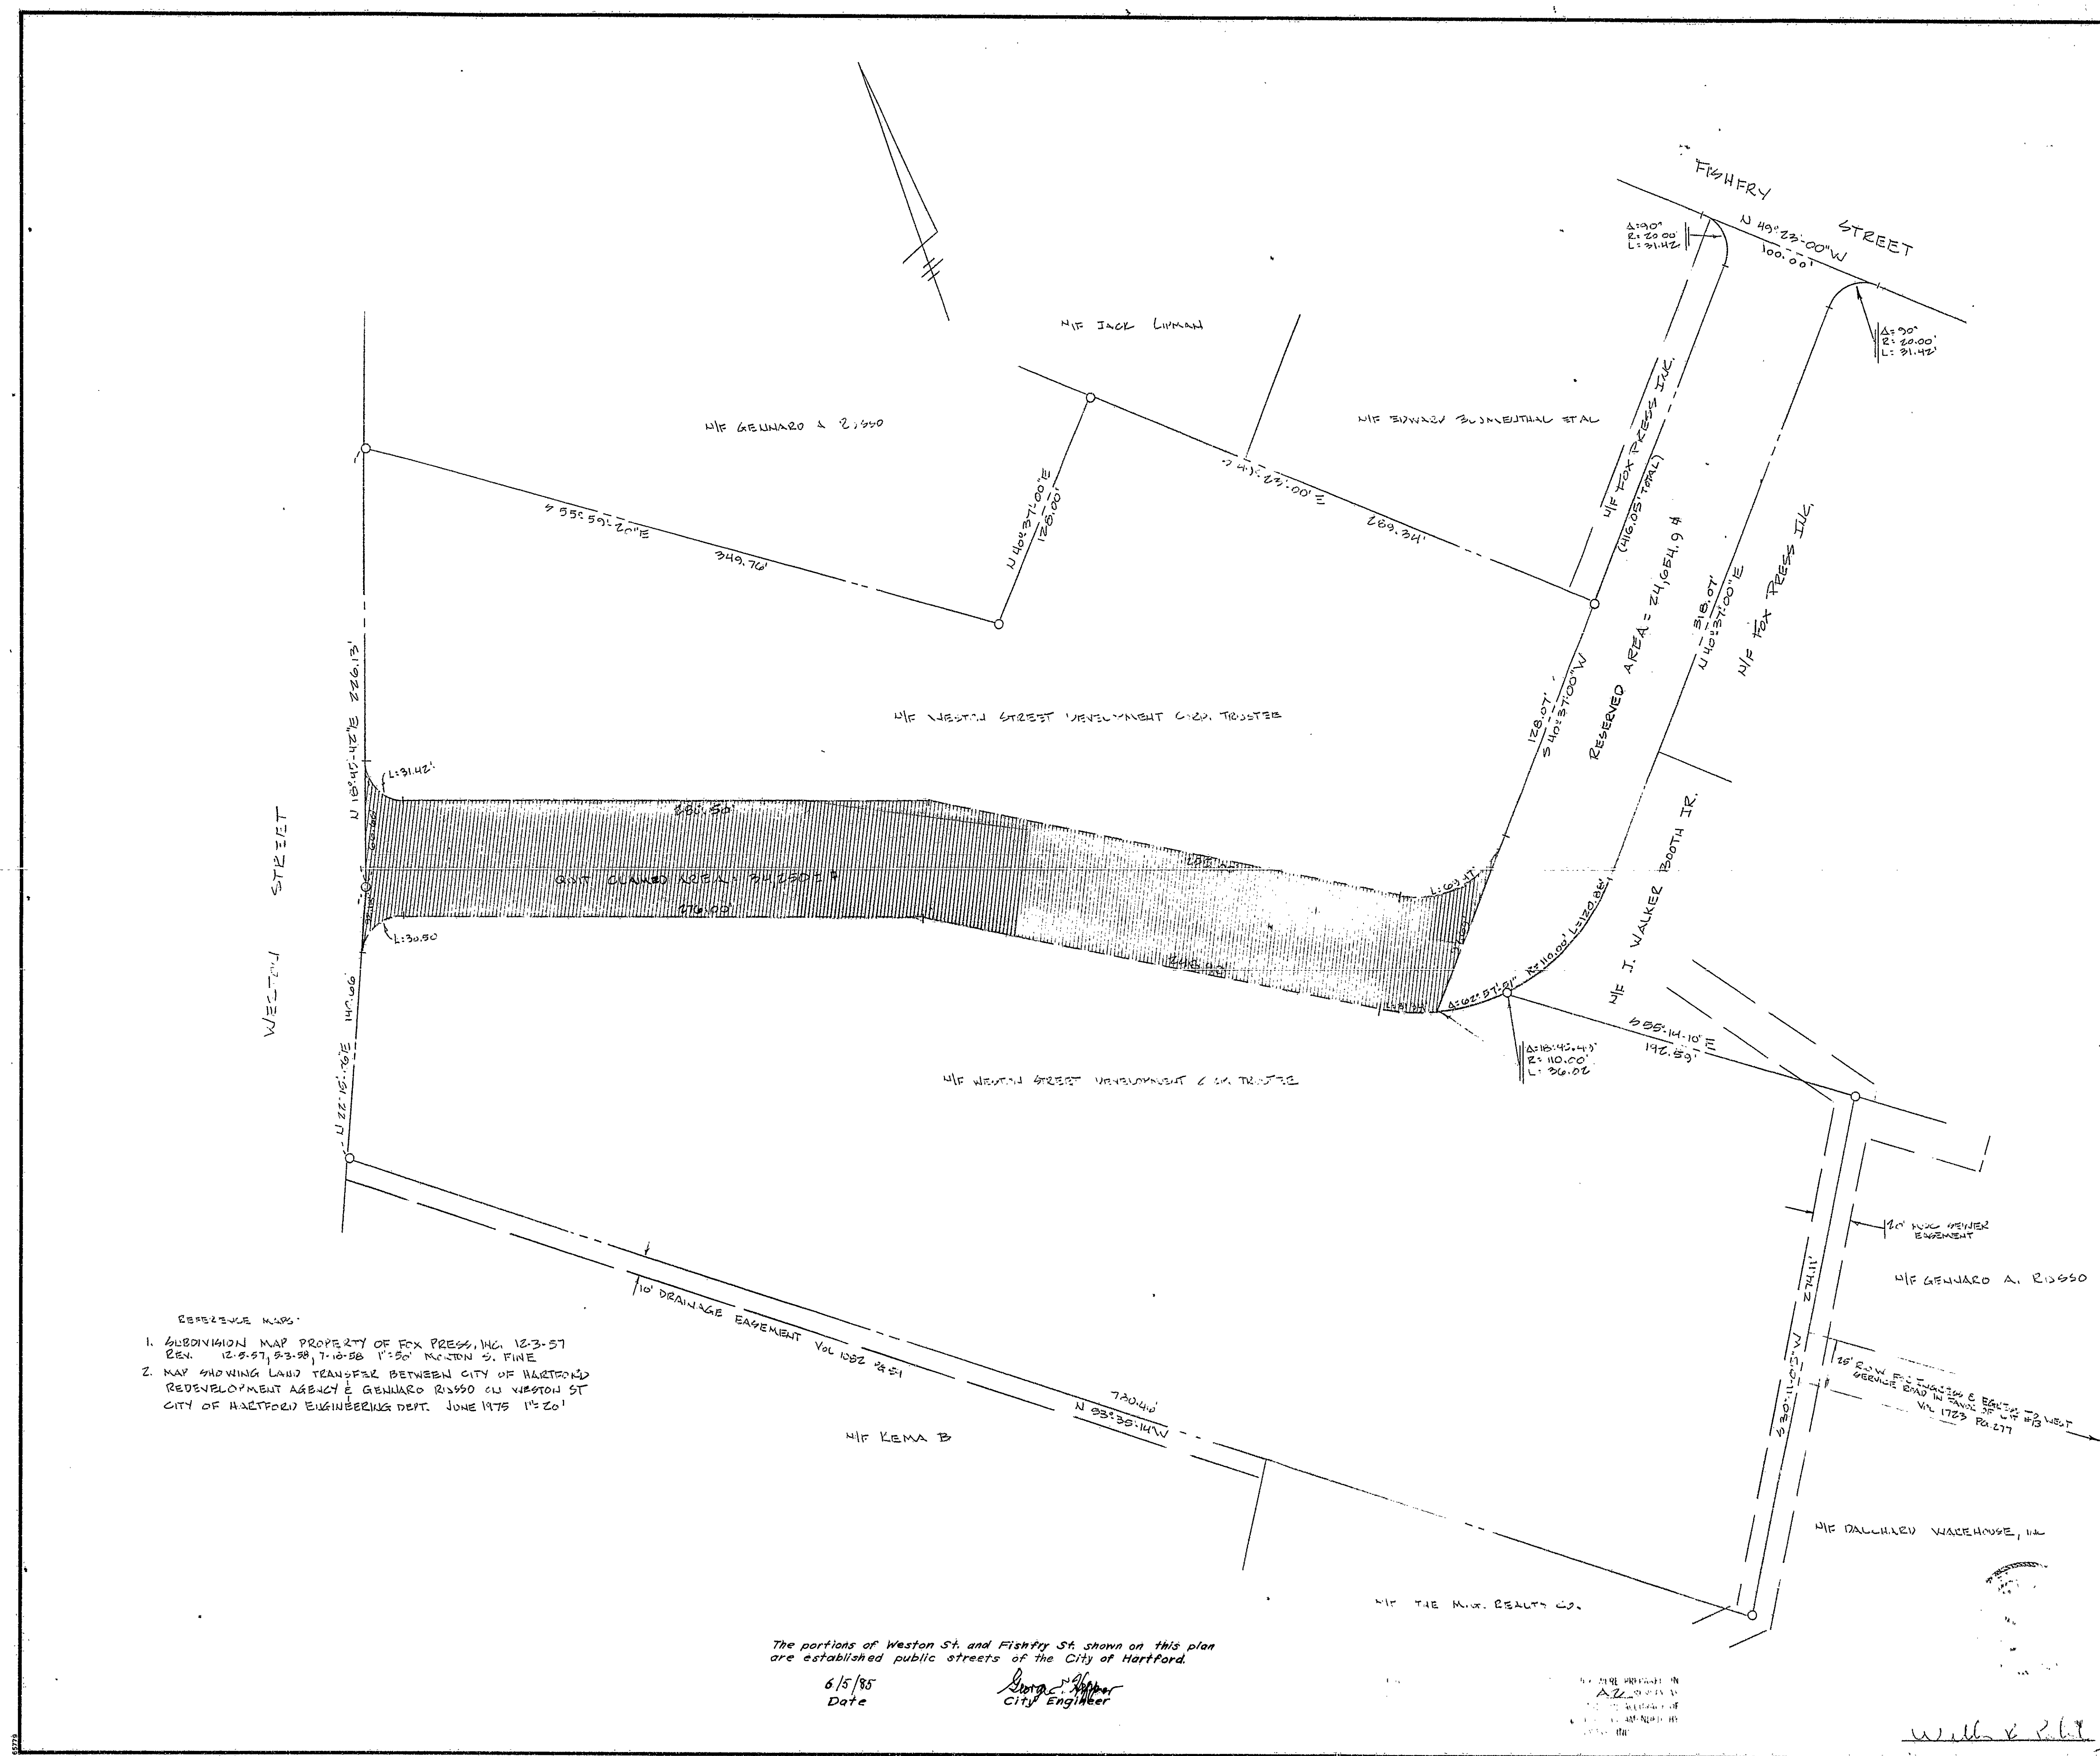


- REFERENCE MAPS:
1. SUBDIVISION MAP PROPERTY OF FOX PRESS, INC. 12-3-57
REV. 12-3-57, 2-3-58, 7-10-58 1"=50' M.C. DON S. FINE
 2. MAP SHOWING LAND TRANSFER BETWEEN CITY OF HARTFORD
REDEVELOPMENT AGENCY & GELNARO RUSO ON WESTON ST
CITY OF HARTFORD ENGINEERING DEPT. JUNE 1975 1"=20'

The portions of Weston St. and Fishery St. shown on this plan
are established public streets of the City of Hartford.
6/5/85
Date
City Engineer

PLAN SHOWING PROPERTY TO BE ADJ. CLAIMED
AND RESERVED OFF WESTON AND FISHERY STREETS
HARTFORD, CONNECTICUT

PALMBERG & RUSSO
LAND SURVEYORS & PROFESSIONAL ENGINEERS
15 BARBER POND ROAD
BLOOMFIELD, CONNECTICUT
242-2775

BY	SCALE	DATE	SHEET	CHECKED	NO.
JUL	1"=40'	7-10-85	1 of 1		1423-A

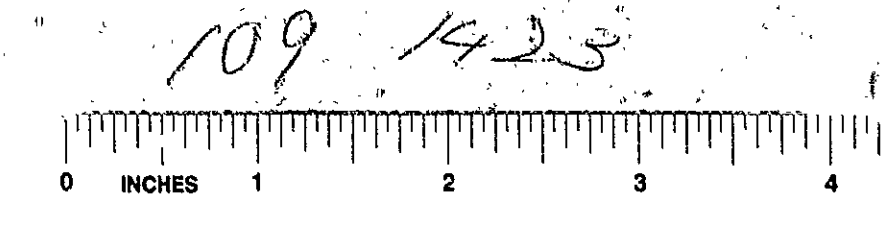

1423