



1426

1426-1

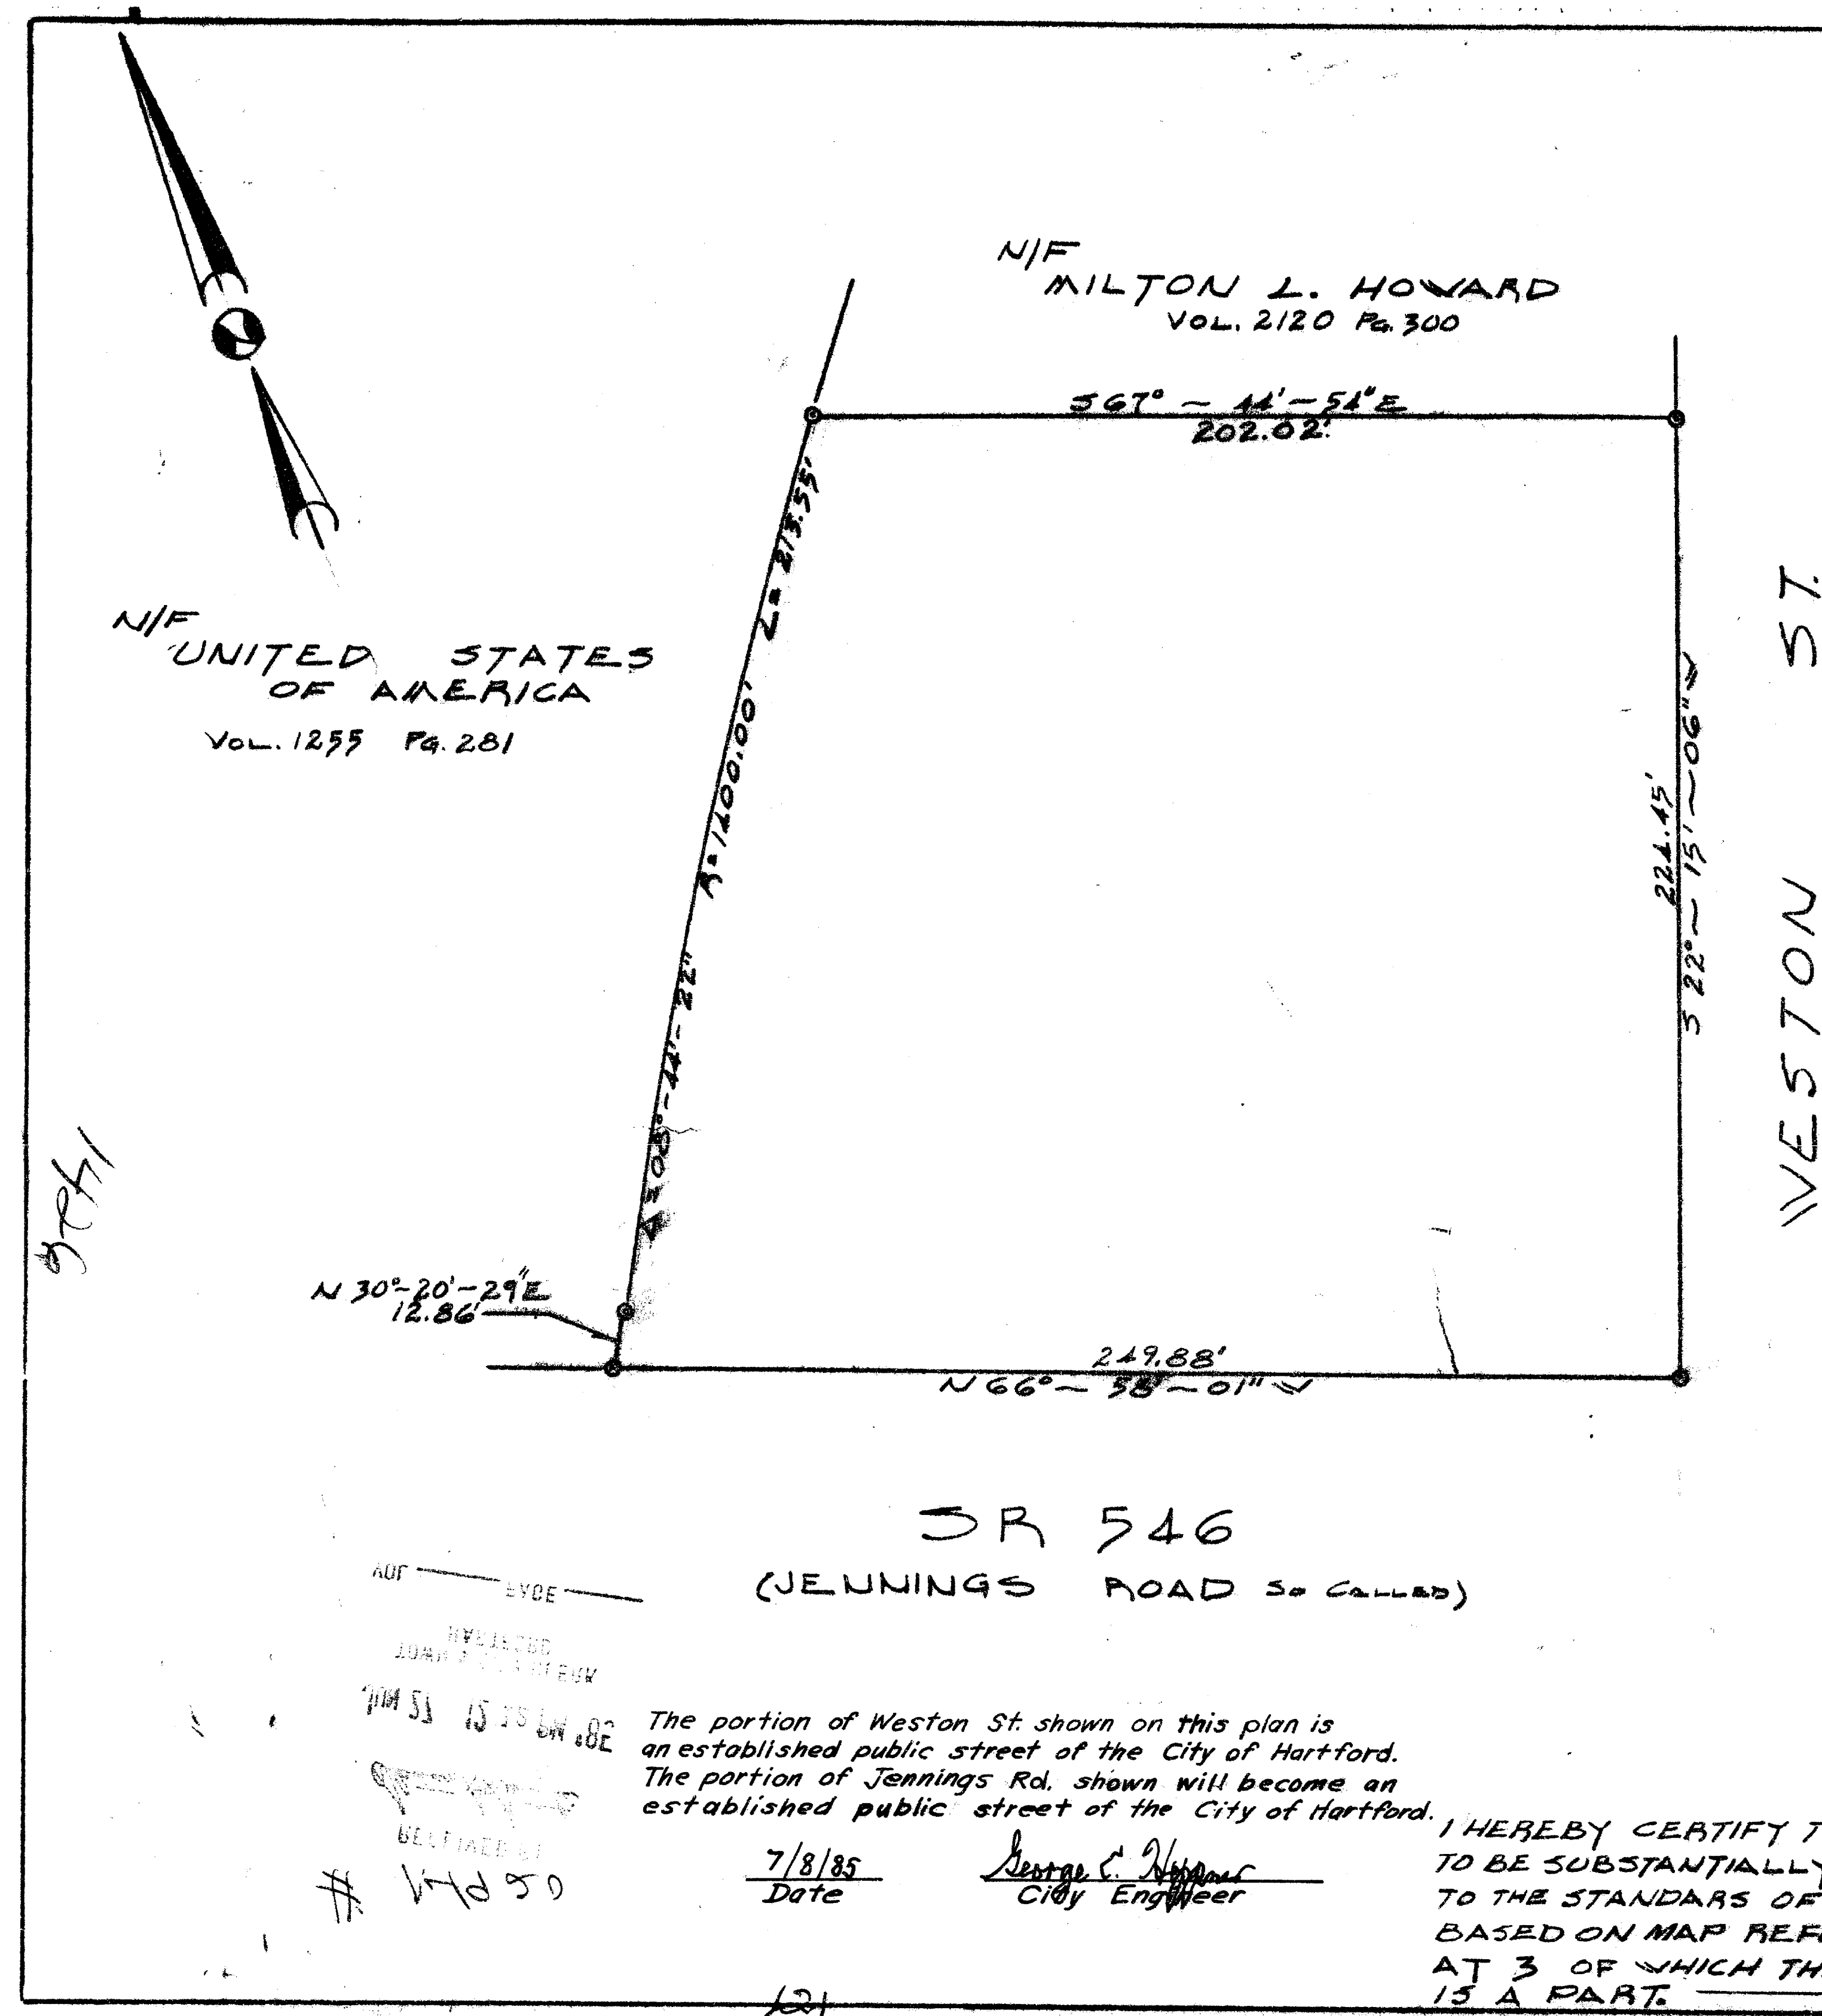

MAP REFERENCES

- 1 SURVEY PROPERTY CITY OF HARTFORD
WESTON STREET & JENNINGS ROAD
HARTFORD, CONN. 1" = 10', AUG. 1983
JOHN LAWRENCE ASSOC. INC. ENGINEERS
SURVEYORS, CERTIFIED CORRECT TO CLASS
A-2 STANDARDS.
- 2 NORTH MEADOWS I.B.D. PROJECT
TOPOGRAPHY SURVEY MAP, PROPERTY
OF MILTON L. HOWARD "TRACT A-1-2"
HARTFORD, CONN.
IGOR YECHELOFF, PROFESSIONAL ENGINEER
& LAND SURVEYOR 51 LORRAINE ST.
HARTFORD, CONNECTICUT SCALE 1" = 20'
DATE 11-19-80, DAYBOOK # 010749
CERTIFIED CLASS A-2 BY IGOR YECHELOFF
REVISED 12/8/82 AND CERTIFIED SUBSTAN-
TIALY CORRECT BY FRANCIS J. DONOFRAIO
- 3 NORTH MEADOWS PROJECT MAP SHOWING
RELOCATION OF WESTON STREET AND
SURROUNDING PROPERTIES. 1" = 200'
DAYBOOK 010673A, JANUARY, 1977.
CERTIFIED CLASS A-2 BY FRANCIS J. DONOFRAIO

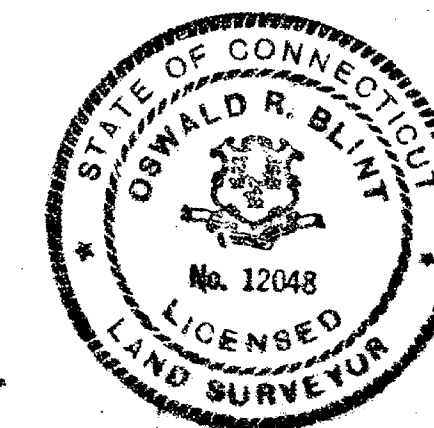

DRAWN: RB
SCALE: 1" = 10'
DATE: 6-5-85

INCHES 1 2 3 4