


1427

1427-2

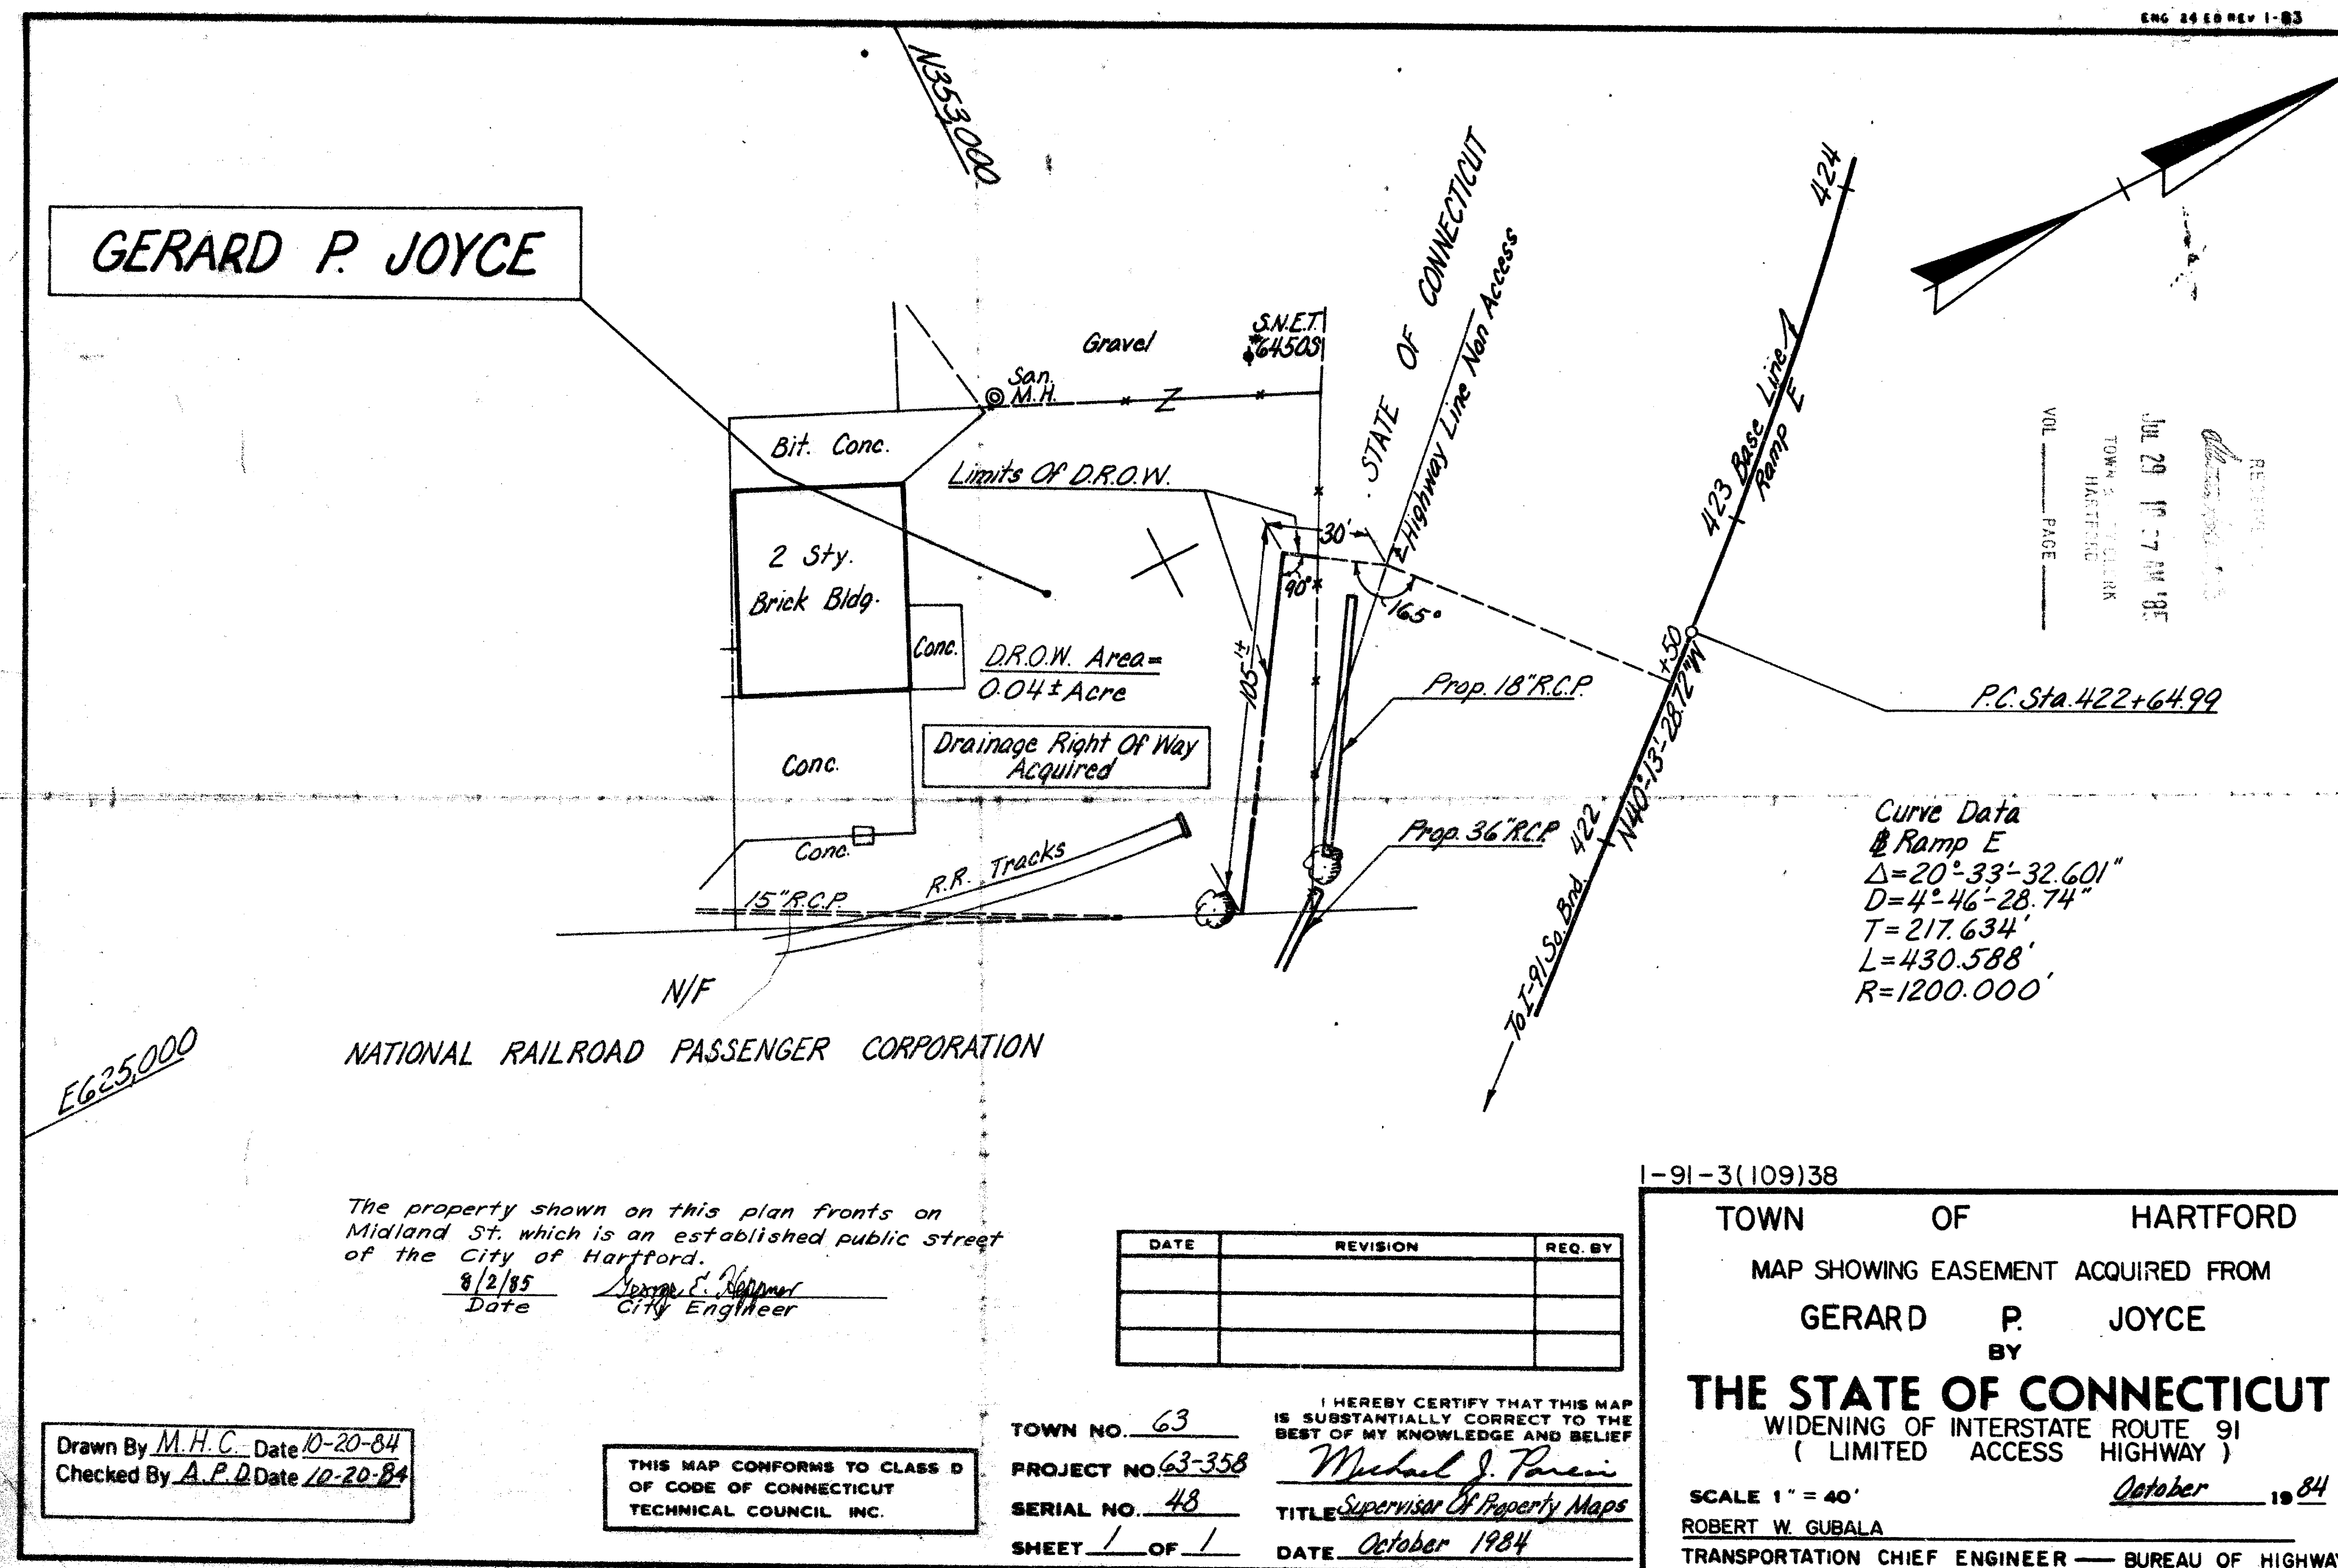

0 INCHES 1 2 3 4