


ENG-26 ED 4/78

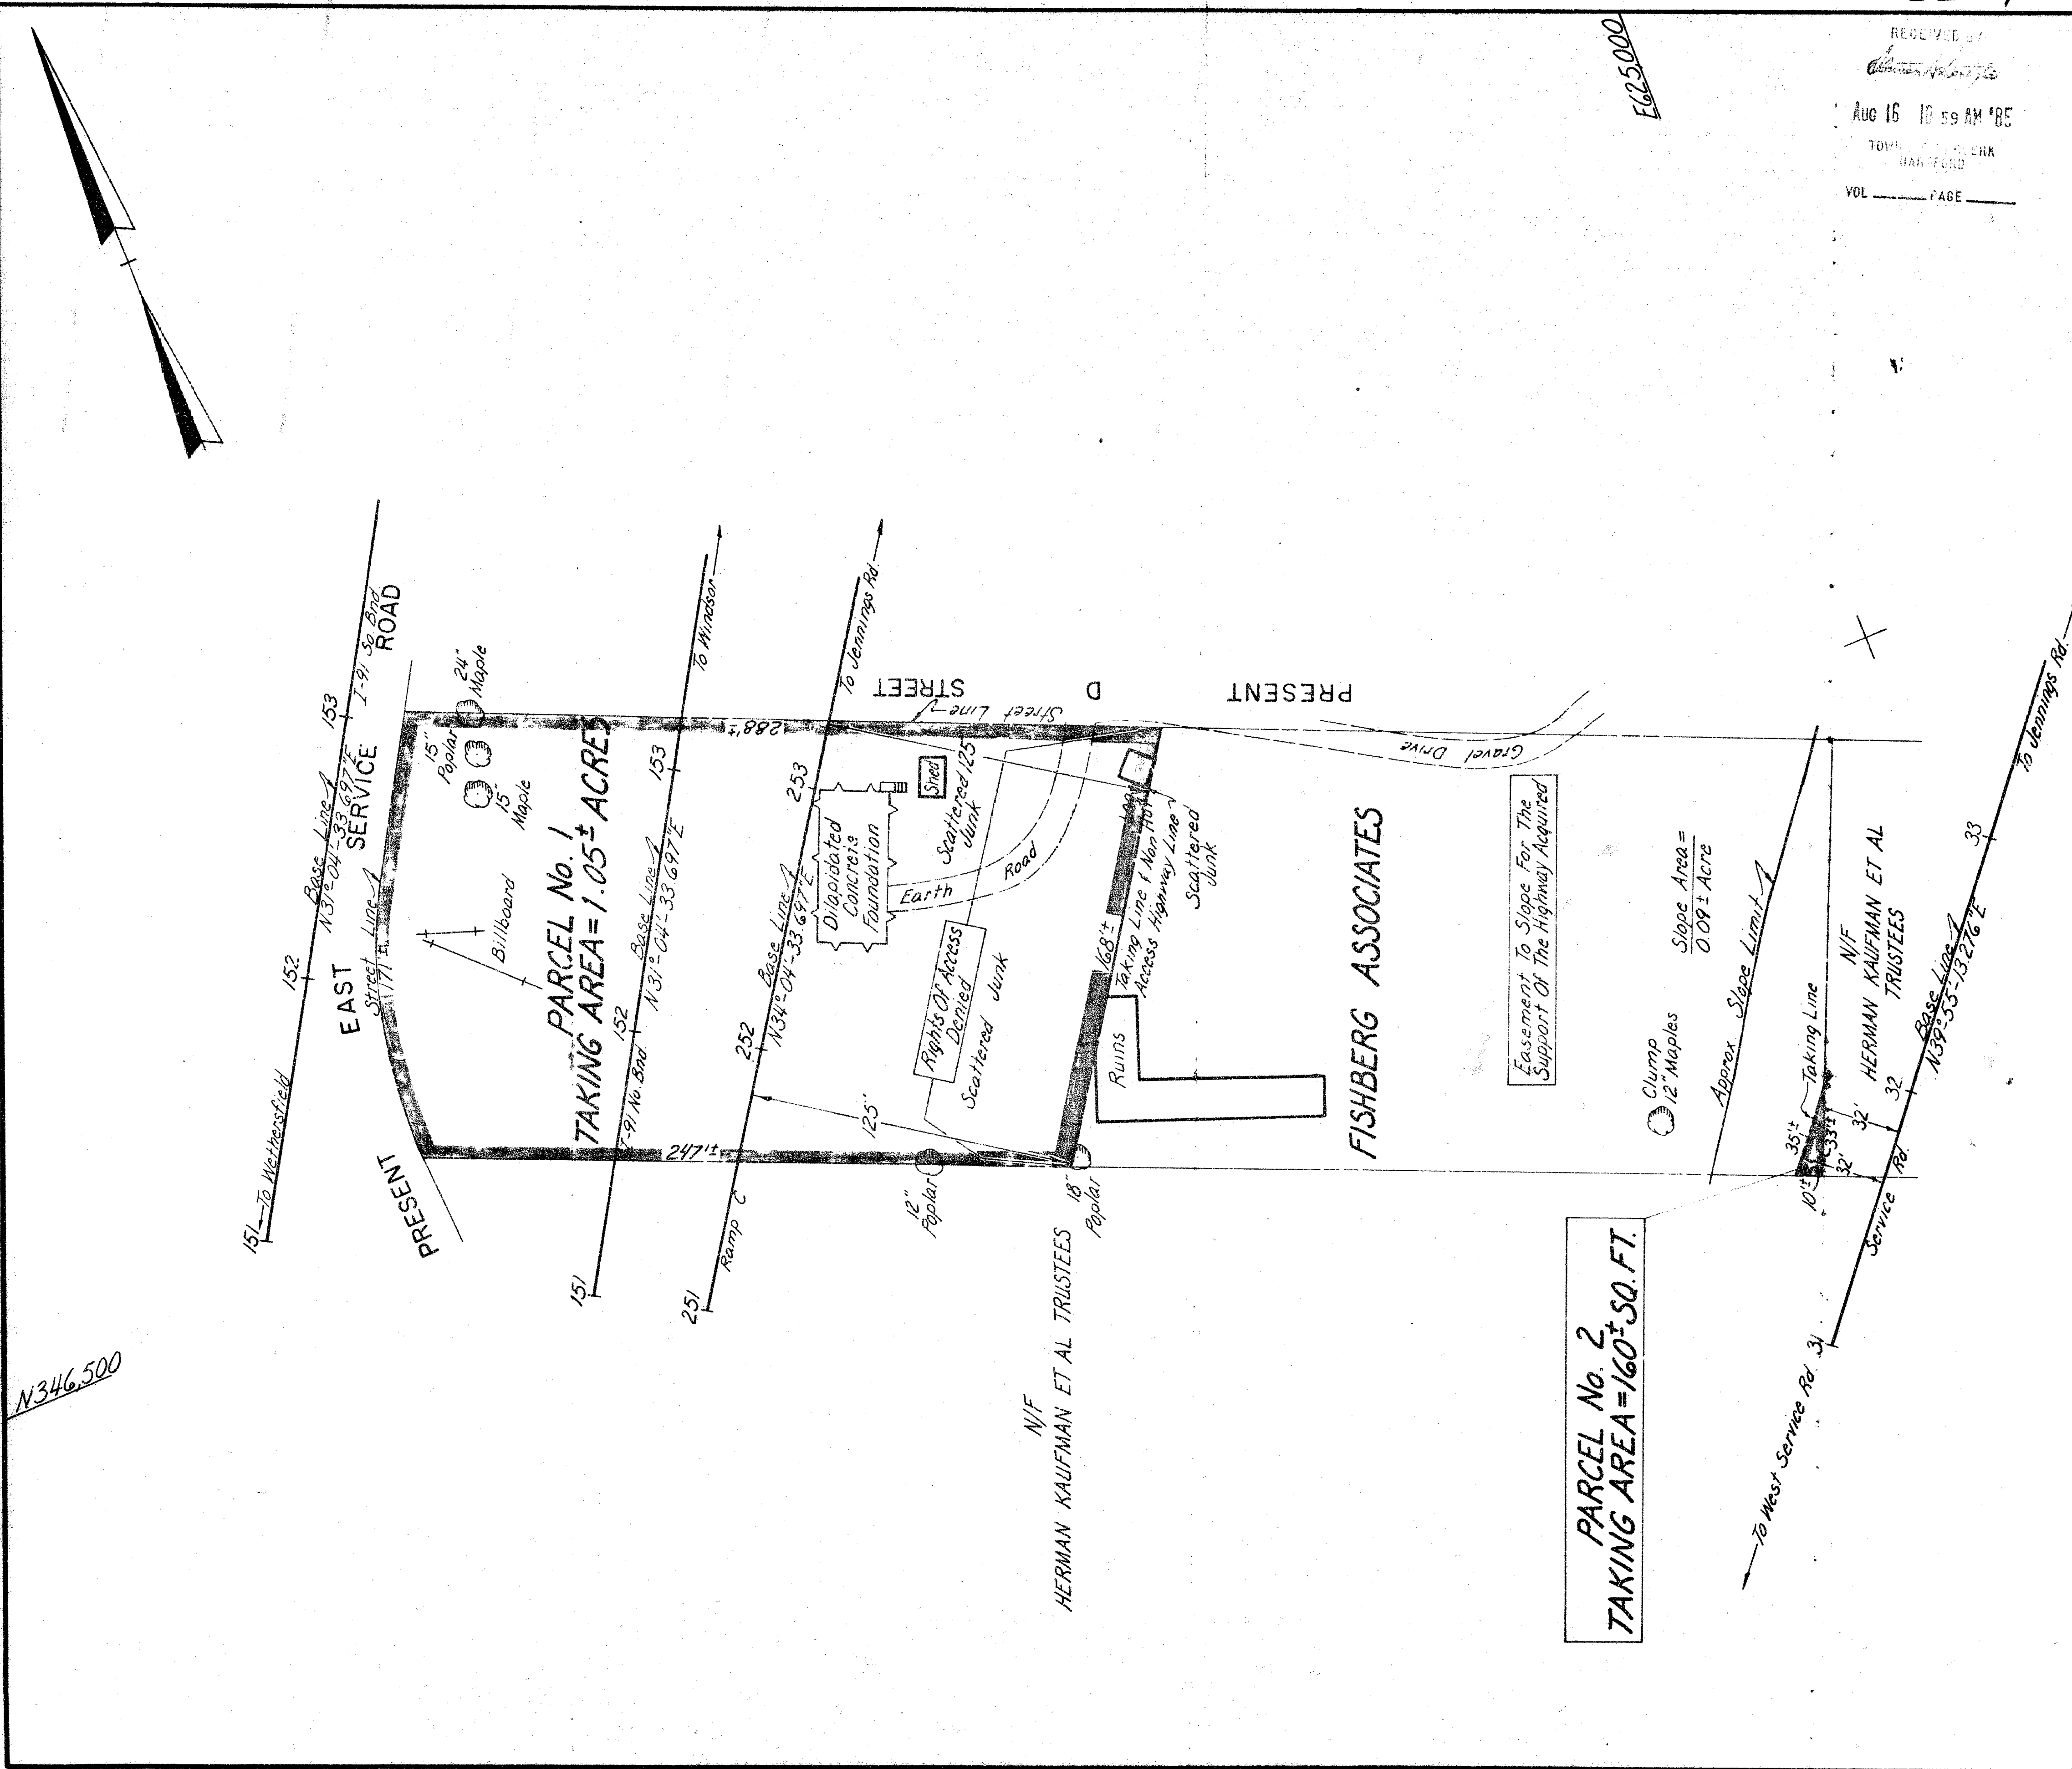

RECEIVED
AUG 16 10 59 AM '85
TOWN ENGINEER
HARTFORD
VOL. _____ PAGE _____

3327

1-91-3(109)38

TOWN OF HARTFORD
MAP SHOWING LAND ACQUIRED FROM
FISHBERG ASSOCIATES
BY
THE STATE OF CONNECTICUT
WIDENING OF INTERSTATE ROUTE 91
(LIMITED ACCESS HIGHWAY)
SCALE 1"=40'
ROBERT W. GUBALA
TRANSPORTATION CHIEF ENGINEER - BUREAU OF HIGHWAYS

DATE	REVISION	REQ. BY
1-19-85	1-19-85	R.B.
1-31-85	1-31-85	R.B.

IS HEREBY CERTIFIED THAT THIS MAP
IS A TRUE AND CORRECT REPRESENTATION
OF THE LAND SHOWN THEREON AND BELIEVED
TO BE THE BEST OF MY KNOWLEDGE AND BELIEF


TOWN NO. 63
PROJECT NO. 63-338
SERIAL NO. 24
TITLE: Widening of Interstate Route 91
DATE: August 1984
SHEET 1 OF 1

The portion of East Service Rd. shown on this plan is an
established public street of the City of Hartford.
The base line for Service Rd. shown will become an
established public street of the City of Hartford.

8/20/85
Date
City Engineer

Drawn By: M.H.C. Date: 8-16-84
Checked By: A.P.D. Date: 8-22-84
Type: _____ Date: _____

THIS MAP CONFORMS TO CLASS D
OF CODE OF CONNECTICUT
TECHNICAL COUNCIL, INC.

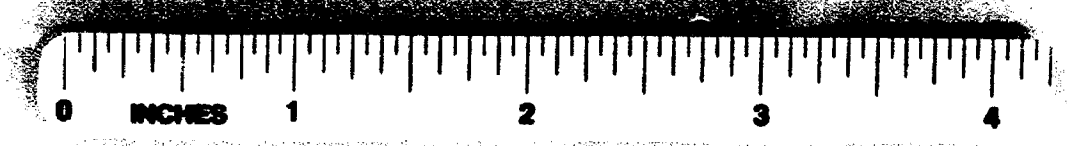

EAB FILE COPY NUMBER 01
793