


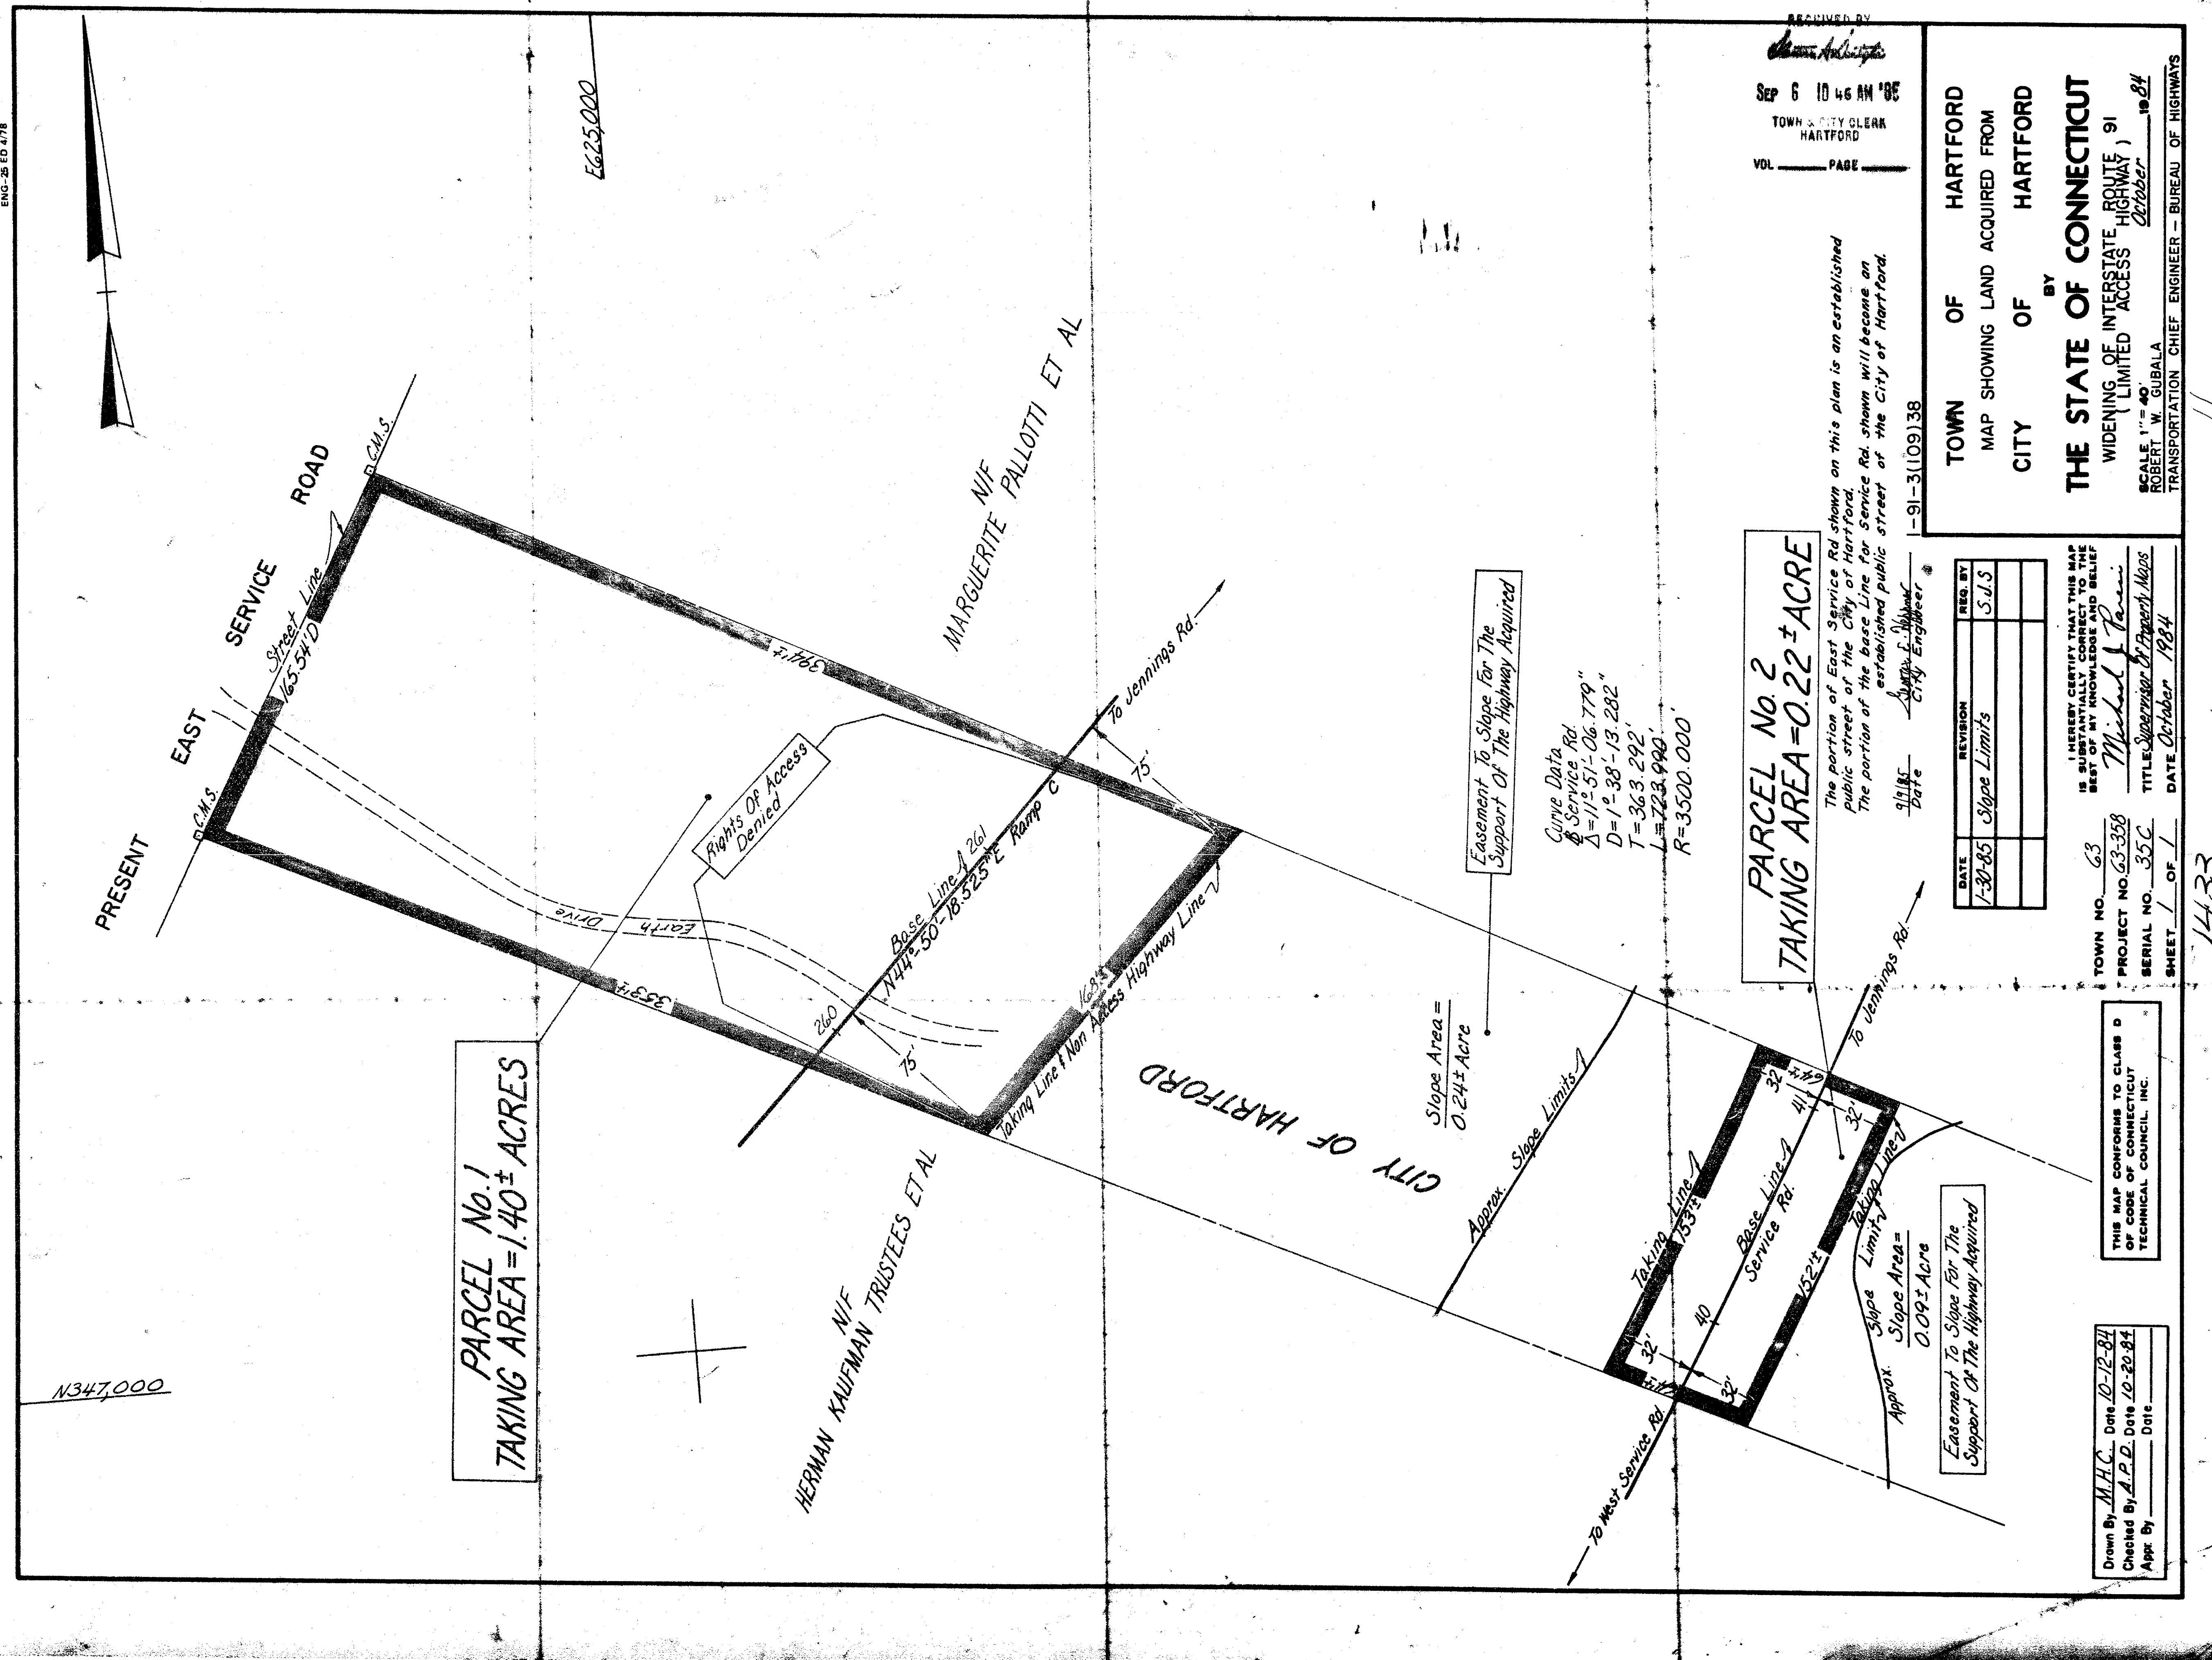

4480

RECEIVED BY
SEP 6 10 46 AM '85
TOWN & CITY CLERK
HARTFORD
VOL. PAGE

TOWN OF HARTFORD
MAP SHOWING LAND ACQUIRED FROM
CITY OF HARTFORD
BY
THE STATE OF CONNECTICUT
WIDENING OF INTERSTATE ROUTE 91
(LIMITED ACCESS HIGHWAY)
SCALE 1"=40' SUBALTA
TRANSPORTATION CHIEF ENGINEER - BUREAU OF HIGHWAYS

PARCEL No. 2
TAKING AREA = 0.22 ± ACRE

The portion of East Service Rd shown on this plan is an established public street of the City of Hartford. The portion of the base line for Service Rd shown will become an established public street of the City of Hartford.

DATE	REVISION	REV. BY
7-30-85	Slope Limits	S.L.S.

TOWN NO. 63
PROJECT NO. 63-358
SERIAL NO. 35C
SHEET 1 OF 1
DATE October 1984

THIS MAP CONFORMS TO CLASS D
OF CODE OF CONNECTICUT
TECHNICAL COUNCIL, INC.

Drawn By M.H.C. Date 10-12-84
Checked By A.P.D. Date 10-20-84
App. By Date

Easement To Slope For The Support Of The Highway Acquired

Approx. Slope Limits = 0.09 ± Acre

Easement To Slope For The Support Of The Highway Acquired

Slope Area = 0.24 ± Acre

Curve Data
Service Rd
Delta=112°51'-06.779"
D=12.88'-13.282"
T=36.3'-2.292"
L=723.940'
R=3500.000'

Approx. Slope Limits = 7

To Jennings Rd

To West Service Rd

