
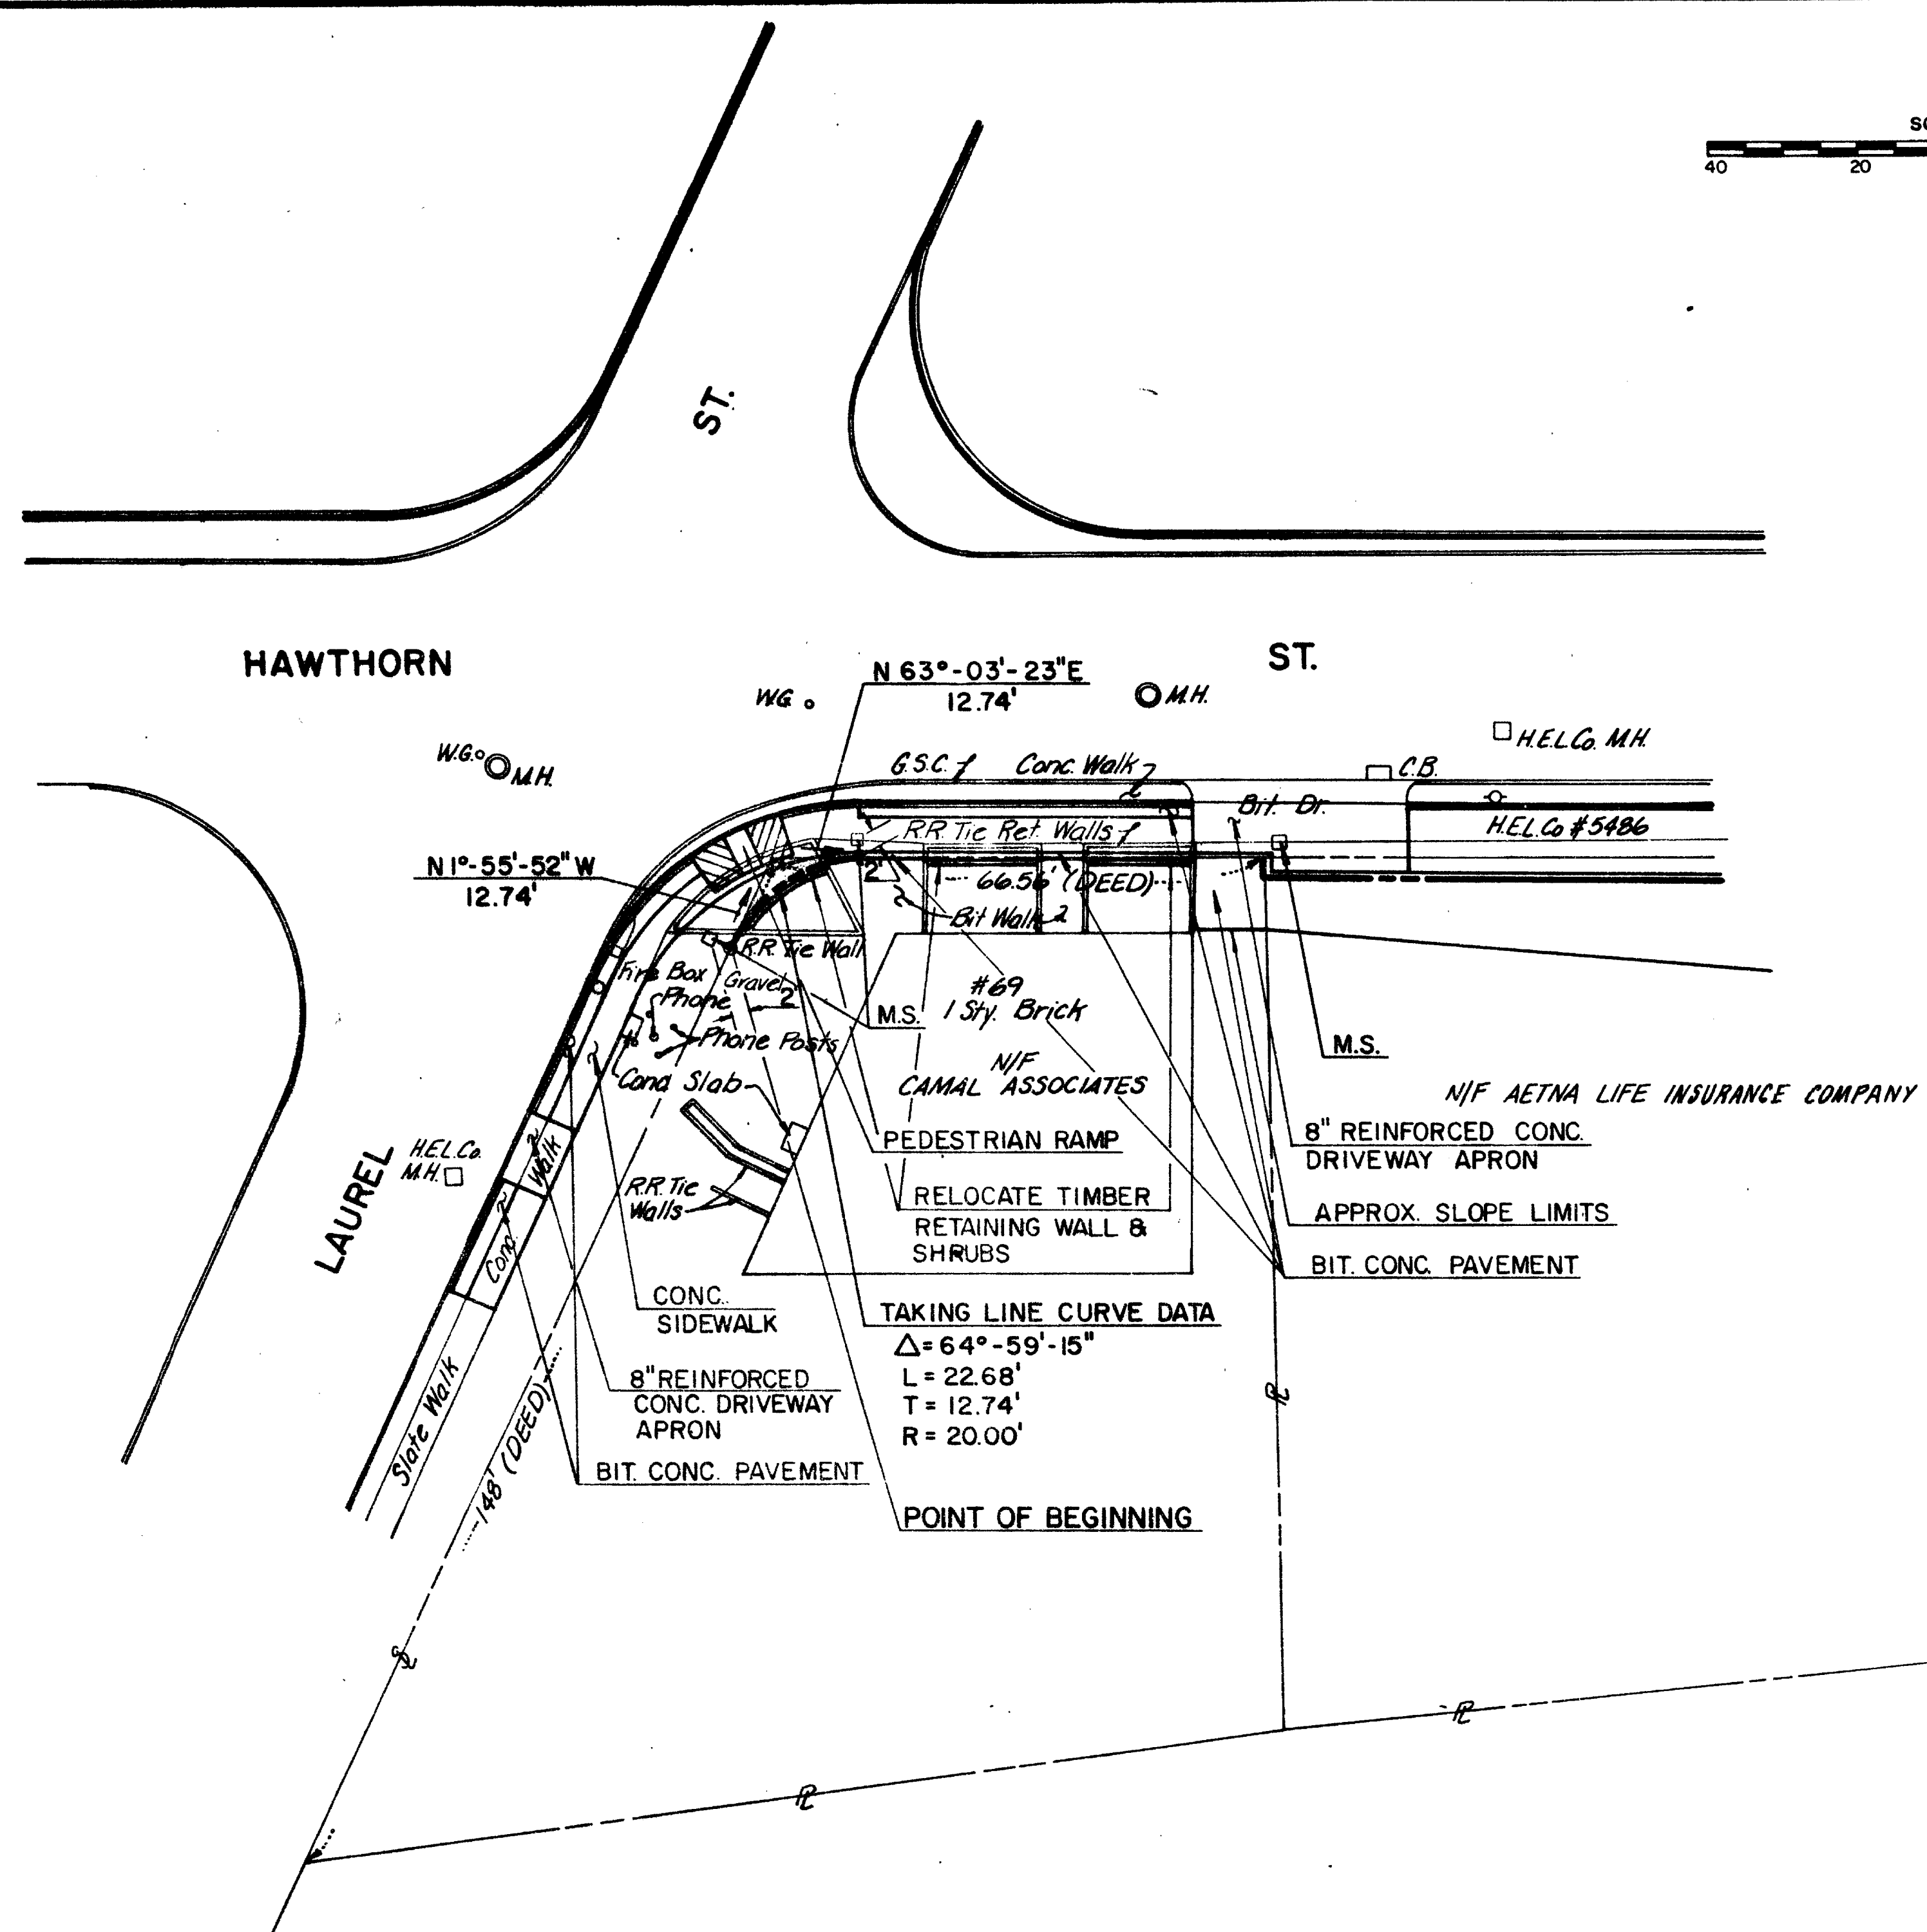


4915

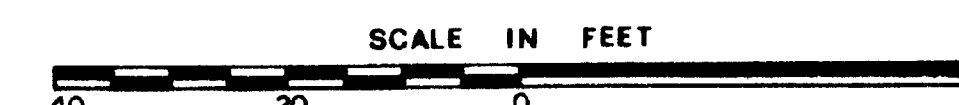

**REQUIRED TAKING FOR
STREET WIDENING -
28 S.F. - 0.001 ACRES**

The portions of Hawthorn St. and Laurel St. shown on this plan are established public streets of the City of Hartford.

9/26/95 James F. Quinn
 Date City Engineer

I hereby certify that this map and survey were prepared in accordance with the standards of a Class D survey as defined in the Code of Practice for Standards of Accuracy of Surveys and Maps, adopted December 10, 1975 as amended by the Connecticut Association of Land Surveyors, Inc.

Date: 7-8-1982 22 Khuria P.E. & L.S. # 5051

DATE	REVISION	REQ. BY
9-14-83	ADJACENT PROPERTY OWNER	

9-14-83	ADJACENT PROPERTY OWNER
---------	-------------------------

CITY OF HARTFORD, CONNECTICUT MAP SHOWING LAND TO BE ACQUIRED FROM N/F CAMAL ASSOCIATES BY THE CITY OF HARTFORD	
DRAWN BY : <u>AMF</u> CHECKED BY : <u>RCR</u> APPROVED BY : <u>JJS</u>	 CE MAGUIRE, INC. Engineers + Planners One Court Street, New Britain, Connecticut 06050
DATE : <u>JUNE 8, 1982</u>	THE MAGUIRE GROUP <u>CEM # 4024</u>



CE MAGUIRE, INC.
Engineers • Planners
One Court Street, New Britain, Connecticut 06050
CE M. #4024

