



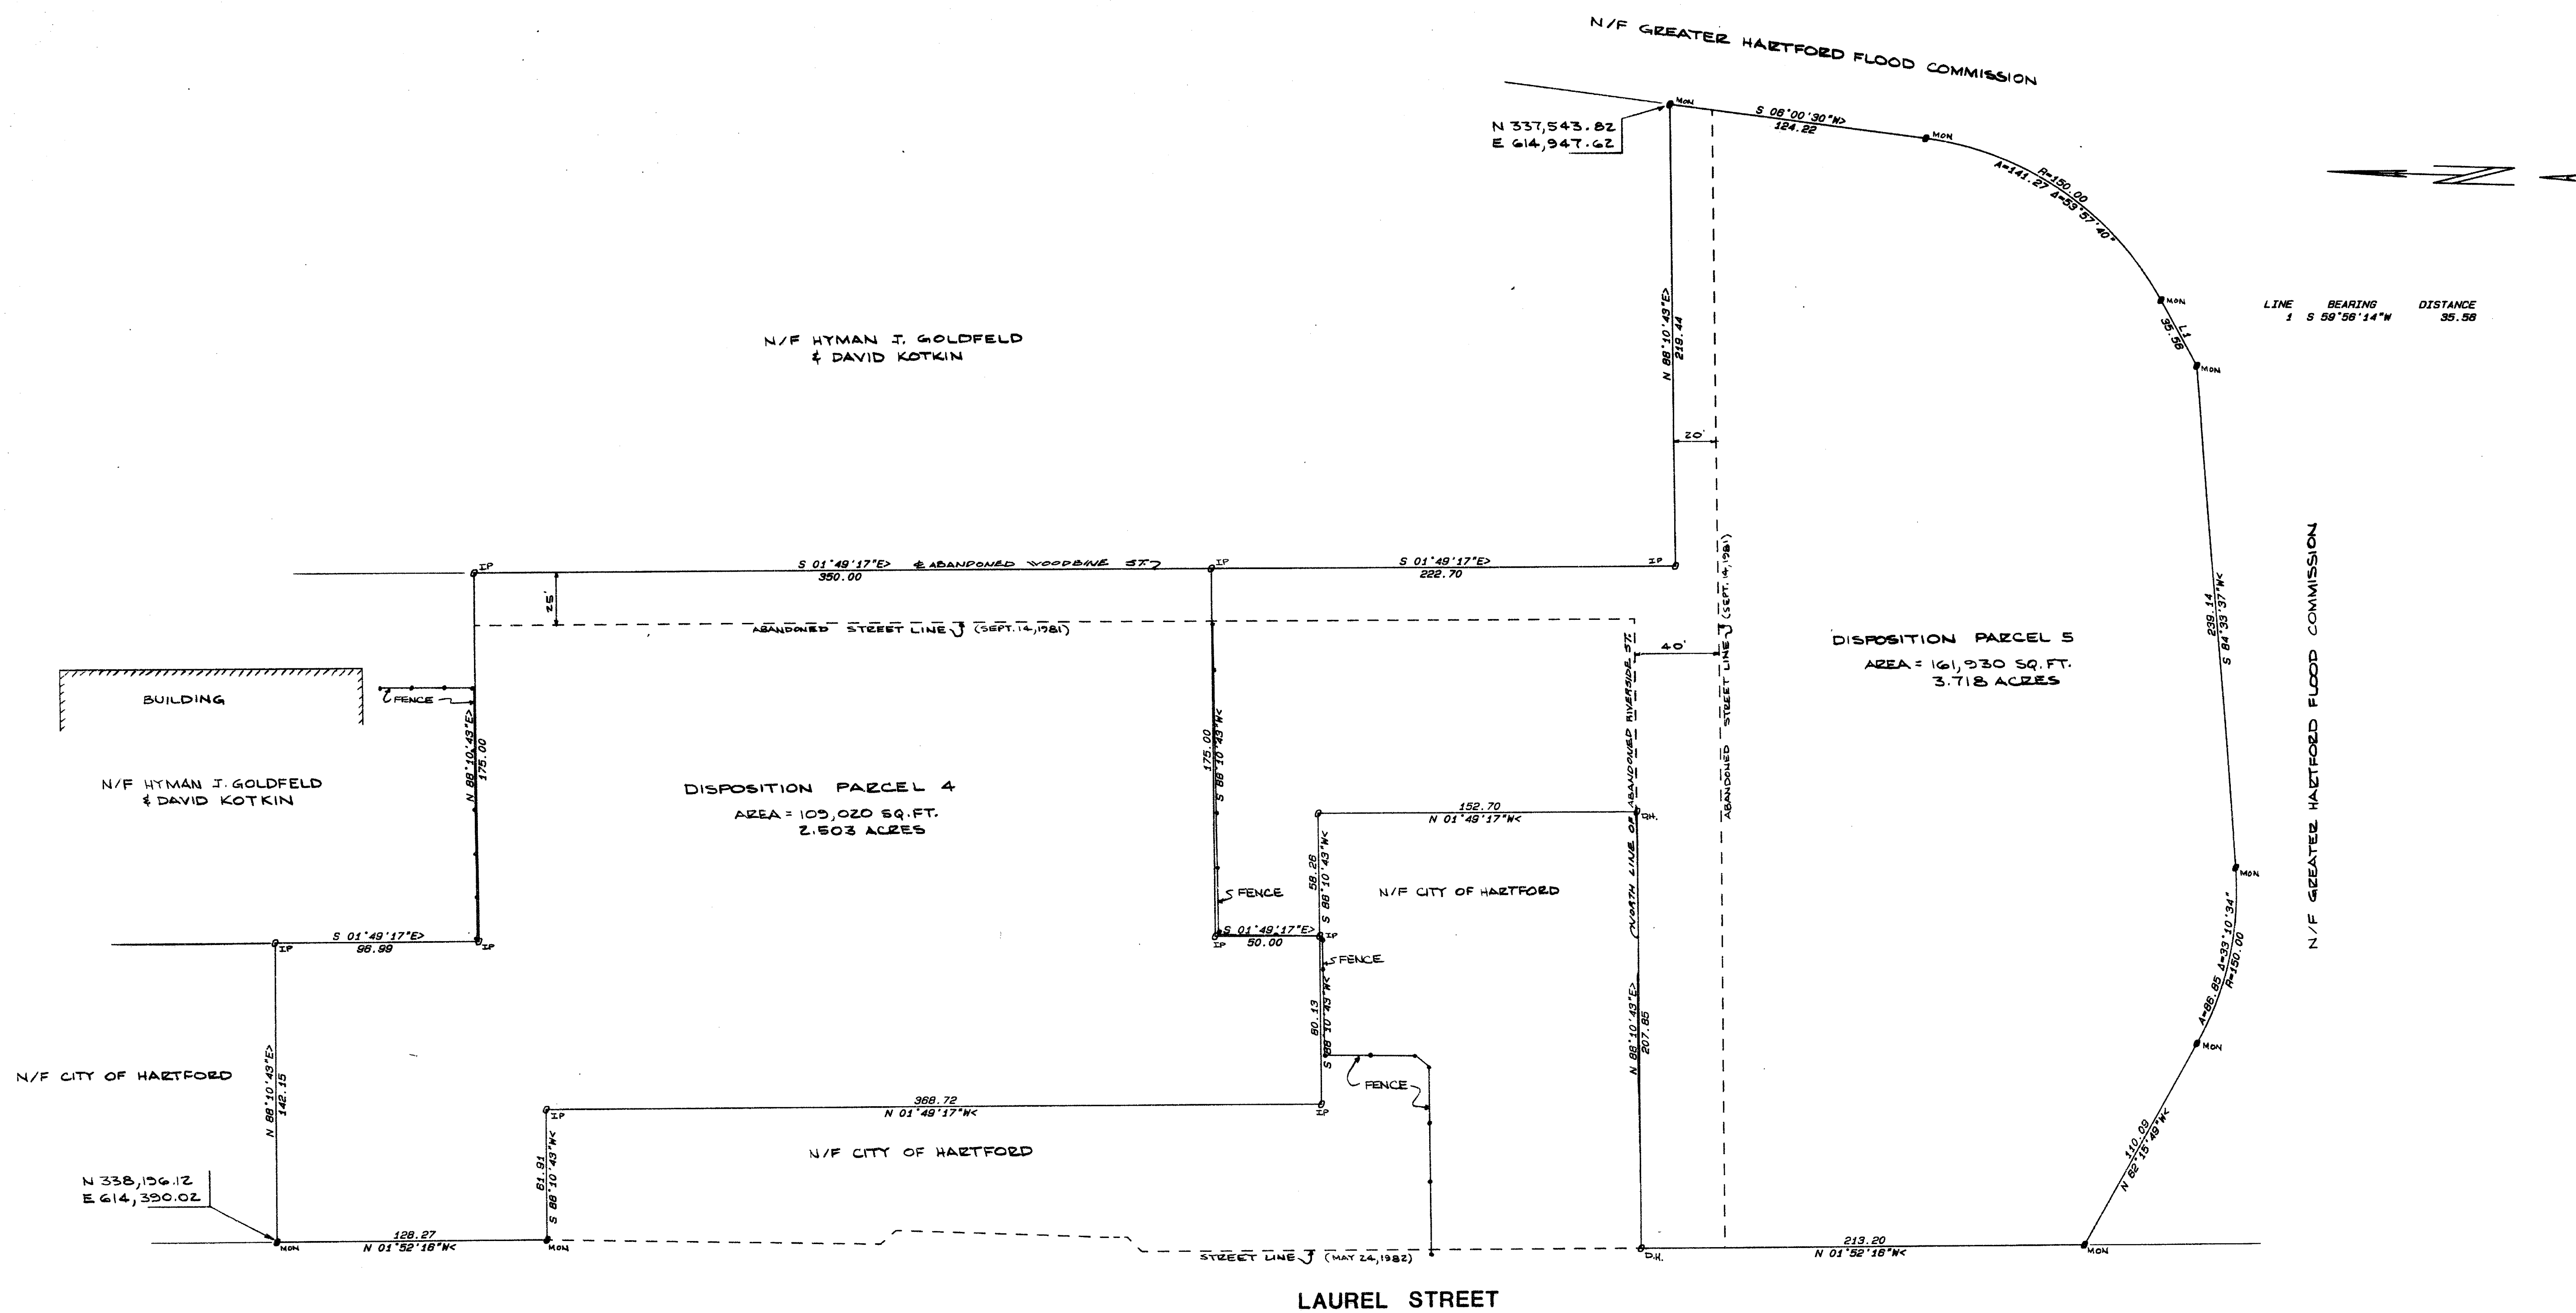

The Portion of Laurel St. shown on this plan is an established public street of the City of Hartford

6/28/85 Date *James P. O'Neil* City Engineer

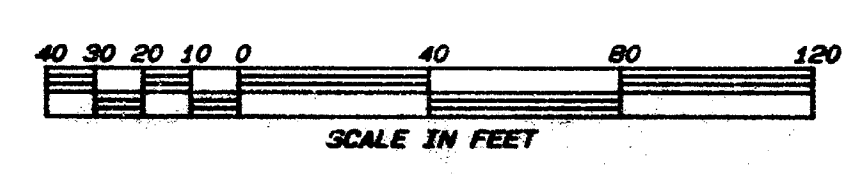

NOTE: ALL CORNERS TO BE SET

I HEREBY CERTIFY THAT THIS MAP COMPLIES WITH CLASS A2, CLASSIFICATION AS DEFINED BY CONNECTICUT ASSOCIATION OF LAND SURVEYORS, INC.

William W. O'Neil

Alford CIVIL ENGINEERS
WINDSOR, CONNECTICUT
WILSON M. ALFORD, JR., P.E. & L.S.
WILSON M. ALFORD, JR., P.E. & L.S.

6-11-85 DATE
ADDED CORNERS TO BE SET
REVISION

SCALE: 1 IN. = 40 FT.
DATE: JUNE 6, 1985

PLAN SHOWING DISPOSITION PARCELS 4&5
UNDERWOOD AREA REDEVELOPMENT PROJECT
LAUREL STREET HARTFORD, CONN.

1435

