


AREA = 202 761 s.f. (4.655 ac.)

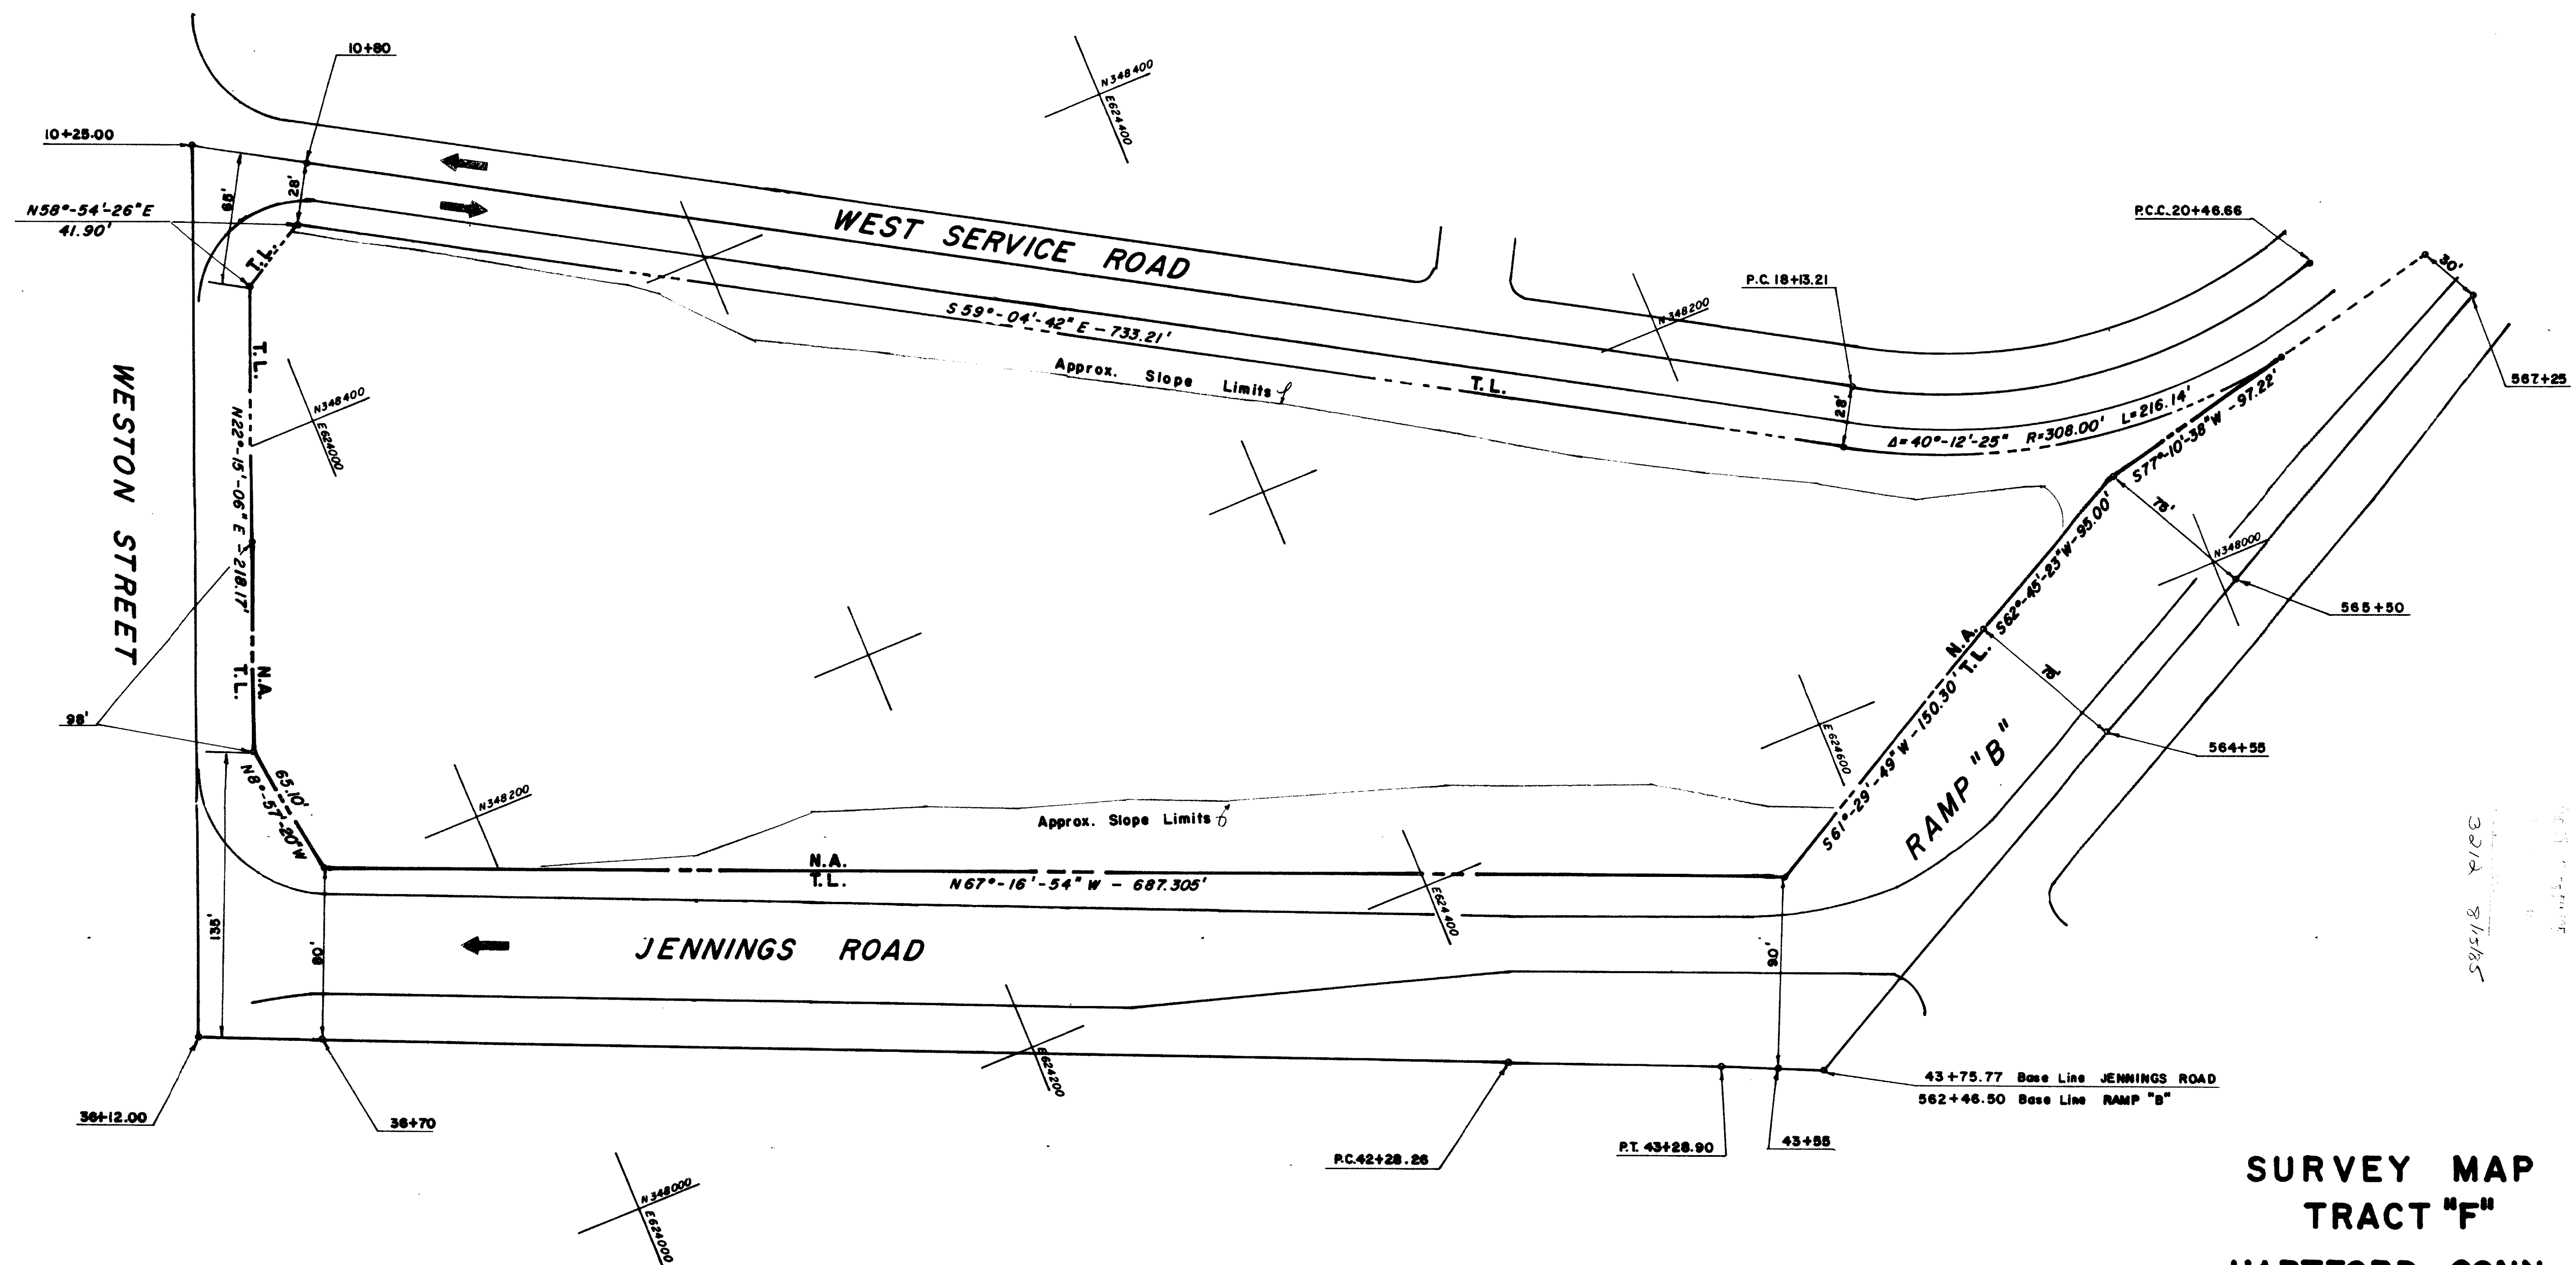

1447

NOTE: Perimeter Survey Data is based on:
Preliminary Layout of Reconstruction
of 1-91 and Survey Map entitled
"Plan showing Tract E-3-8 on Weston
Street in Hartford, Conn. 10/18/83."
Revised 11/23/83 by T&S, D'Onofrio"

The portion of Weston St. shown on this plan is an established public street
of the City of Hartford.
The portions of Jennings Rd. and West Service Rd. shown will become
established public streets of the City of Hartford.
8/20/85 Date
City Engineer

I HEREBY CERTIFY THAT THE SURVEY WERE PREPARED IN ACCORDANCE
WITH THE STANDARDS OF THE SURVEY AS DEFINED IN THE CODE OF
PRACTICE FOR STANDARD SURVEYS AND MAPS, ADOPTED
DECEMBER 10, 1975 AS THE CONNECTICUT ASSOCIATION OF LAND
SURVEYORS, INC.
6-12-85 DATE 3756 REGISTRATION NO.

SURVEY MAP
TRACT "F"
HARTFORD, CONN.

IGOR VECHESLOFF
PROFESSIONAL ENGINEER & LAND SURVEYOR
51 LORRAINE STREET
HARTFORD, CONNECTICUT
SCALE 1" = 40' DATE 6-12-85
DRAWING NO. 2048

