


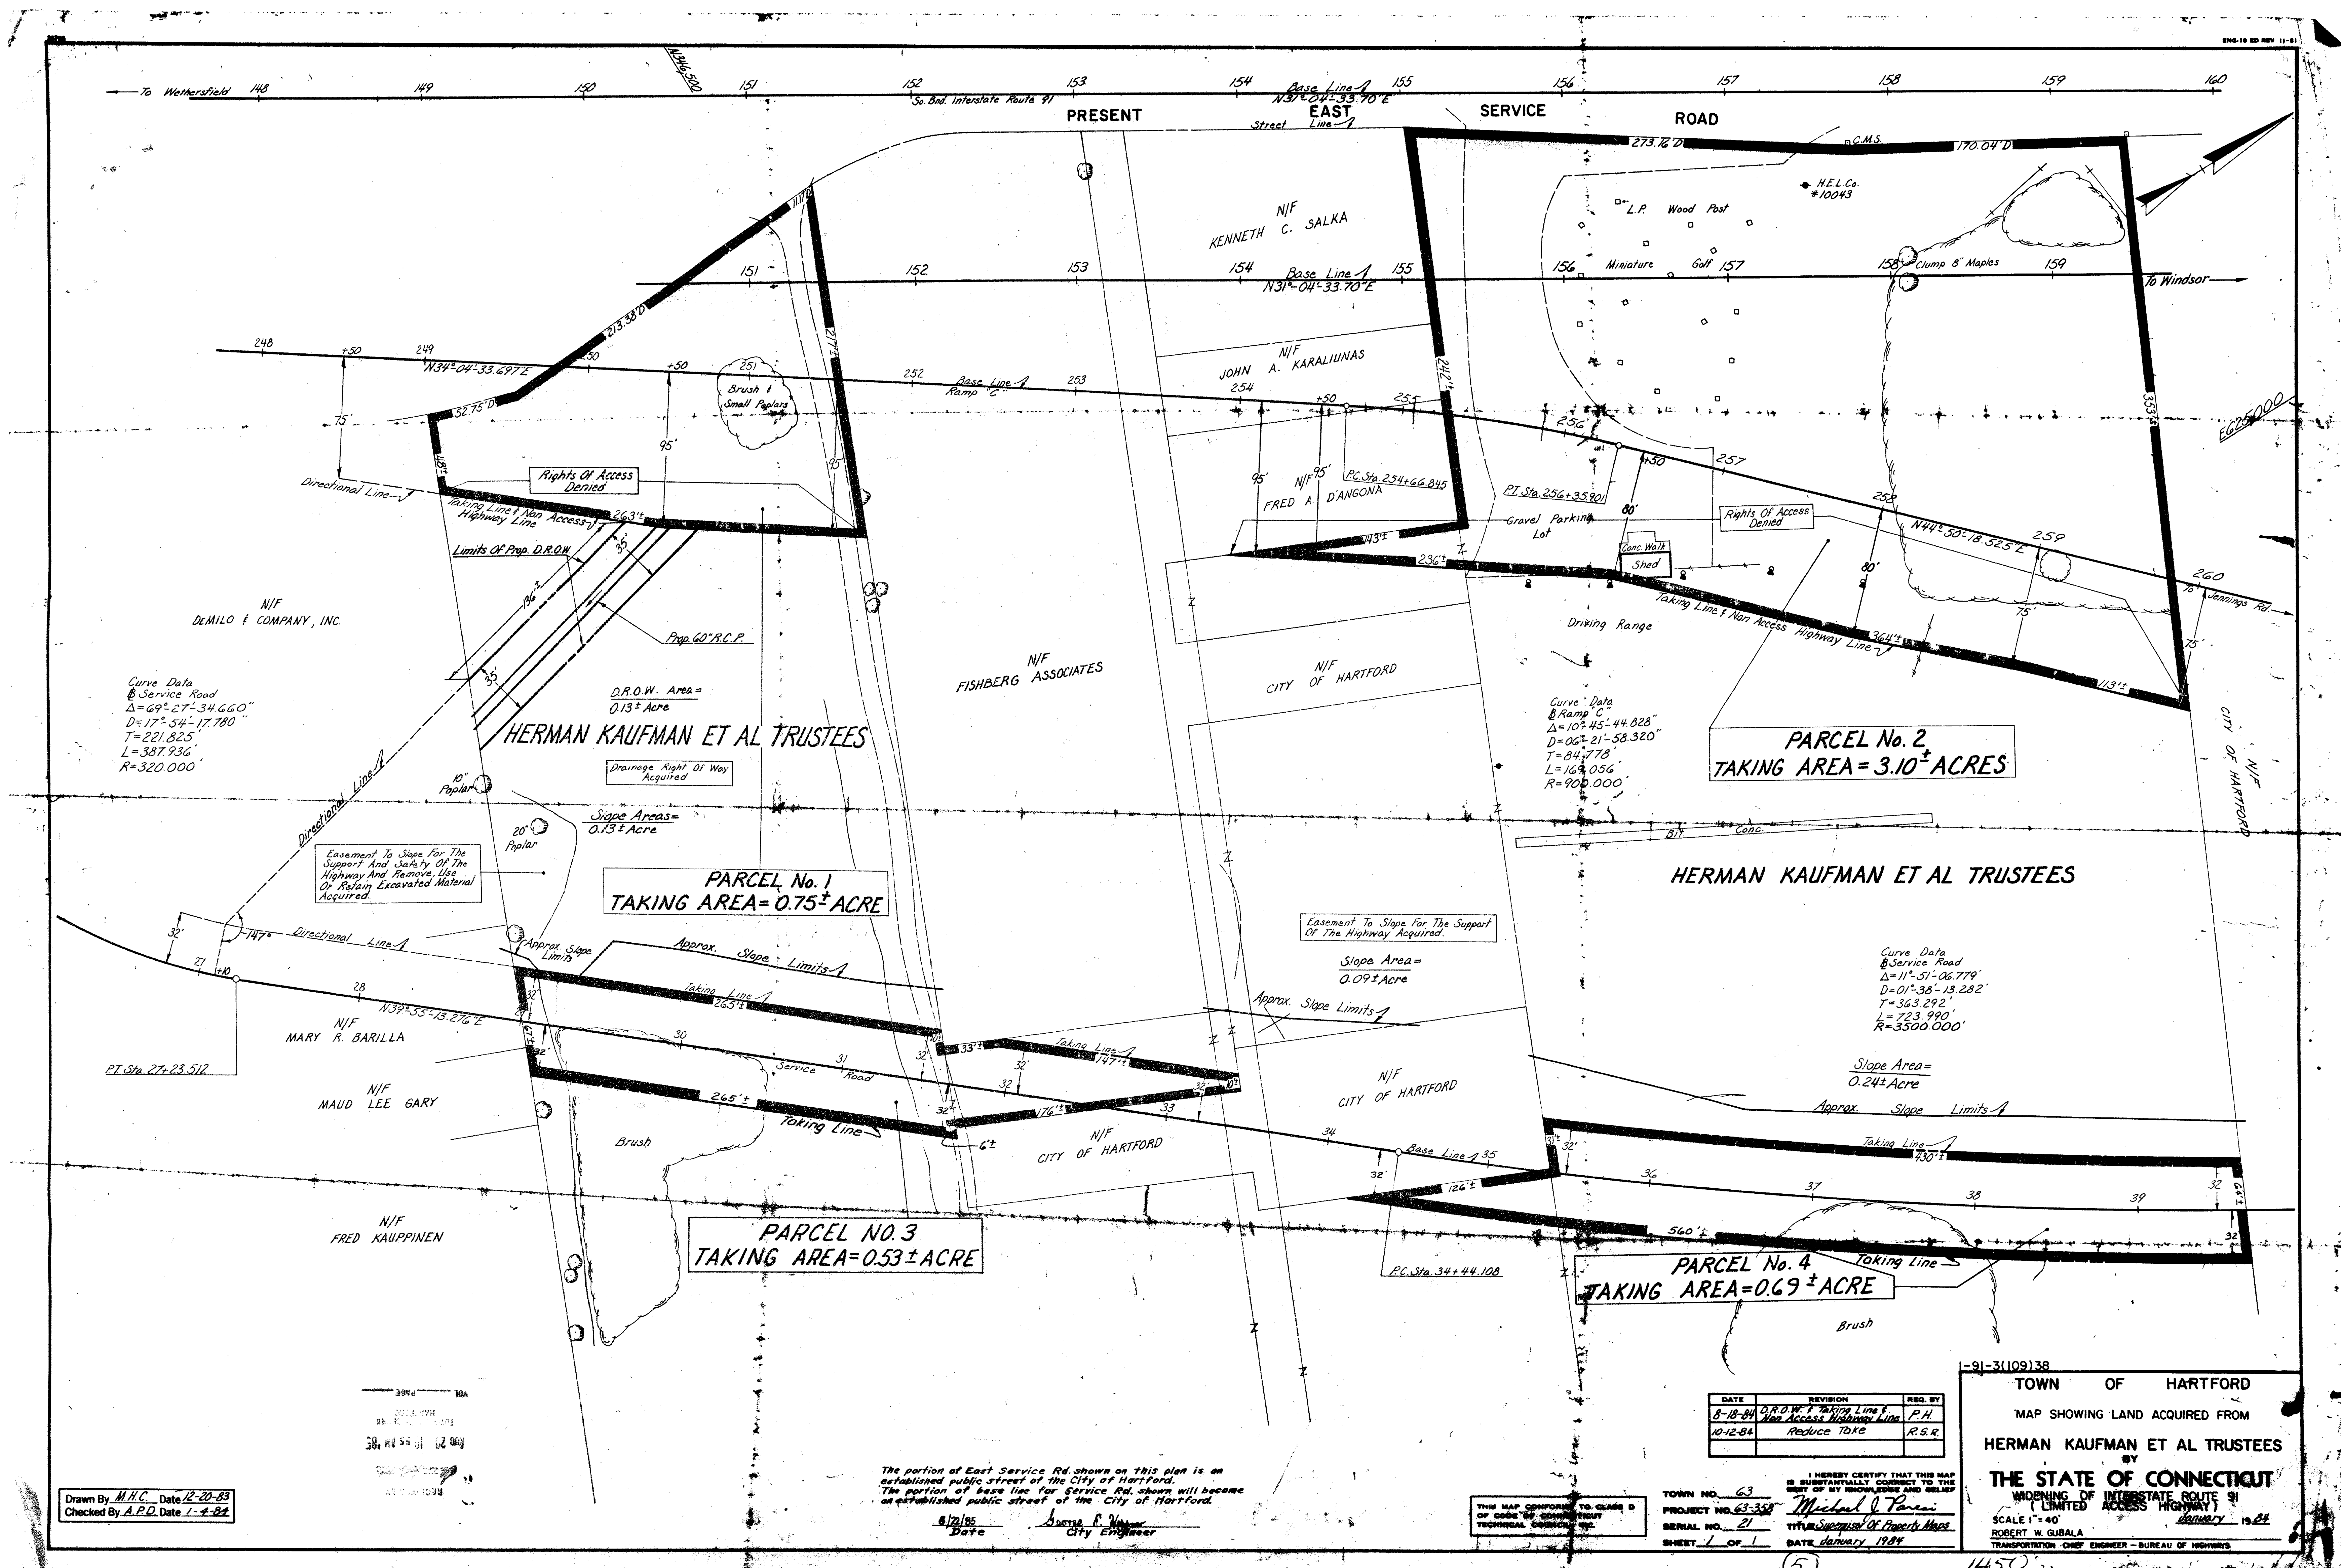

1450

Drawn By M.H.C. Date 12-20-83
Checked By A.P.D. Date 1-4-84

The portion of East Service Rd. shown on this plan is an established public street of the City of Hartford.
The portion of base line for Service Rd. shown will become an established public street of the City of Hartford.
8/2/85 Date
City Engineer

THIS MAP CONFORMS TO THE
OF CODE OF CONSTRUCTION
TECHNICAL CORRECTION

DATE	REVISION	BY
8-18-84	D.R.O.W. Taking Line & Non Access Highway Line	P.H.
10-12-84	Reduce Take	R.S.R.

TOWN NO. 63
PROJECT NO. 63-38
SERIAL NO. 21
SHEET 1 OF 1
DATE January 1984

I HEREBY CERTIFY THAT THIS MAP IS SUBSTANTIALLY CORRECT TO THE BEST OF MY KNOWLEDGE AND BELIEF
Michael J. Pavesi
TITLE Supervisor of Records Maps
DATE January 1984

1450-3(109)38
TOWN OF HARTFORD
MAP SHOWING LAND ACQUIRED FROM
HERMAN KAUFMAN ET AL TRUSTEES
BY
THE STATE OF CONNECTICUT
WIDENING OF INTERSTATE ROUTE 91
(LIMITED ACCESS HIGHWAY)
SCALE 1" = 40'
ROBERT W. GUBALA
TRANSPORTATION CHIEF ENGINEER - BUREAU OF HIGHWAYS