

1455 B



REF.  
ESTATE of JOHN GUNNING  
GRAND AVE. ET AL  
HARTFORD, CT.  
DEC. 1914  
SPENCER & WASHBURN INC., ENGRS.  
NORMAN C. SPENCER, PRES.

CITY of HARTFORD, CONNECTICUT  
DEPT. of ENGINEERING  
MOUNTED PLAN HILLSIDE AVE.  
FLATBUSH AVE. TO NEW BRITAIN AVE.  
SCALE: 1" = 40' DATED MARCH 1929  
MAP NO. 212/45

N/F  
YVONNE STEBEN

N/F  
ROBERT KING &  
RALPH MINELLA

N/F  
EDWARD J. BELLIVEAU

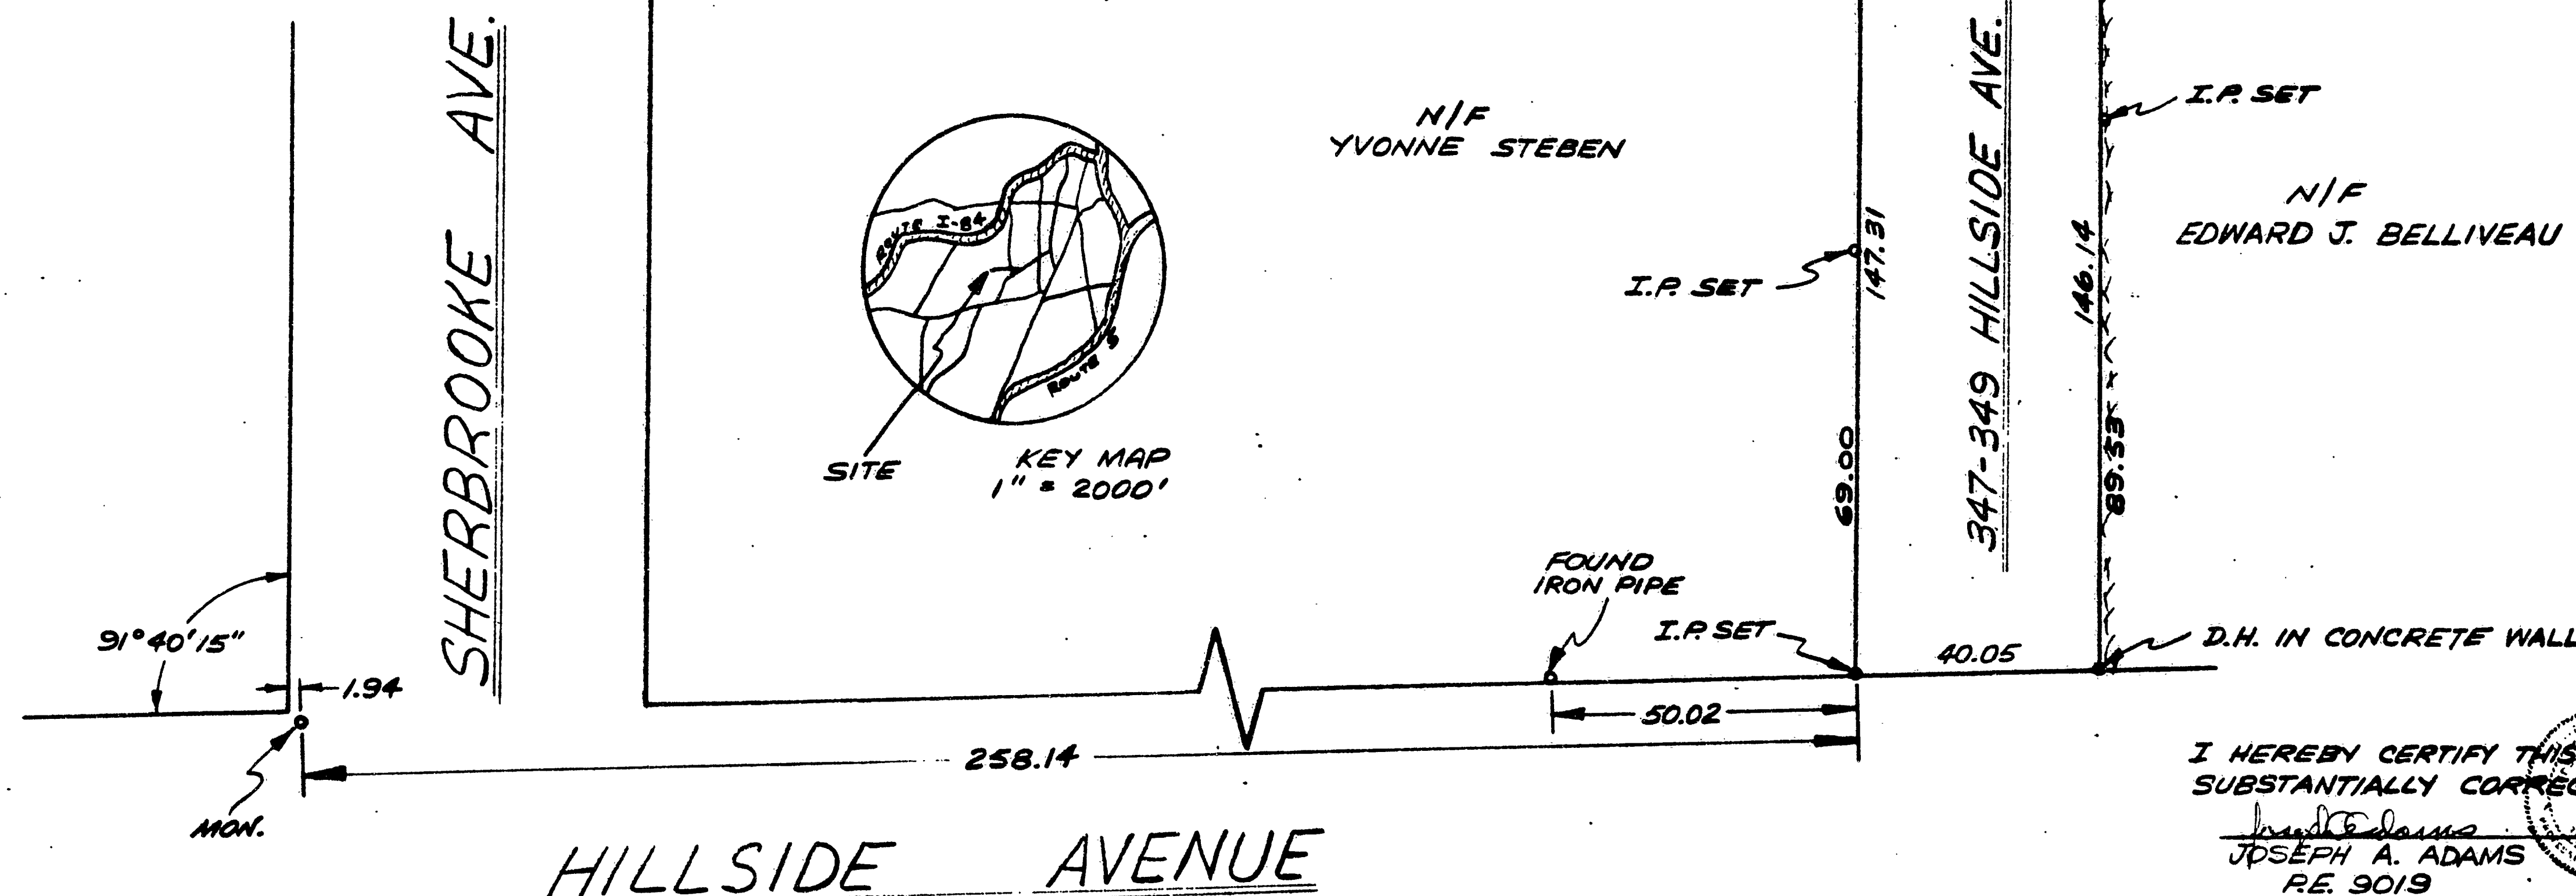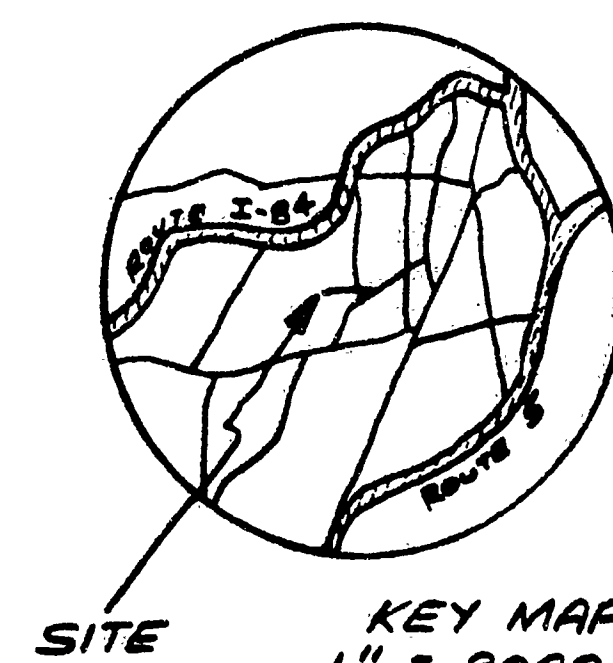

I HEREBY CERTIFY THIS MAP  
SUBSTANTIALLY CORRECT  
JOSEPH A. ADAMS  
RE. 9019

MAP PROPERTY OF  
DORIS C. & ARTIE J. CHASSE  
347-349 HILLSIDE AVE.  
HARTFORD, CT.  
SCALE 1" = 20' MAY 1985

JOSEPH A. ADAMS & ASSOCIATES  
2242 MT. VERNON RD.  
SOUTHINGTON, CT. 06489


VOID IF NOT EMBOSSED

THIS MAP CERTIFIED SUBSTANTIALLY CORRECT  
& CONFORMS TO THE STANDARDS OF A-2  
SURVEY OF THE CODE OF PRACTICE FOR STANDARD  
ACCURACY OF SURVEY & MAPS ADOPTED  
12-10-75 AMENDED C.A.L.S. INC.

RAYMOND F. WREN JR.  
LS 7405

The portions of Hillside Ave. and Sherbrooke Ave. shown on  
this plan are established public streets of the City  
of Hartford.

9/20/85  
Date City Engineer

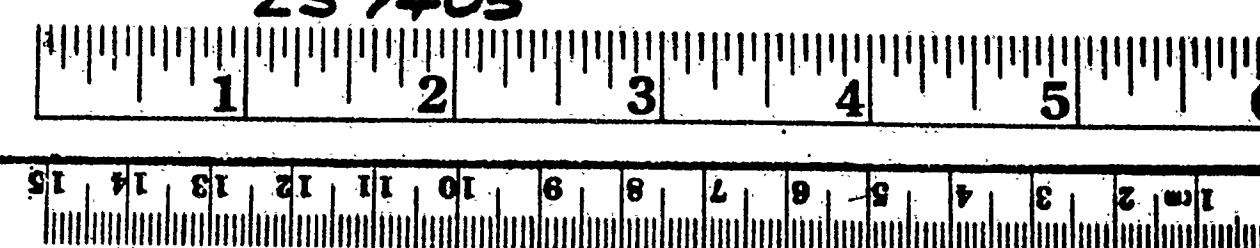

1455 16