


EAST FILE CORP. IRVINE, CA EFM 14
1462

1462-1

ENG 24 ED REV 1-83

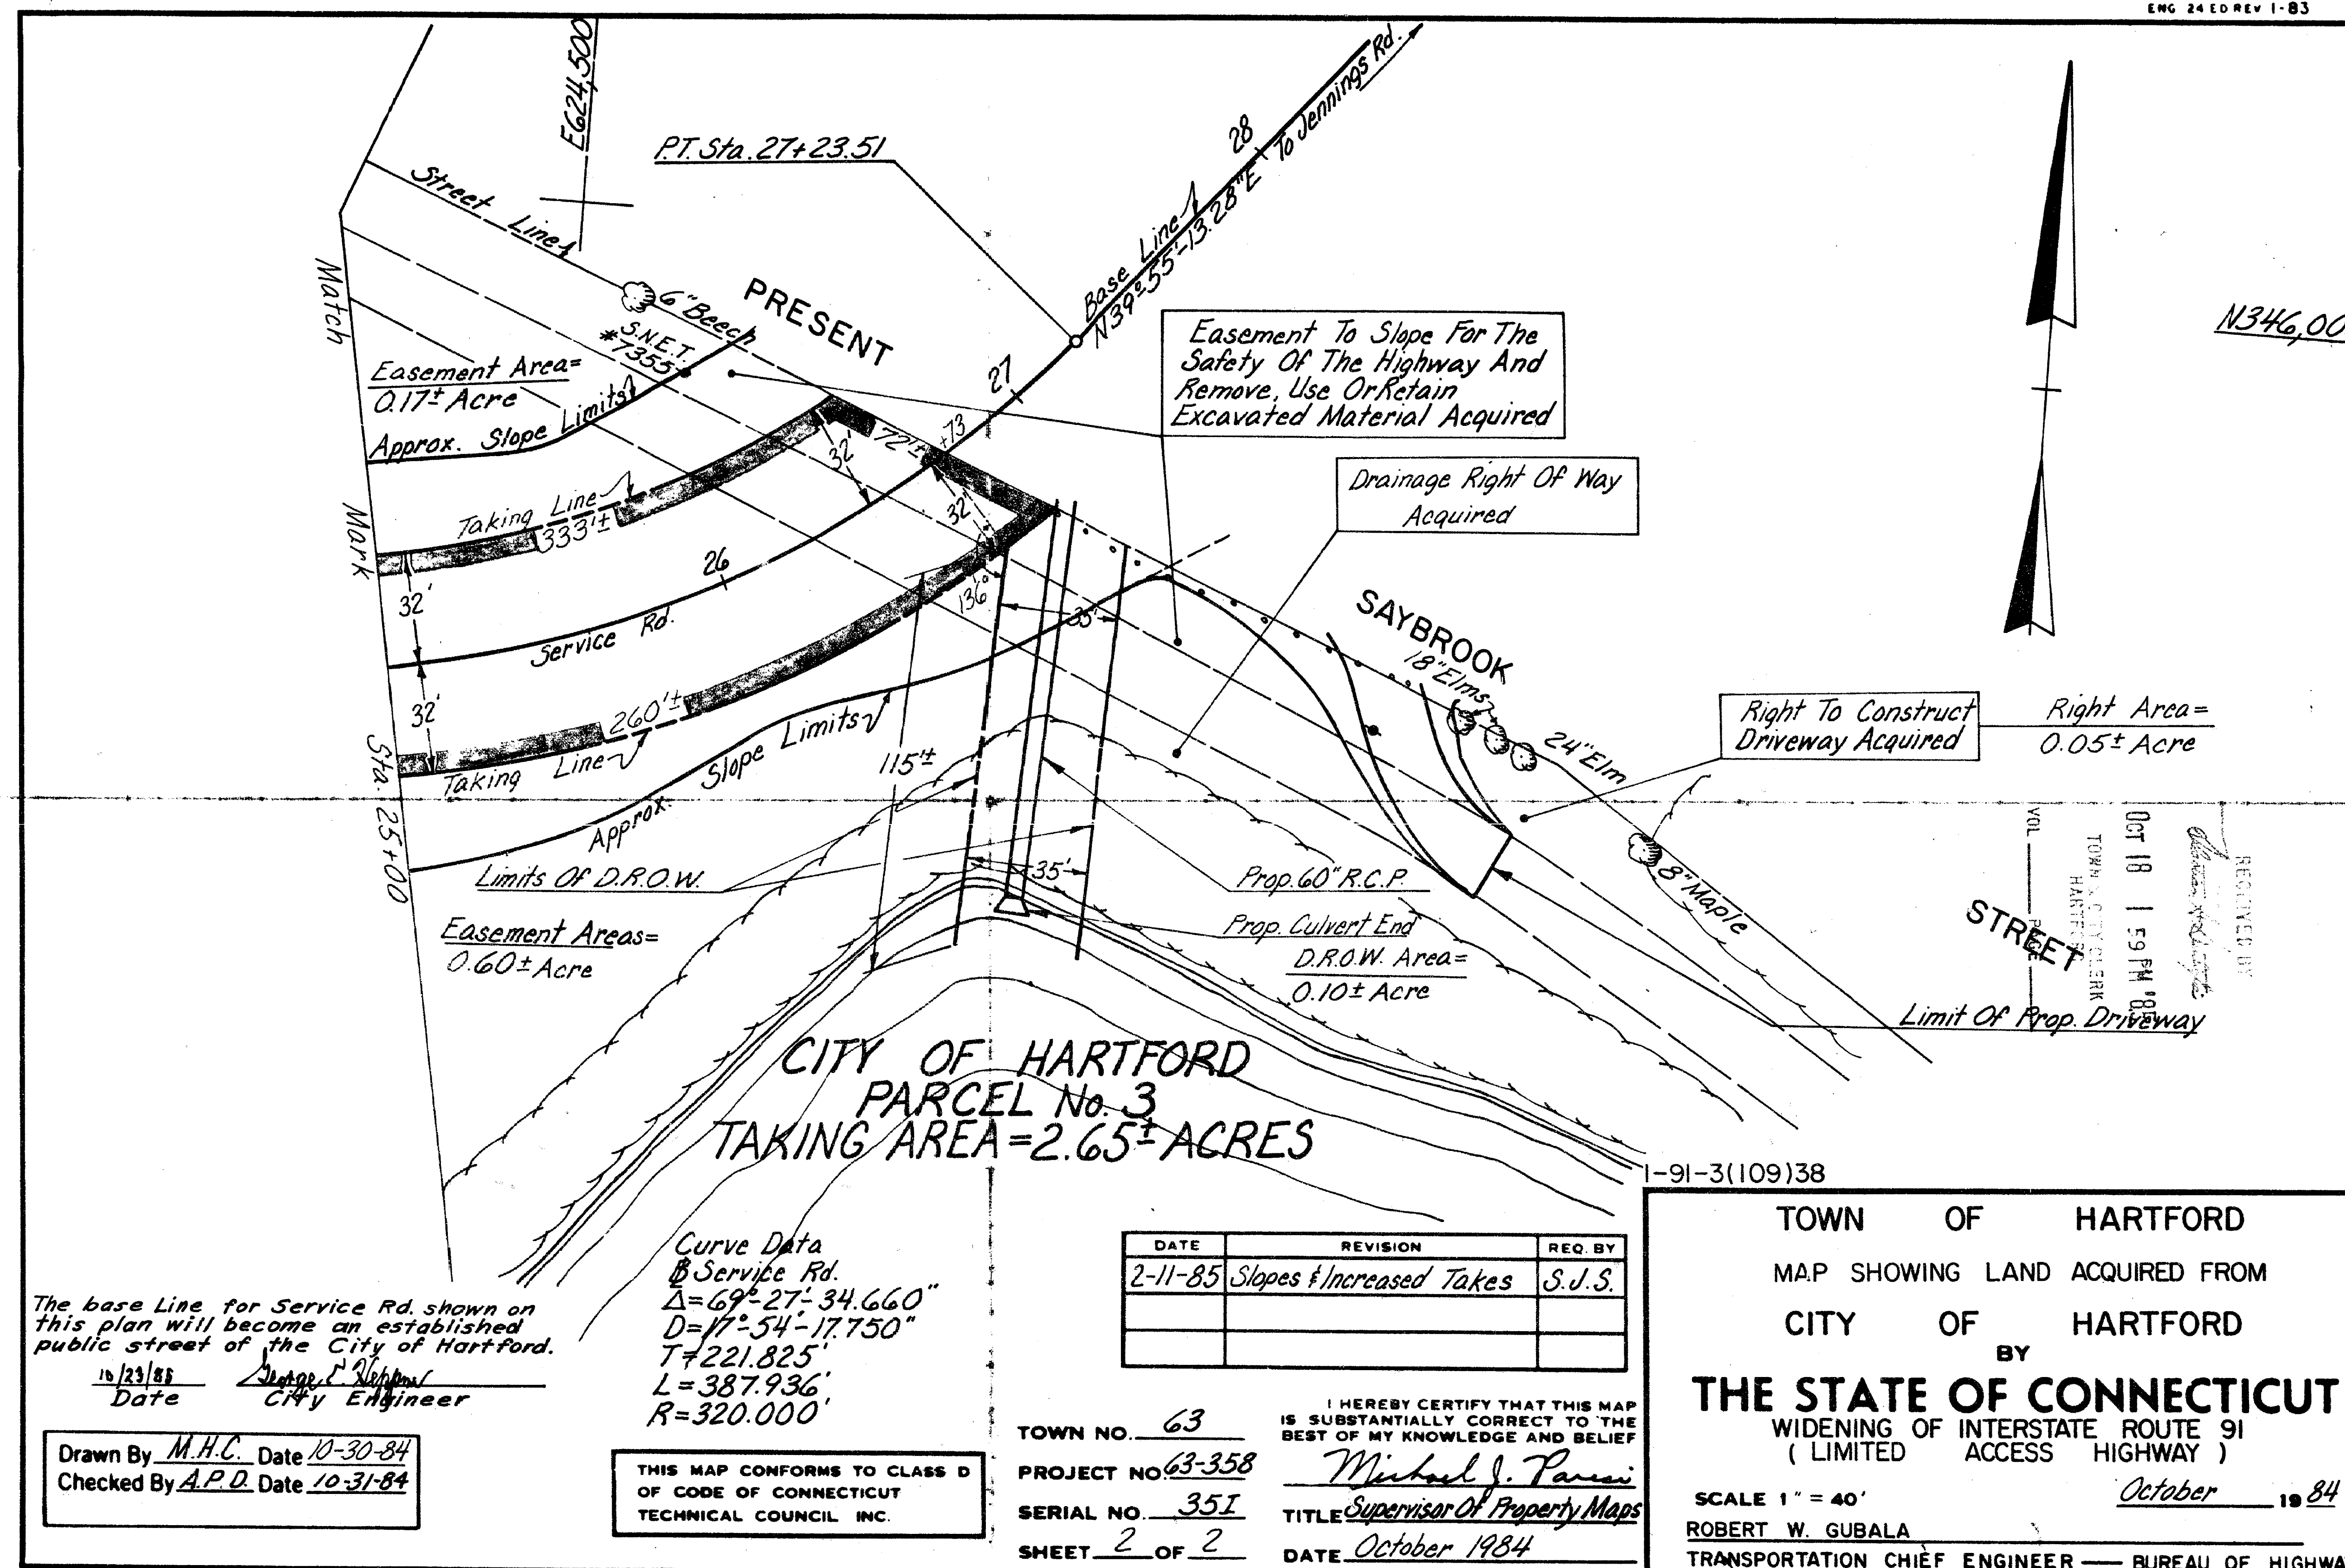

31 1462

0 INCHES 1 2 3 4