


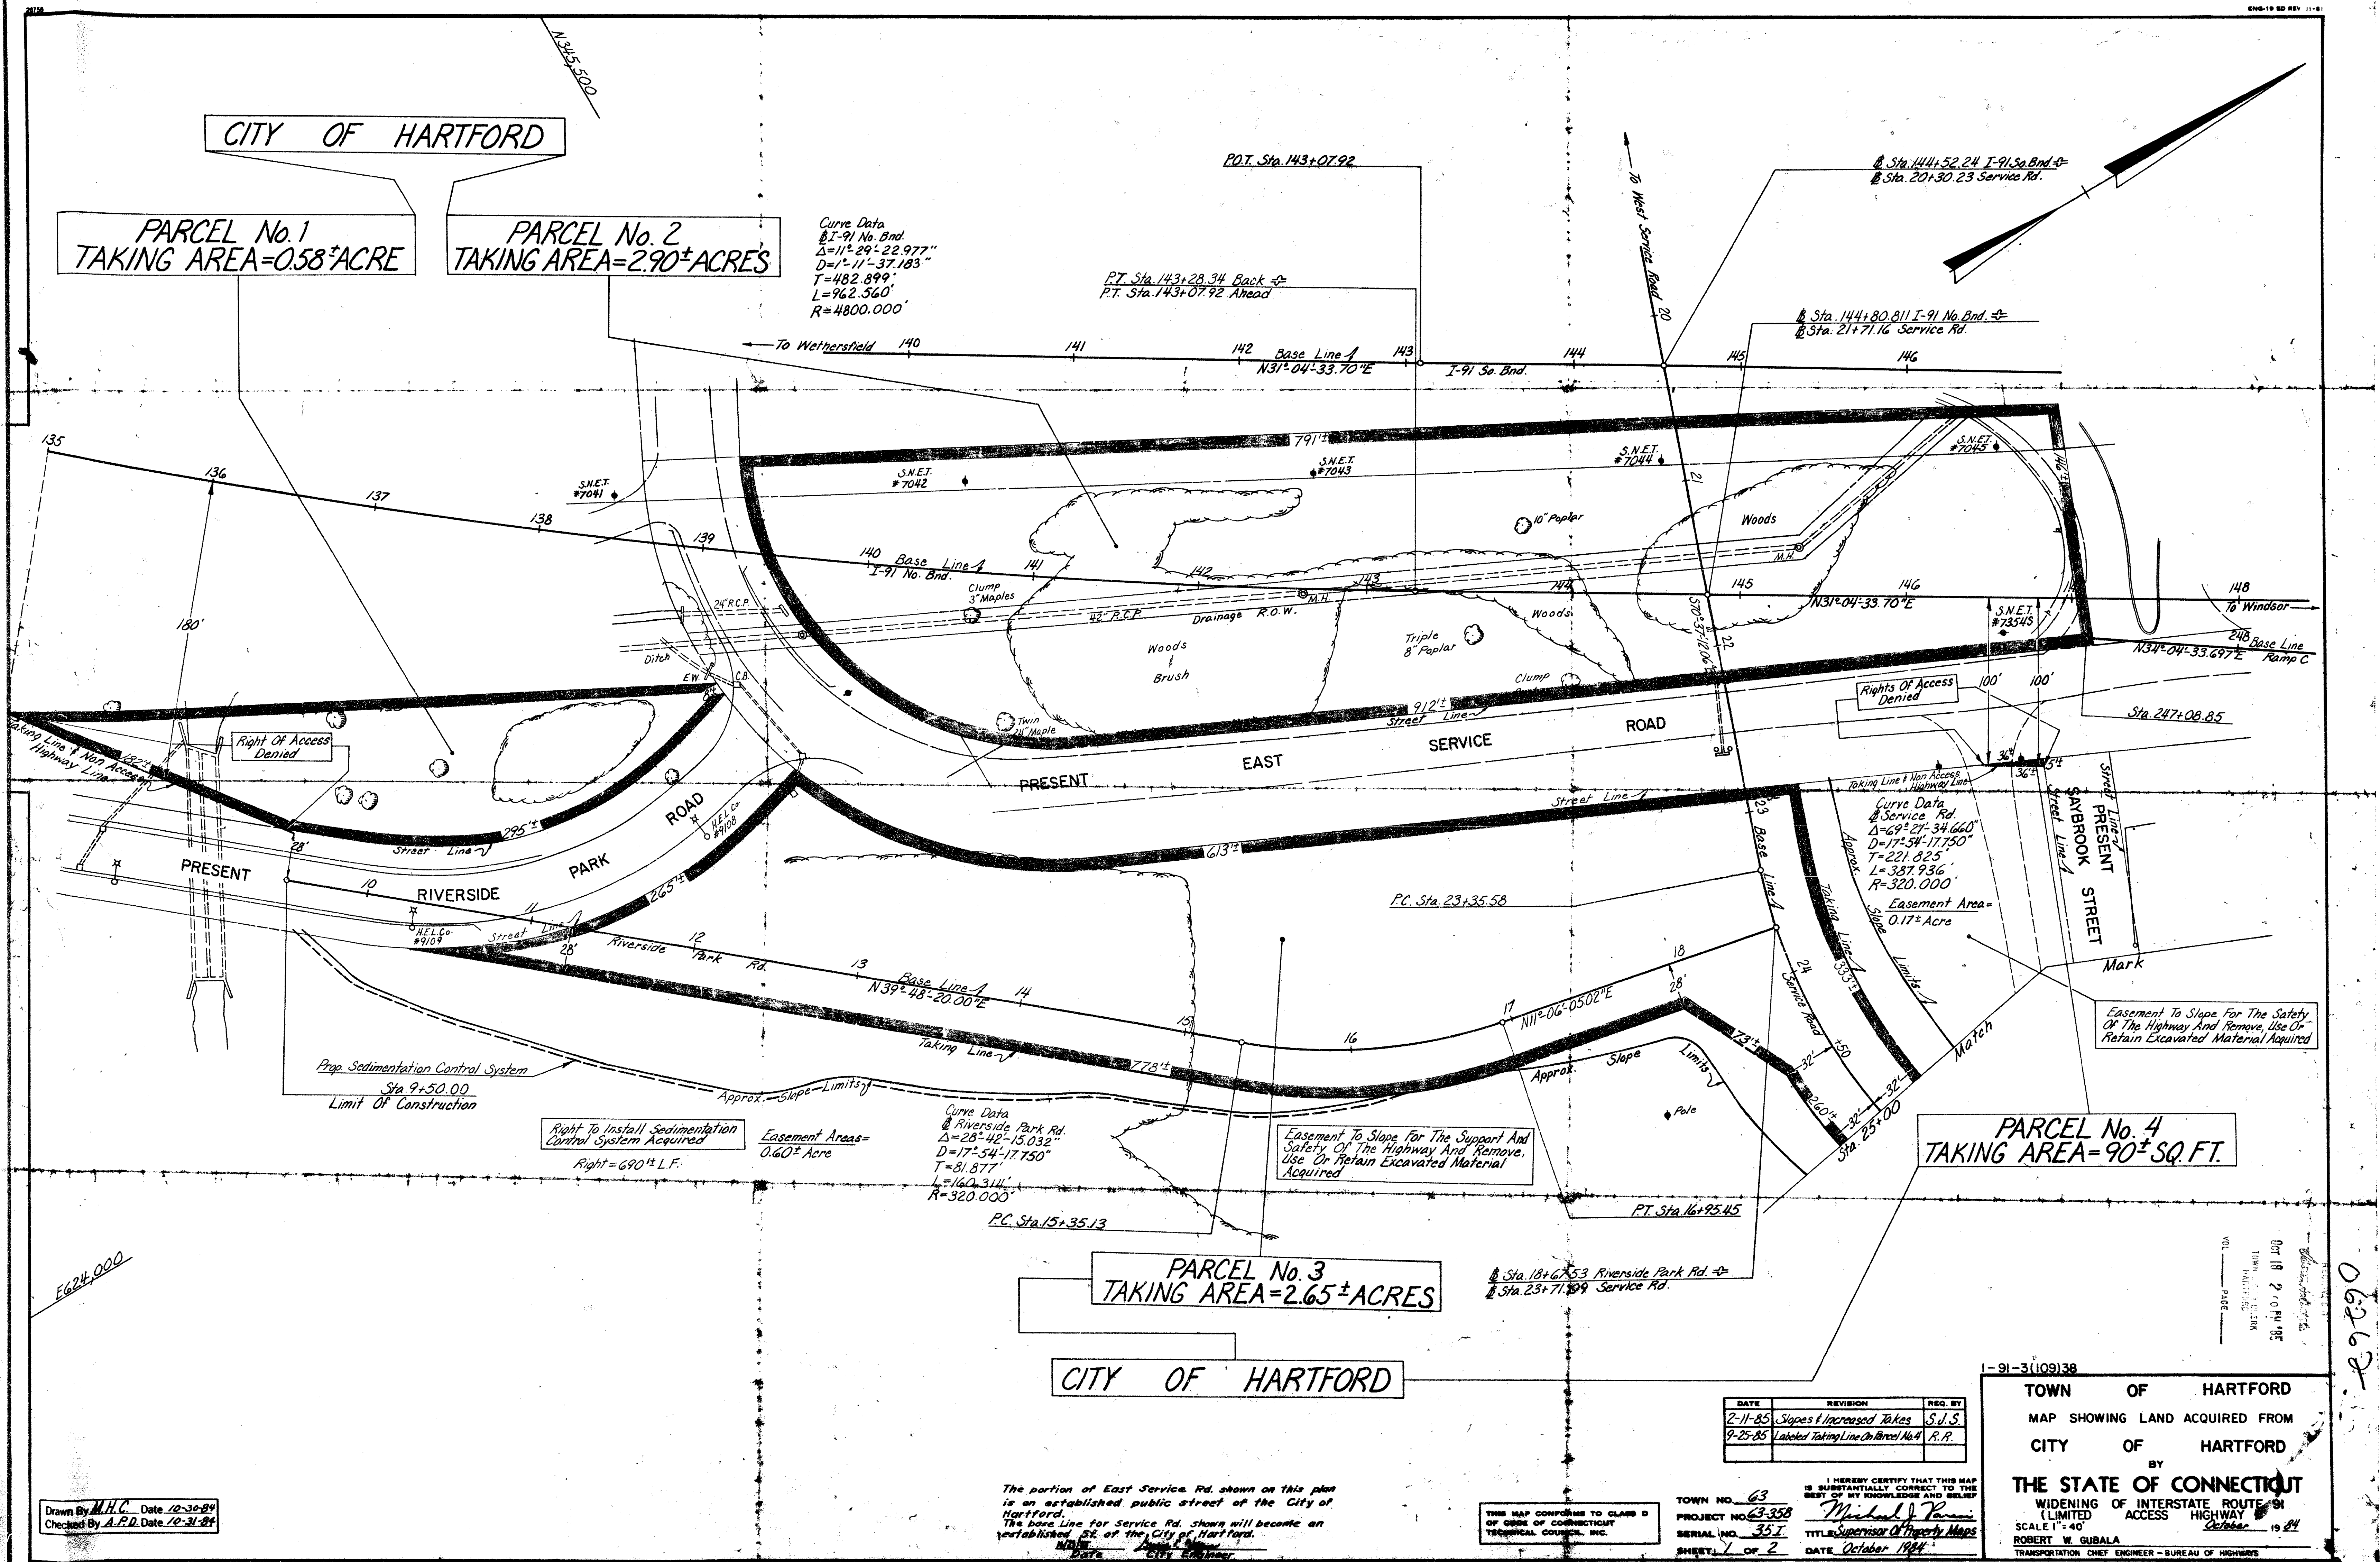

Drawn By M.H.C. Date 10-30-89
Checked By A.P.D. Date 10-31-89

The portion of East Service Rd. shown on this plan is an established public street of the City of Hartford.
The base line for Service Rd. shown will become an established St. of the City of Hartford.
Date 10-31-89 City Engineer

THIS MAP CONFORMS TO CLASS D OF CODE OF CONNECTICUT TROPICAL CONSTRUCTION, INC.

TOWN NO. 63
PROJECT NO. 63-358
SERIAL NO. 351
SHEETS 1 OF 2
DATE October 1989

1-91-3(109)38
TOWN OF HARTFORD
MAP SHOWING LAND ACQUIRED FROM CITY OF HARTFORD BY THE STATE OF CONNECTICUT
WIDENING OF INTERSTATE ROUTE 91 (LIMITED ACCESS HIGHWAY)
SCALE 1"=40'
ROBERT W. GUBALA
TRANSPORTATION CHIEF ENGINEER - BUREAU OF HIGHWAYS

1465

07690