



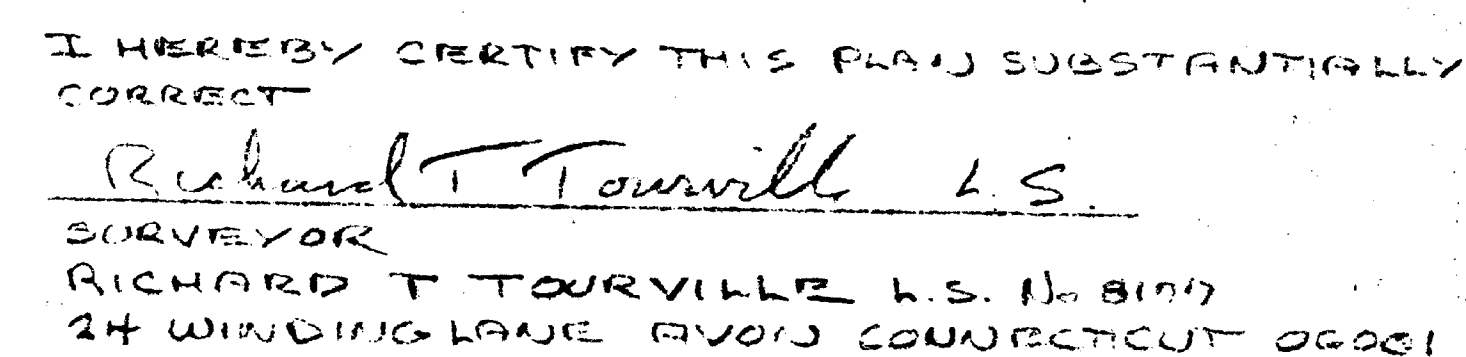

10/29/85
Date

George E. Warner
City Engineer

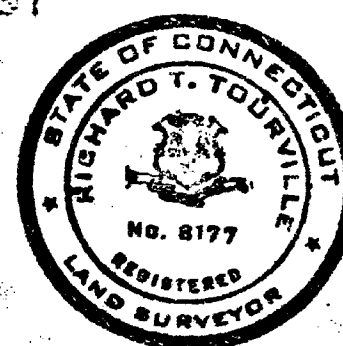

LAND SURVEY /
CITY OF HARTFORD
PLAN SHOWING CONSOLIDATION OF
PROPERTIES AT 24 BRADDOCK STREET
AND 361 WETHERSFIELD AVENUE.
SCALE 1"=20' DATE 10-1-85