


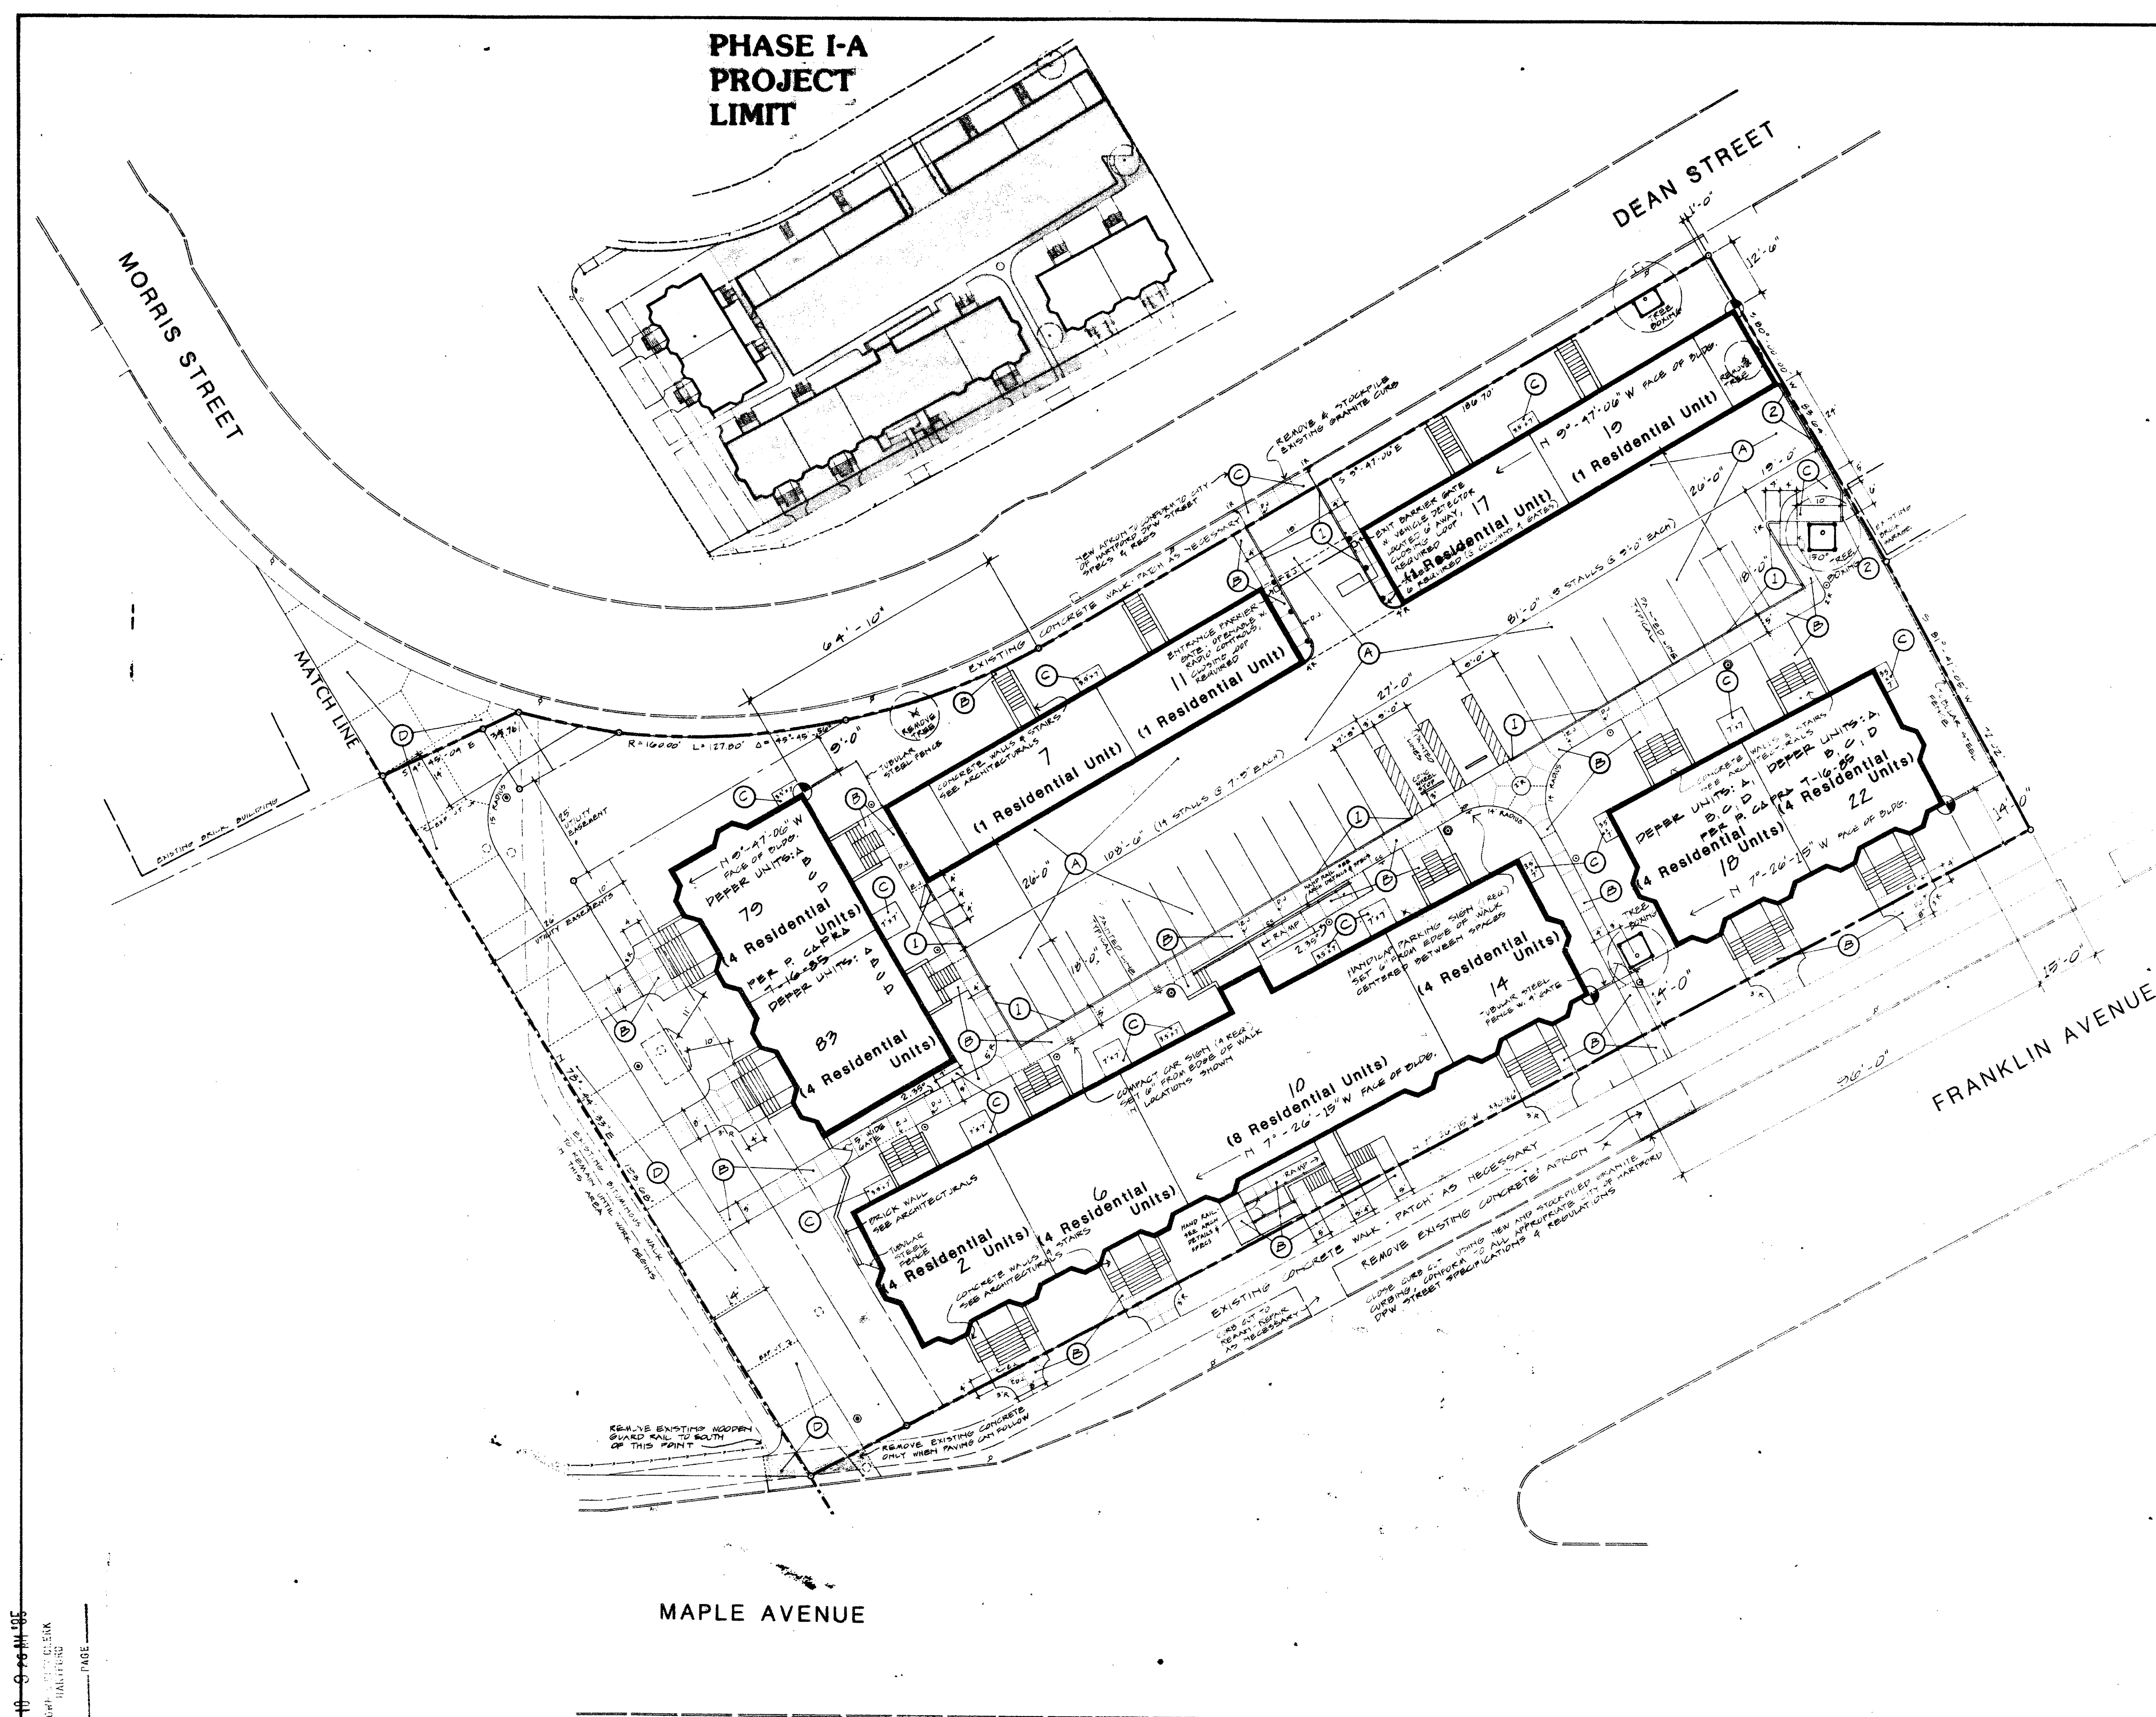

- A Bituminous Conc. Pavement**

B Concrete Walks & Ramp

C Concrete Pads & Apron

D Bomacron Emergency Drive

1 Integral Concrete Curb

2 Concrete Curb

1482	
------	--

RECEIVED 32
William A. ...
DEC 10 9 56 AM 1955
TOWNSHIP CLERK
HARTFORD
VOL _____ PAGE _____



SCALE 1" = 20'

The portions of Morris St., Dean St., Maple Ave. and Franklin Ave. shown on this plan are established public streets of the City of Hartford.

12/13/85 George L. Warner
 Date City Engineer



ASSOCIATED DEVELOPMENT CORPORATION (dba)
MAM Limited Partnership
HARTFORD, CT

Maple Avenue Mews
Hartford, CT

Raphael & Charney
A R C H I T E C T S
2074 PARK STREET HARTFORD, CT 06106

CR3
LAND PLANNERS
LANDSCAPE ARCHITECTS
571 HOPMEADOW STREET
SINCEBURY CT 06070
203-658-1988

L-1

1482 55

