


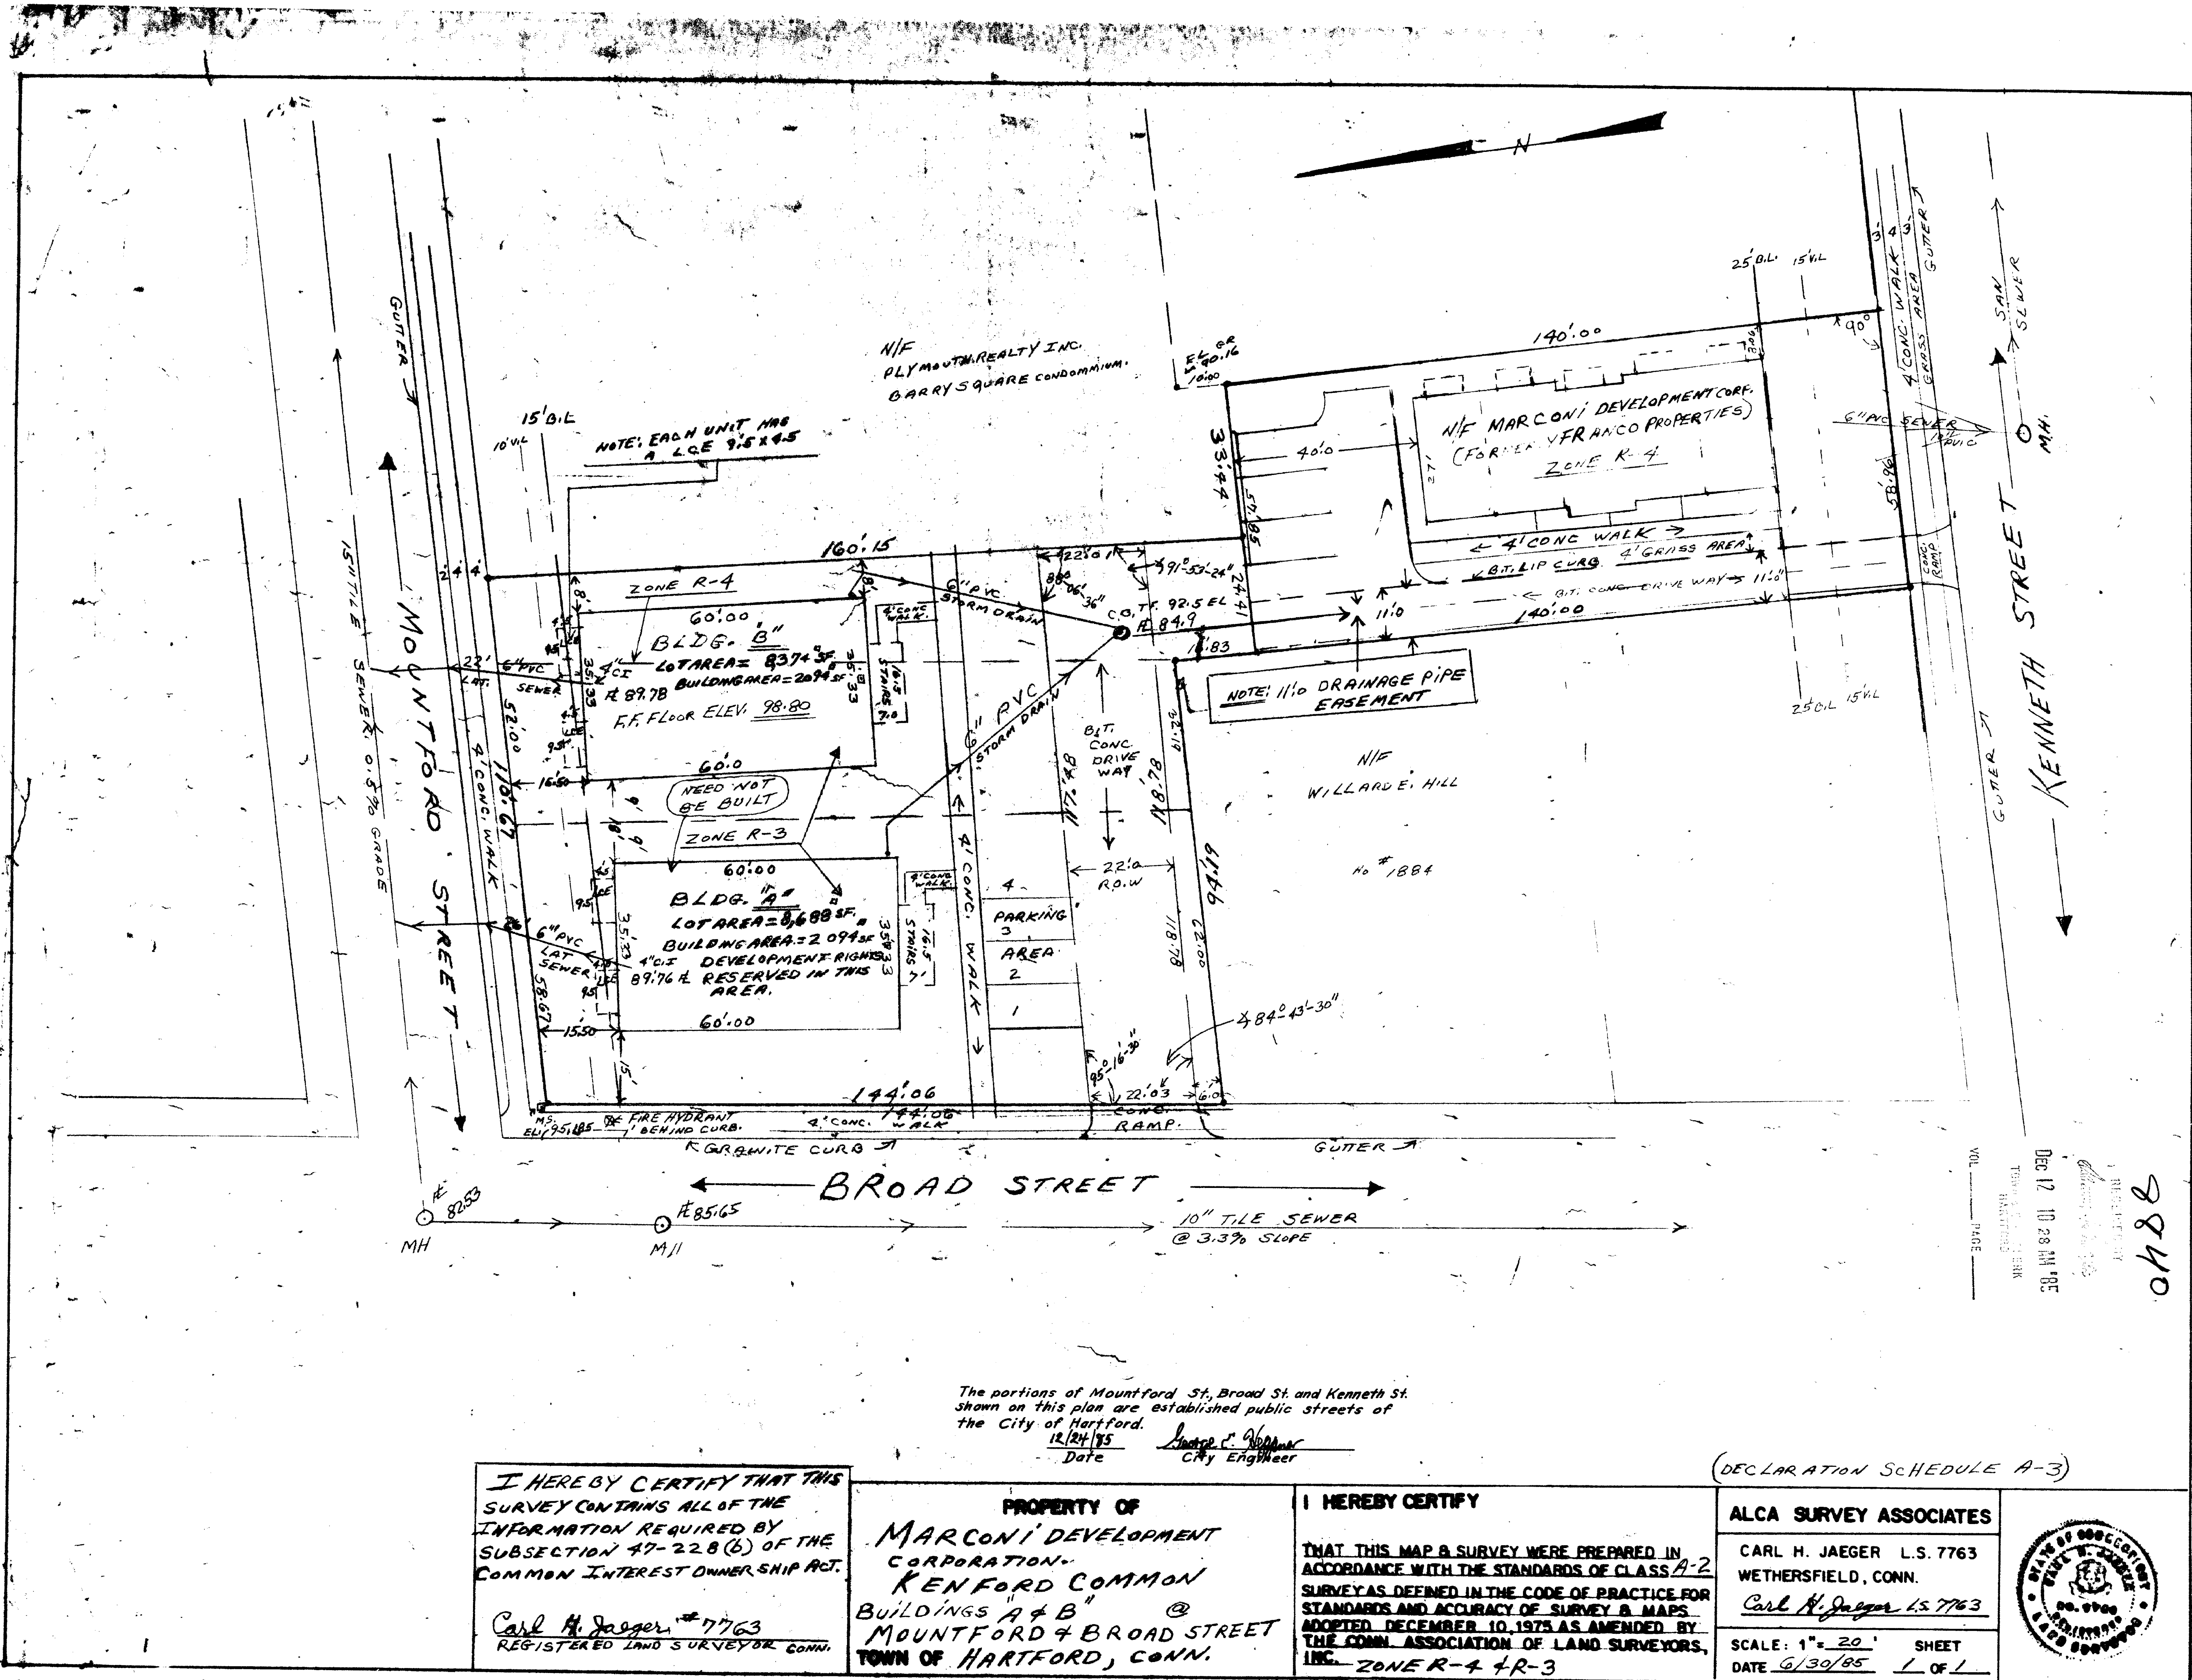

The portions of Mountford St, Broad St and Kenneth St shown on this plan are established public streets of the City of Hartford.
 Date 12/14/85 City Engineer George J. Gagnier

I HEREBY CERTIFY THAT THIS SURVEY CONTAINS ALL OF THE INFORMATION REQUIRED BY SUBSECTION 47-22B(6) OF THE COMMON INTEREST OWNERSHIP ACT.
 Carl H. Jaeger, L.S. 7763
 REGISTERED LAND SURVEYOR, CONN.

PROPERTY OF
MARCONI DEVELOPMENT CORPORATION
KENFORD COMMON BUILDINGS A & B
 @
MOUNTFORD & BROAD STREET
TOWN OF HARTFORD, CONN.

I HEREBY CERTIFY THAT THIS MAP & SURVEY WERE PREPARED IN ACCORDANCE WITH THE STANDARDS OF CLASS A-2 SURVEY AS DEFINED IN THE CODE OF PRACTICE FOR STANDARDS AND ACCURACY OF SURVEY & MAPS ADOPTED DECEMBER 10, 1975 AS AMENDED BY THE CONN. ASSOCIATION OF LAND SURVEYORS, INC. ZONE R-4 & R-3


(DECLARATION SCHEDULE A-3)

ALCA SURVEY ASSOCIATES


CARL H. JAEGER L.S. 7763
 WETHERSFIELD, CONN.
 Carl H. Jaeger, L.S. 7763

SCALE: 1" = 20' SHEET
 DATE 6/30/85 1 OF 1

REVISED 11/12/85

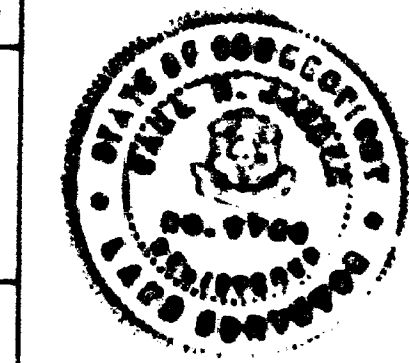

plan size 18 x 24

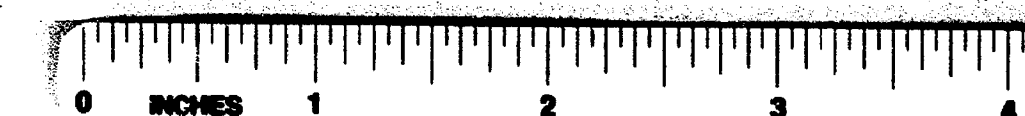

58 1485

Dec 12 10 28 AM '85
 01488