


RECEIVED
Dec 13 10 30 AM '85
TOWN CLERK
HARTFORD
VOL. _____ PAGE _____

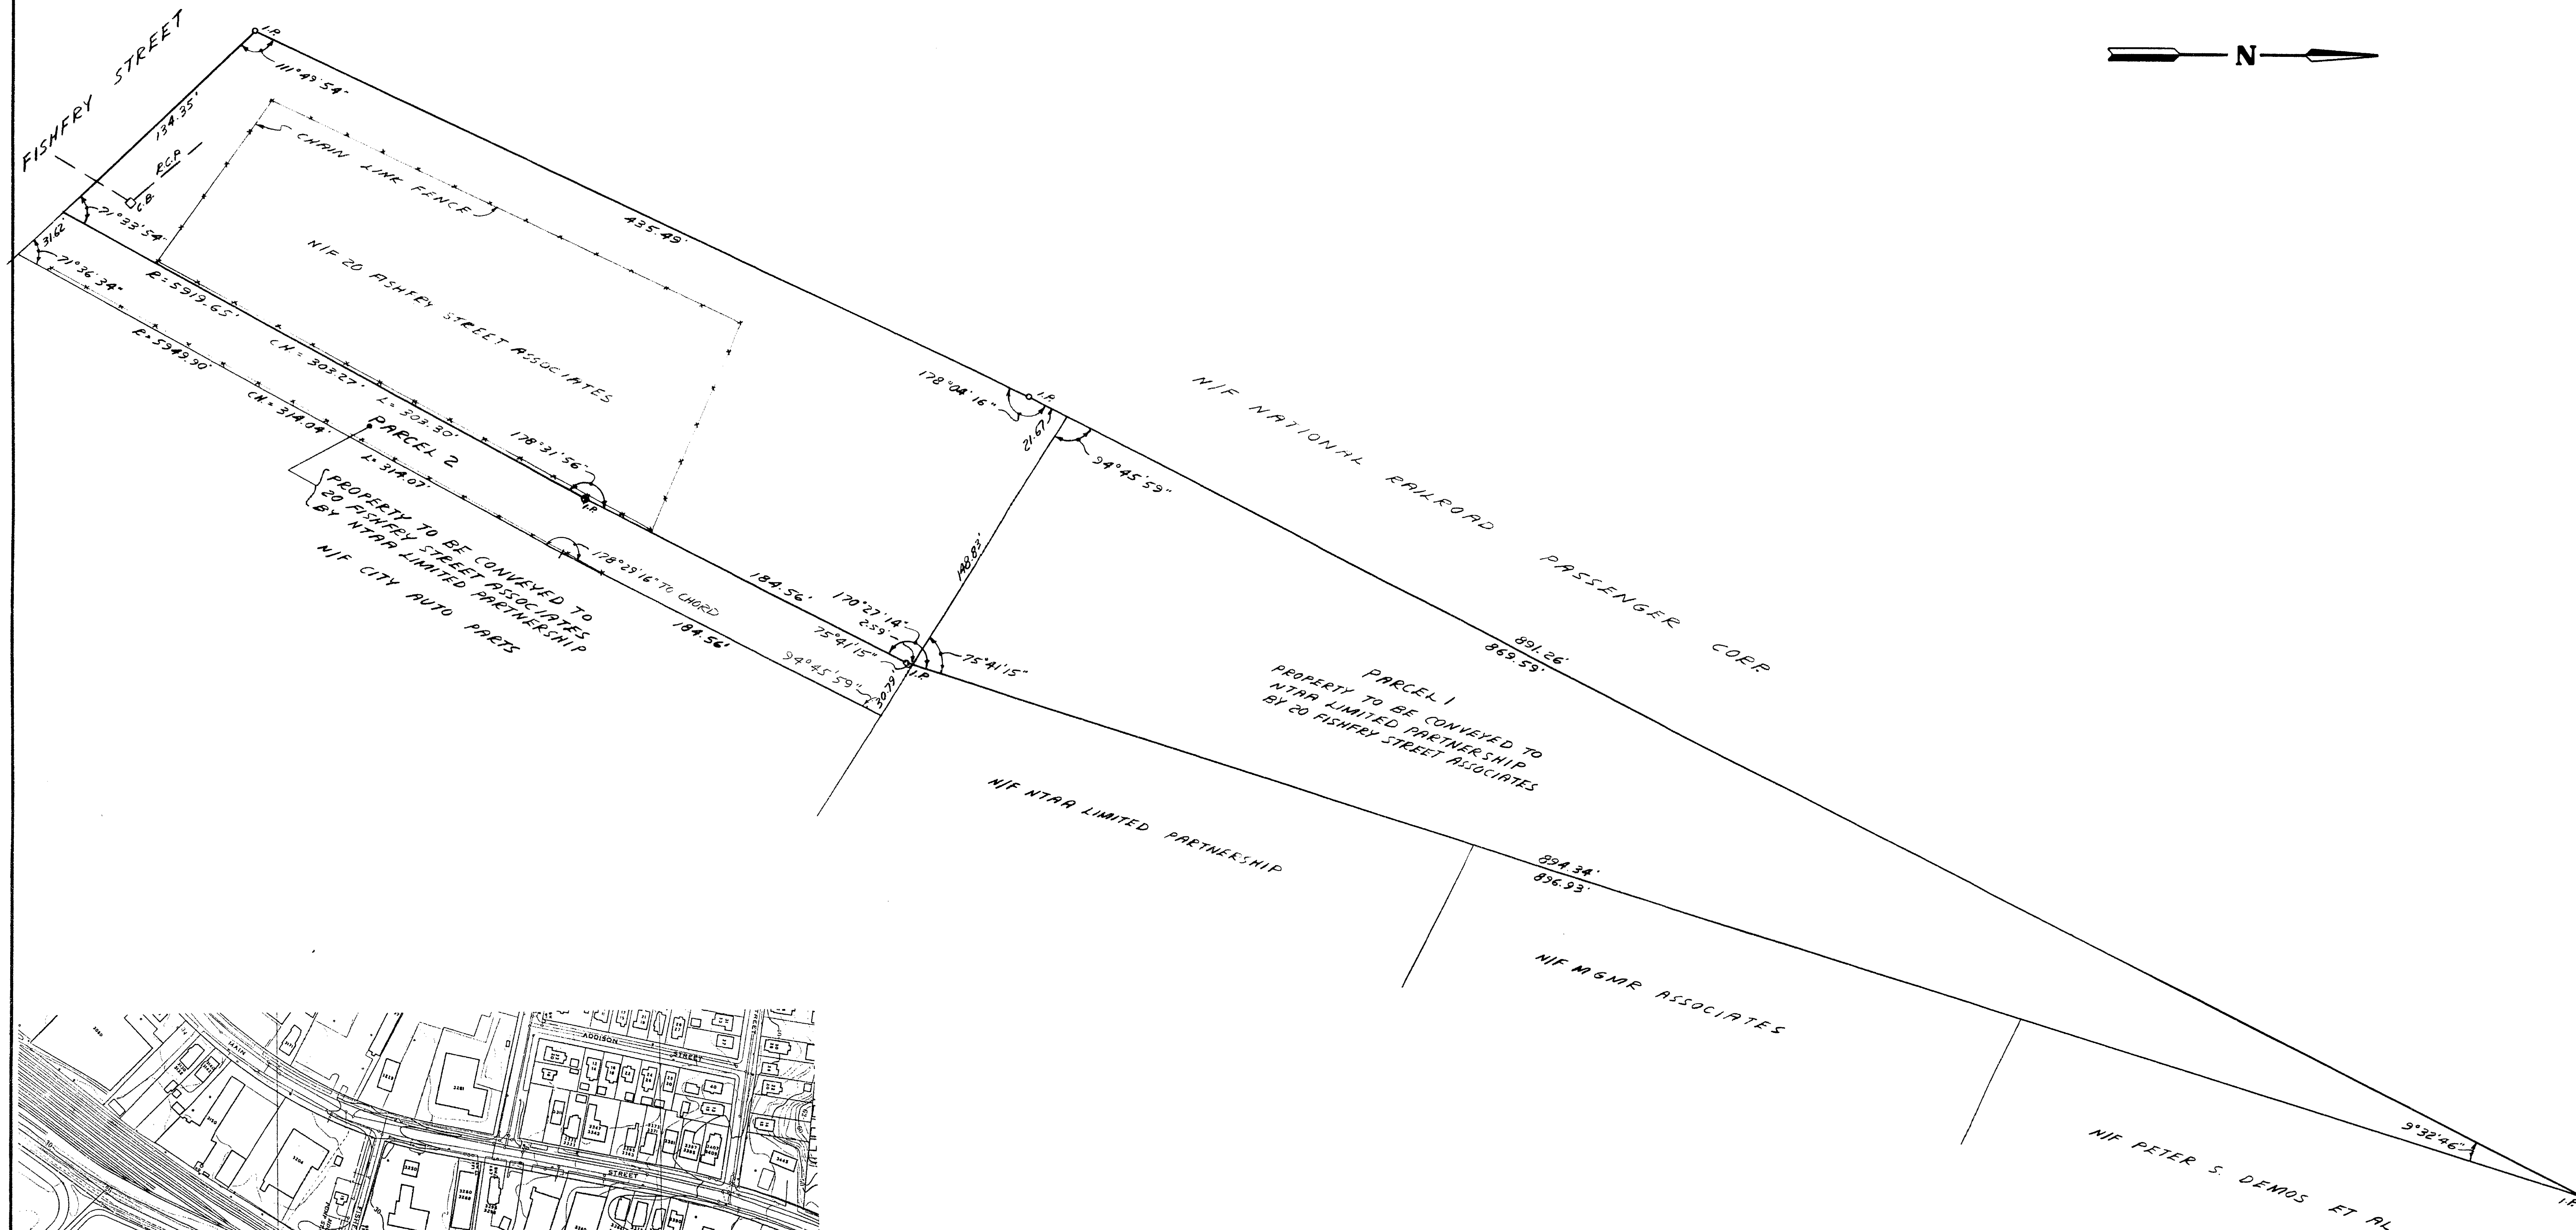

NOTES

1. PARCEL ZONE: I-2
2. PARCEL 1: 64,980.9 SQ FT (1.48 ACRES.)
PARCEL 2: 14,959.39 SQ FT (0.34 ACRE)
3. MAP REF: "PROPERTY OF MORRIS COHEN ET AL TO BE CONVEYED TO NH, NH & N RE, 1"-100, MAY 1955"

The portion of Fishery St shown on this plan is an established public street of the City of Hartford

12/28/85 Date
John C. Almon City Engineer

CERTIFICATION VALID ONLY ON MAPS
BEARING EMBOSSED SURVEYOR'S SEAL.

I HEREBY CERTIFY THAT THIS MAP AND SURVEY WERE PREPARED IN ACCORDANCE WITH THE STANDARDS OF A CLASS "P-2" SURVEY AS DEFINED IN THE CODE OF PRACTICE FOR STANDARDS OF ACCURACY OF SURVEYS AND MAPS, ADOPTED DECEMBER 10, 1973 AS AMENDED BY THE CONNECTICUT ASSOCIATION OF LAND SURVEYORS, INC.

12/28/85 8498
SURVEYOR DATE REGISTRATION NO

HALLISEY & HERBERT CIVIL ENGINEERS & LAND SURVEYORS 1850 SILAS DEANE HIGHWAY, ROCKY HILL, CONNECTICUT		DRAWN J.D. CHECKED K.M. DATE 9 JULY 1985 SCALE 1" = 40' SHEET 1 OF 1
PROPERTY SURVEYED FOR NTAA LIMITED PARTNERSHIP FISHFRY STREET HARTFORD, CONNECTICUT		
REVISIONS 11/25/85 ANGLES		JOB NO. 1044

1486

59 4/6



1486
1486
1486