


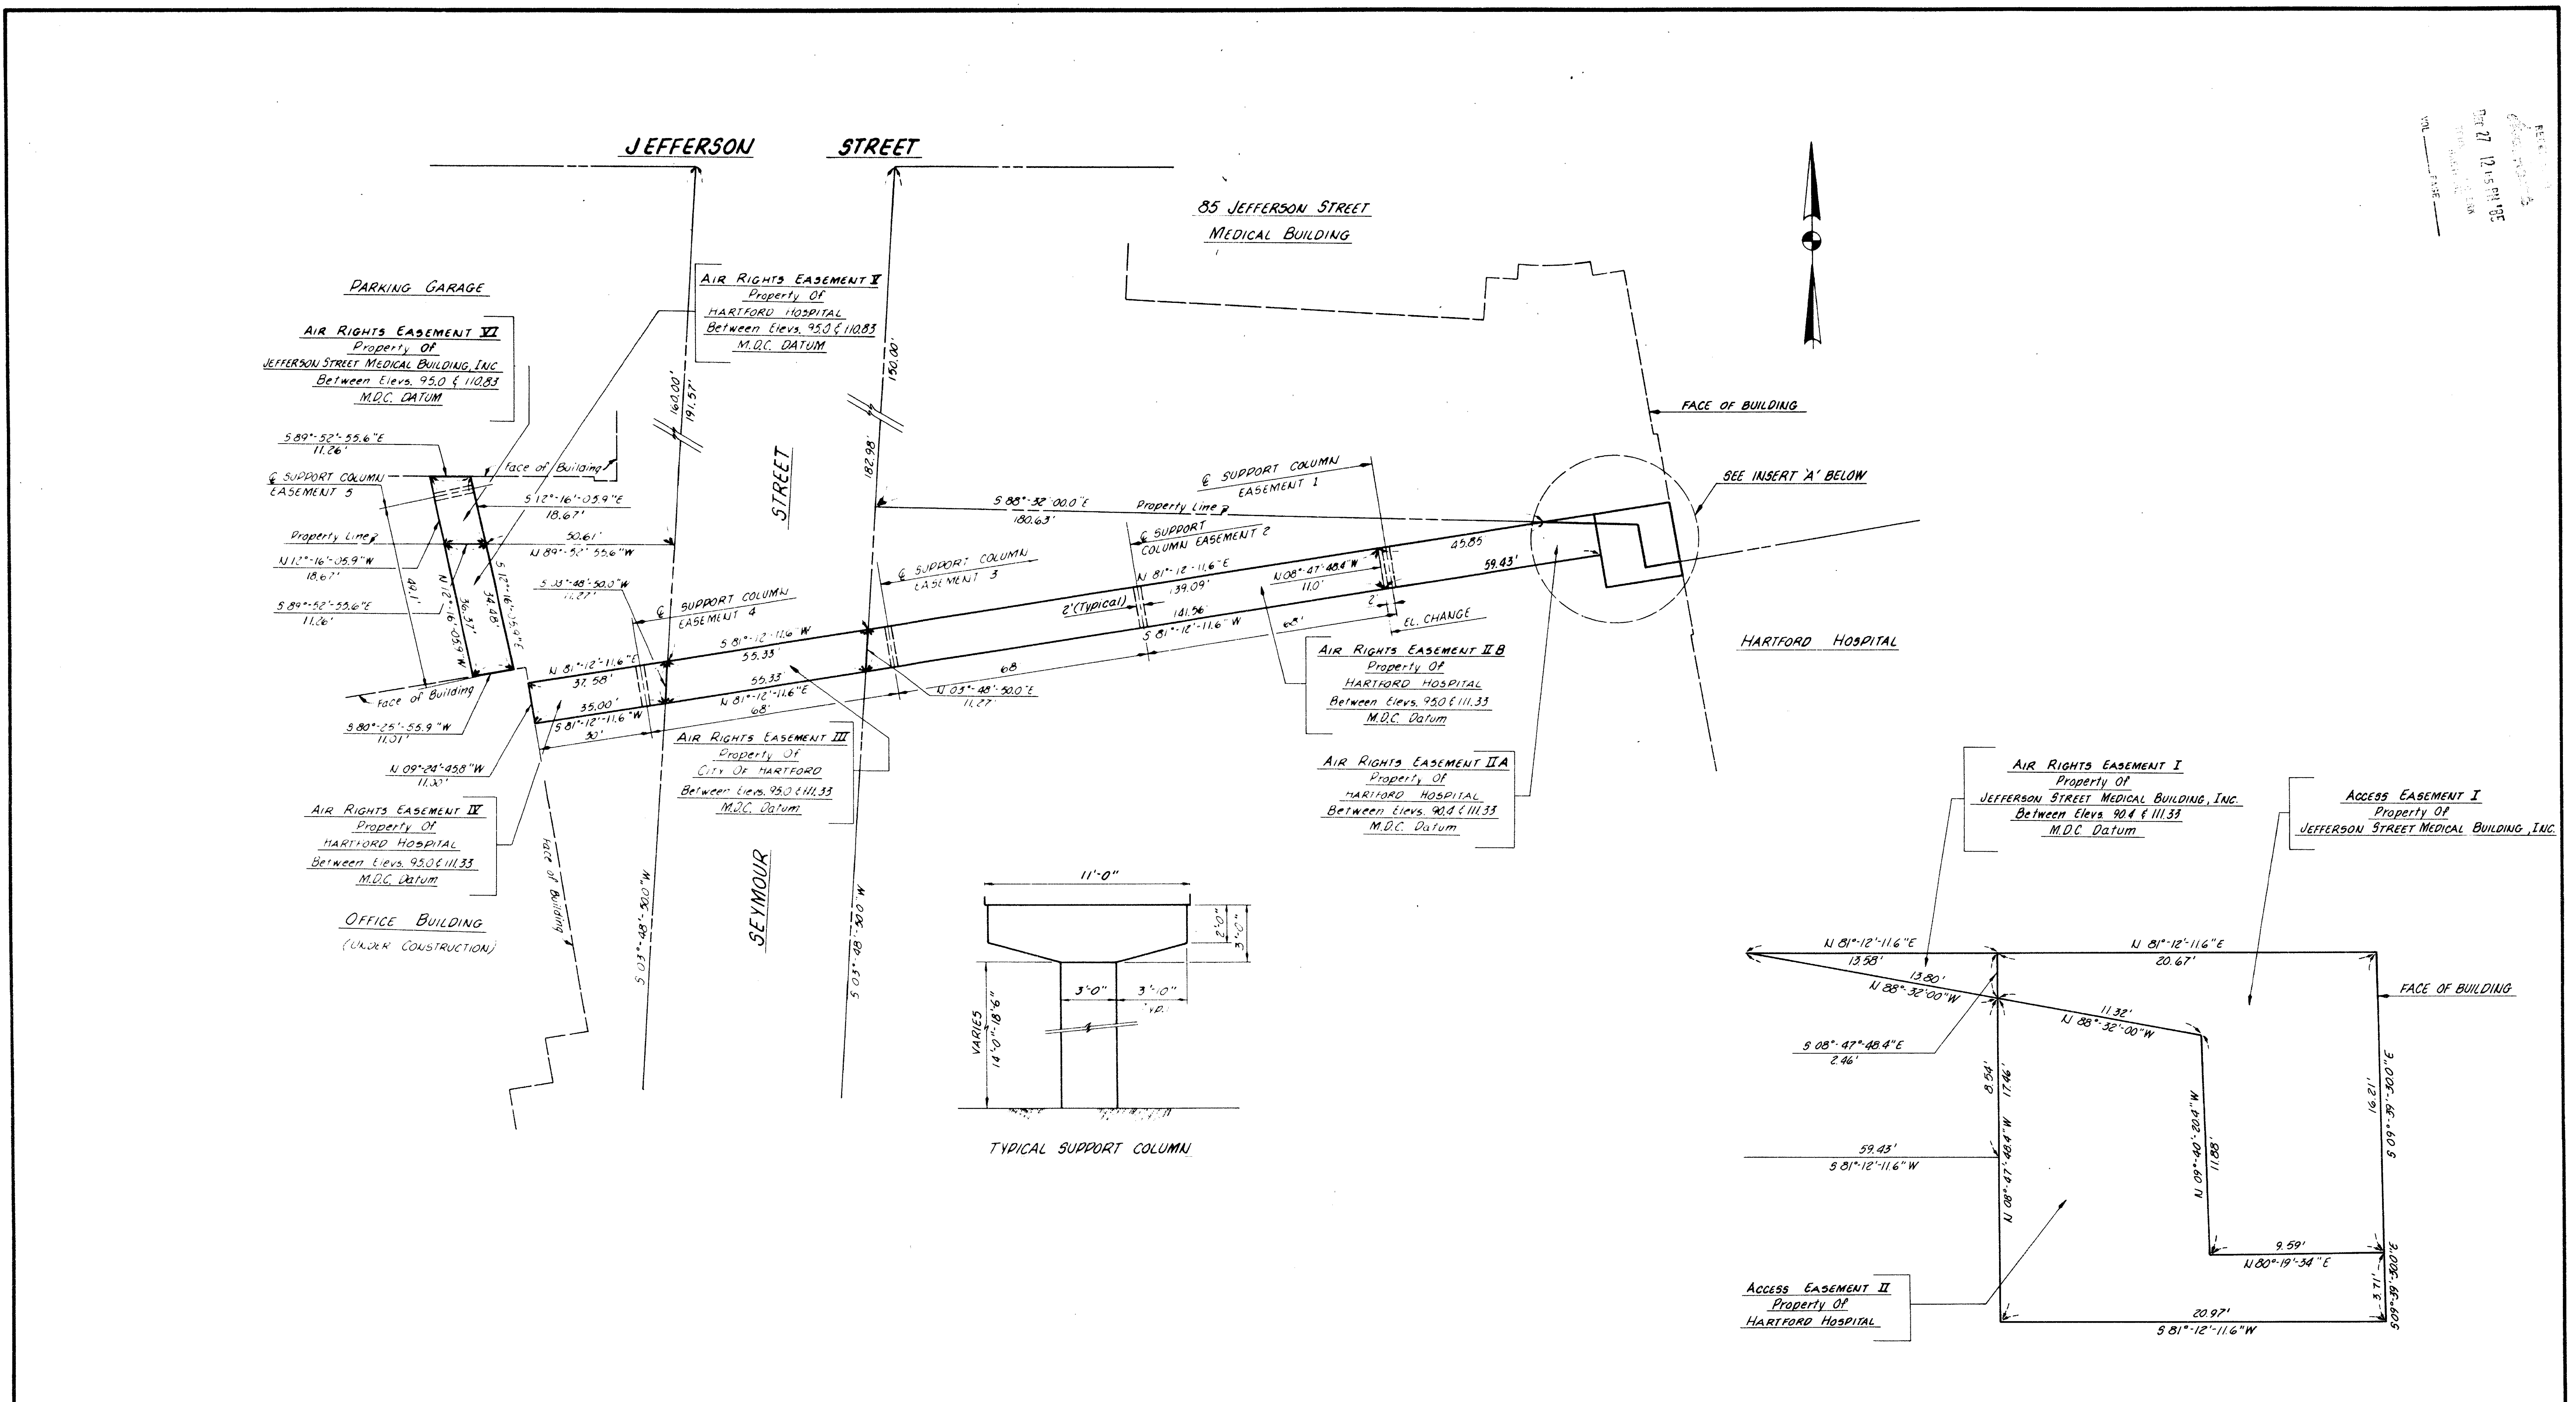

I hereby certify that this map and survey were prepared in accordance with the standards of a Class A-2 survey as defined in the Code of Practice for Standards of Accuracy of Surveys and Maps, adopted December 10, 1975, and as amended by the Connecticut Association of Land Surveyors, Inc.

CLOSE, JENSEN & MILLER
Civil Engineers & Surveyors
By *John D. Miller*

The portions of Seymour St. and Jefferson St. shown on this plan are established public streets of the City of Hartford.

Date *10/23/88*
City Engineer

INSERT 'A'
Scale: 1"=4'

No. _____ Date _____ Description _____ Revisions _____		Close, Jensen & Miller Consulting Engineers, Land Planners & Surveyors 1111 Silas Deane Highway, Wethersfield, Connecticut 06109		Designed Drawn <i>K.R.J.</i> Checked <i>J.H.M.</i> Scale 1"=20' Date <i>Oct 23, 1988</i>
No. _____ Date _____ Description _____ Revisions _____		PEDESTRIAN BRIDGE EASEMENTS IN FAVOR OF HARTFORD HOSPITAL SEYMOUR STREET HARTFORD, CONNECTICUT		Sheet No. <i>1</i> Of <i>1</i> Job No. <i>4464</i> File No. _____



1487