


EASI FILE CORP IRVINE CA EPH 34

1493	
------	--


1493-1

1462 E671

RECEIVED
FEB 5 9 55 AM '86
TOWN CLERK
HARTFORD
VOL. PAGE

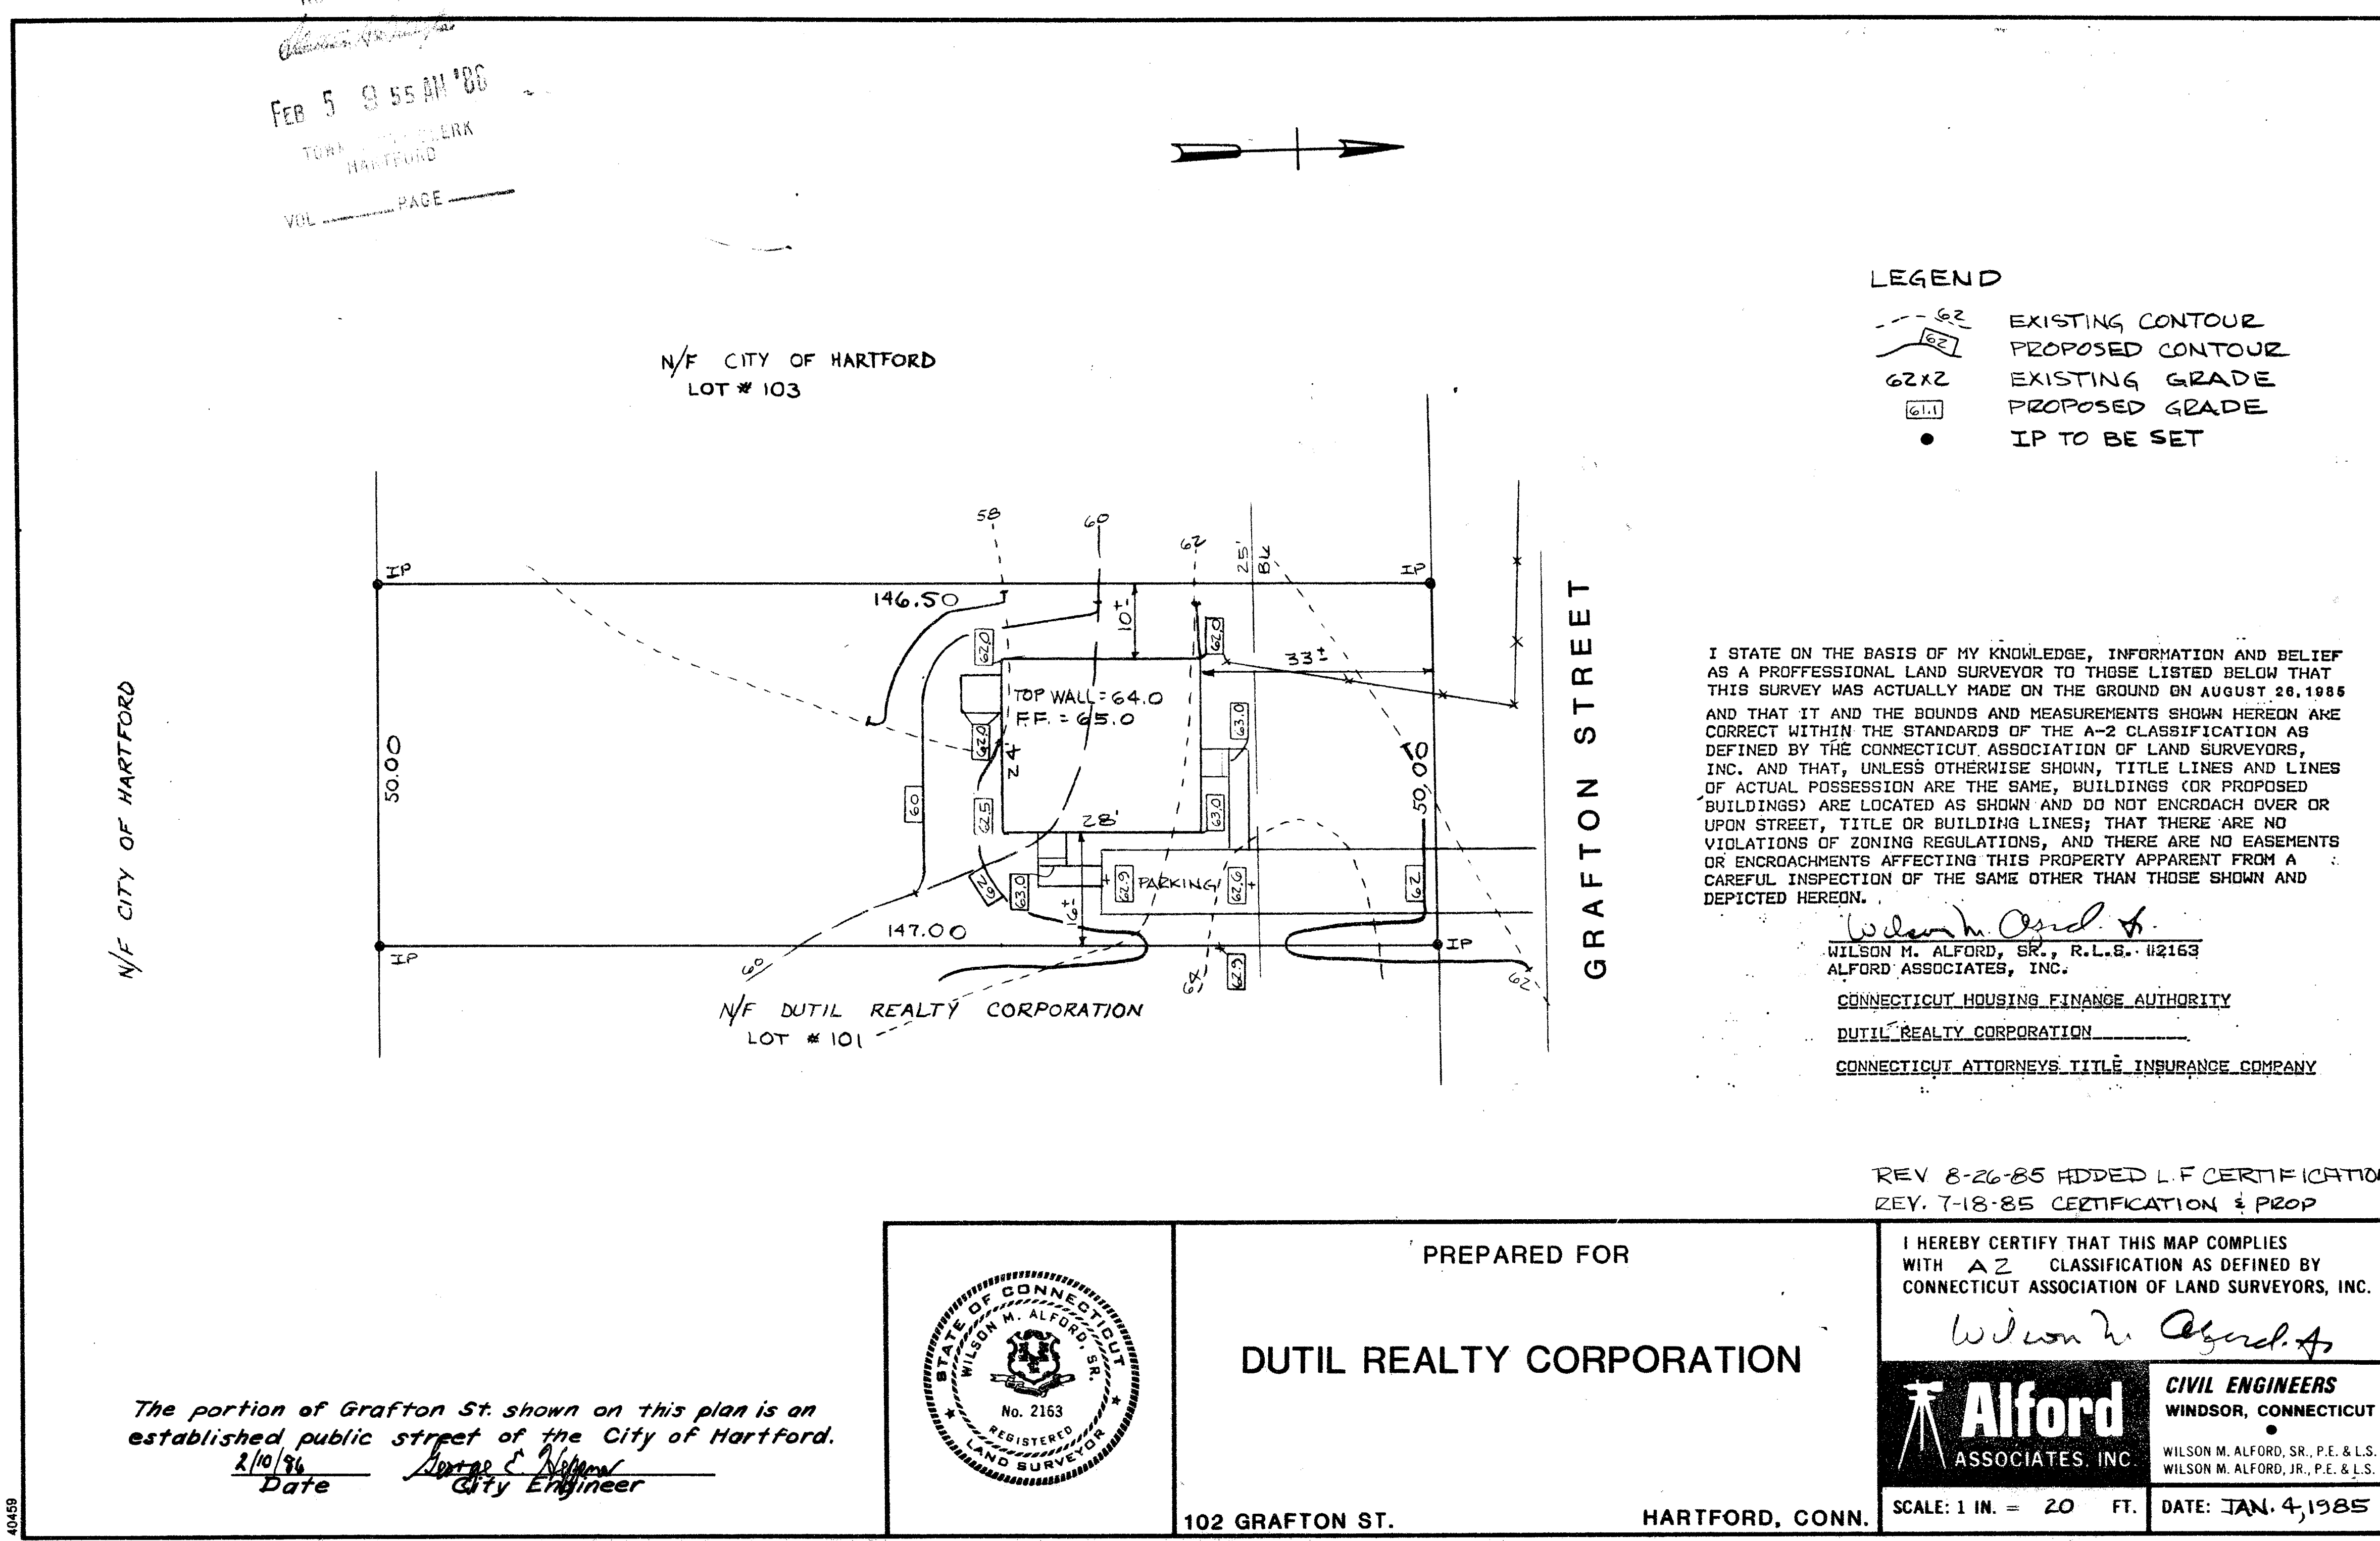

The portion of Grafton St. shown on this plan is an established public street of the City of Hartford.
Date 2/10/86
City Engineer

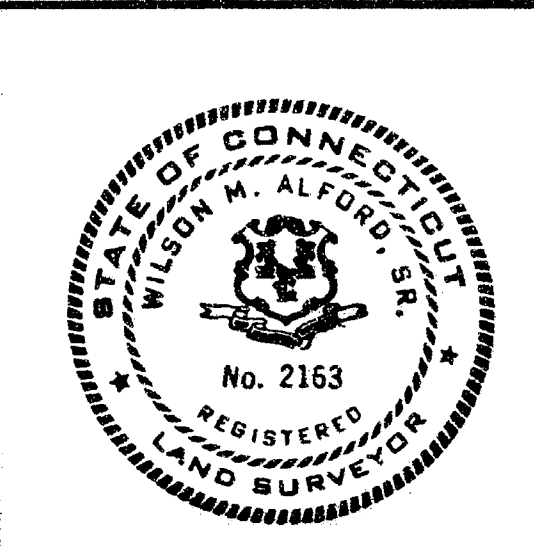

PREPARED FOR

DUTIL REALTY CORPORATION

102 GRAFTON ST.
HARTFORD, CONN.