


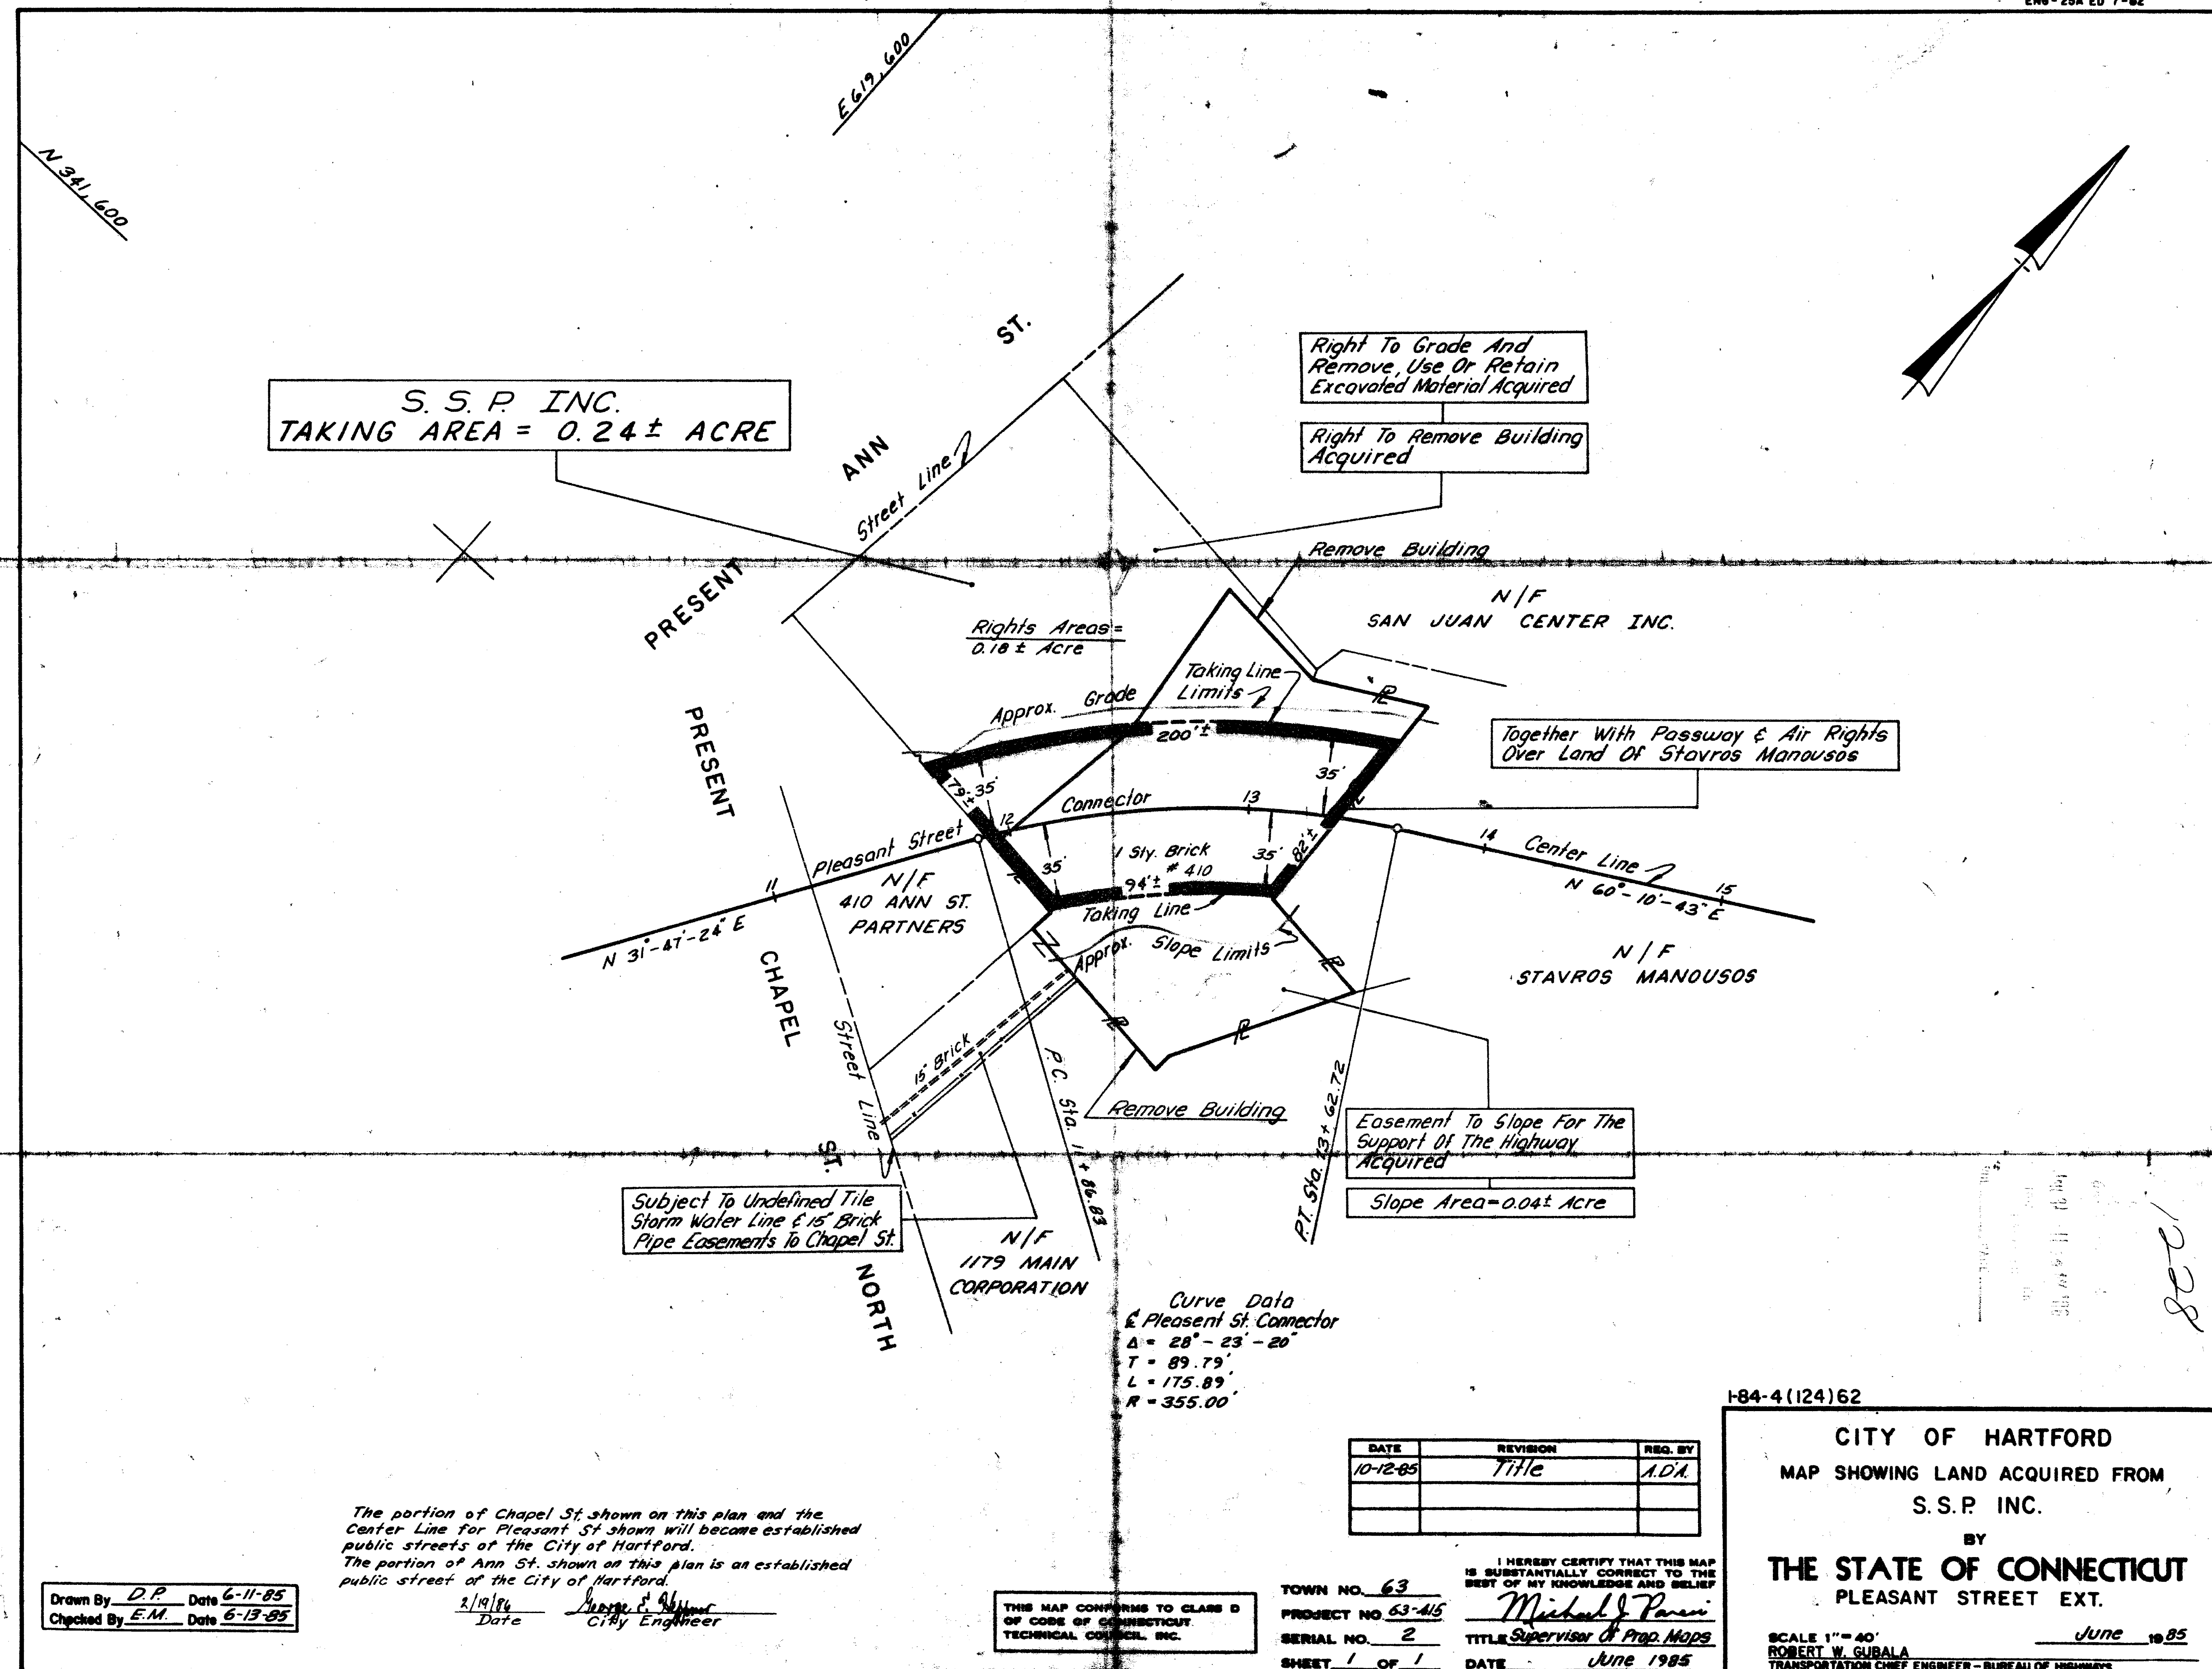

CITY OF HARTFORD
MAP SHOWING LAND ACQUIRED FROM
S. S. P. INC.
BY
THE STATE OF CONNECTICUT
PLEASANT STREET EXT.

SCALE 1" = 40' June 19 85
ROBERT W. GUBALA
 TRANSPORTATION CHIEF ENGINEER - BUREAU OF HIGHWAYS

81



0 INCHES 1 2 3 4