


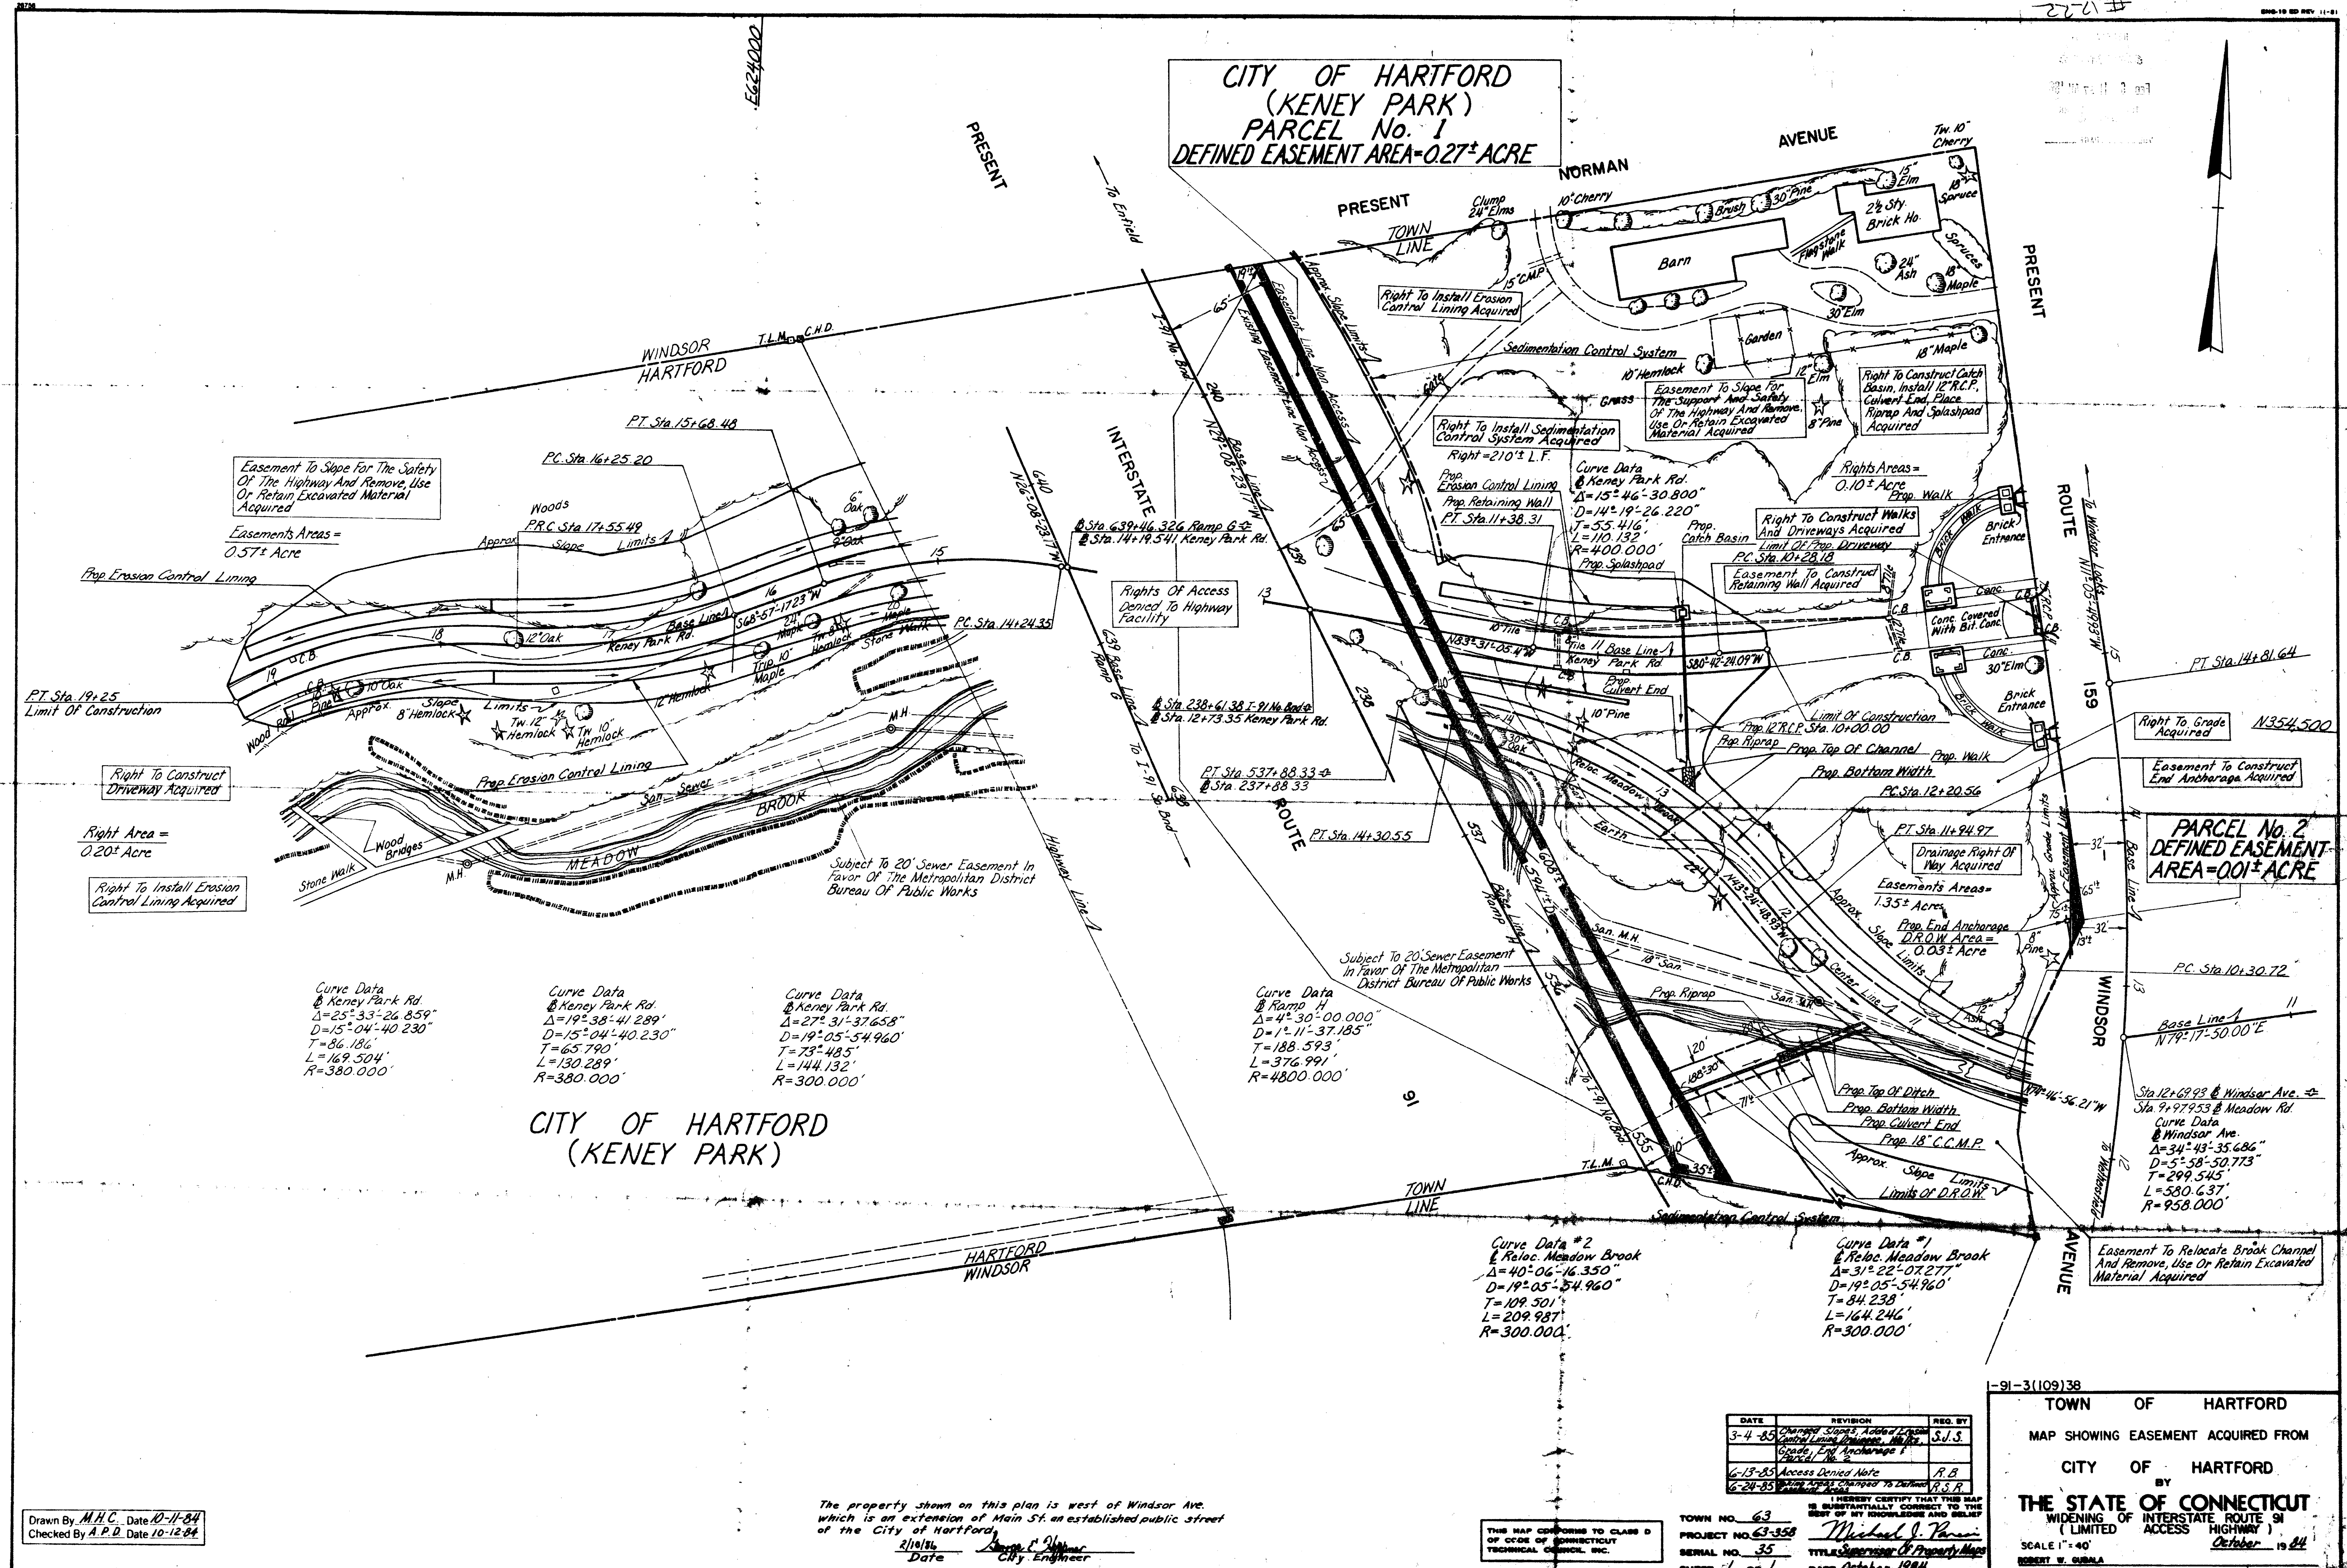

Drawn By: M.H.C. Date: 10-11-84
Checked By: A.P.D. Date: 10-12-84

The property shown on this plan is west of Windsor Ave.
which is an extension of Main St. an established public street
of the City of Hartford.
2/10/86 Date: 2/10/86 City Engineer

THIS MAP CONFORMS TO CLASS B
OF CODE OF CONNECTICUT
TECHNICAL CODE, INC.

DATE	REVISION	REV. BY
3-4-85	Change Survey, Addendum to Easement, Right of Way, Grade, End Anchorage	S.J.S.
6-13-85	Access Denied Note	R.B.
6-24-85	Right of Way, Change to Easement	S.J.S.

TOWN NO. 63
PROJECT NO. 63-358
SERIAL NO. 35
SHEET 1 of 1
DATE October 1984

91-3(109)38
TOWN OF HARTFORD
MAP SHOWING EASEMENT ACQUIRED FROM
CITY OF HARTFORD
BY
THE STATE OF CONNECTICUT
WIDENING OF INTERSTATE ROUTE 91
(LIMITED ACCESS HIGHWAY)
SCALE 1"=40'
ROBERT W. GURIA
TRANSPORTATION CHIEF ENGINEER - BUREAU OF HIGHWAYS
October 1984

