


1501

1501-1

ENG 24 ED REV 1-83

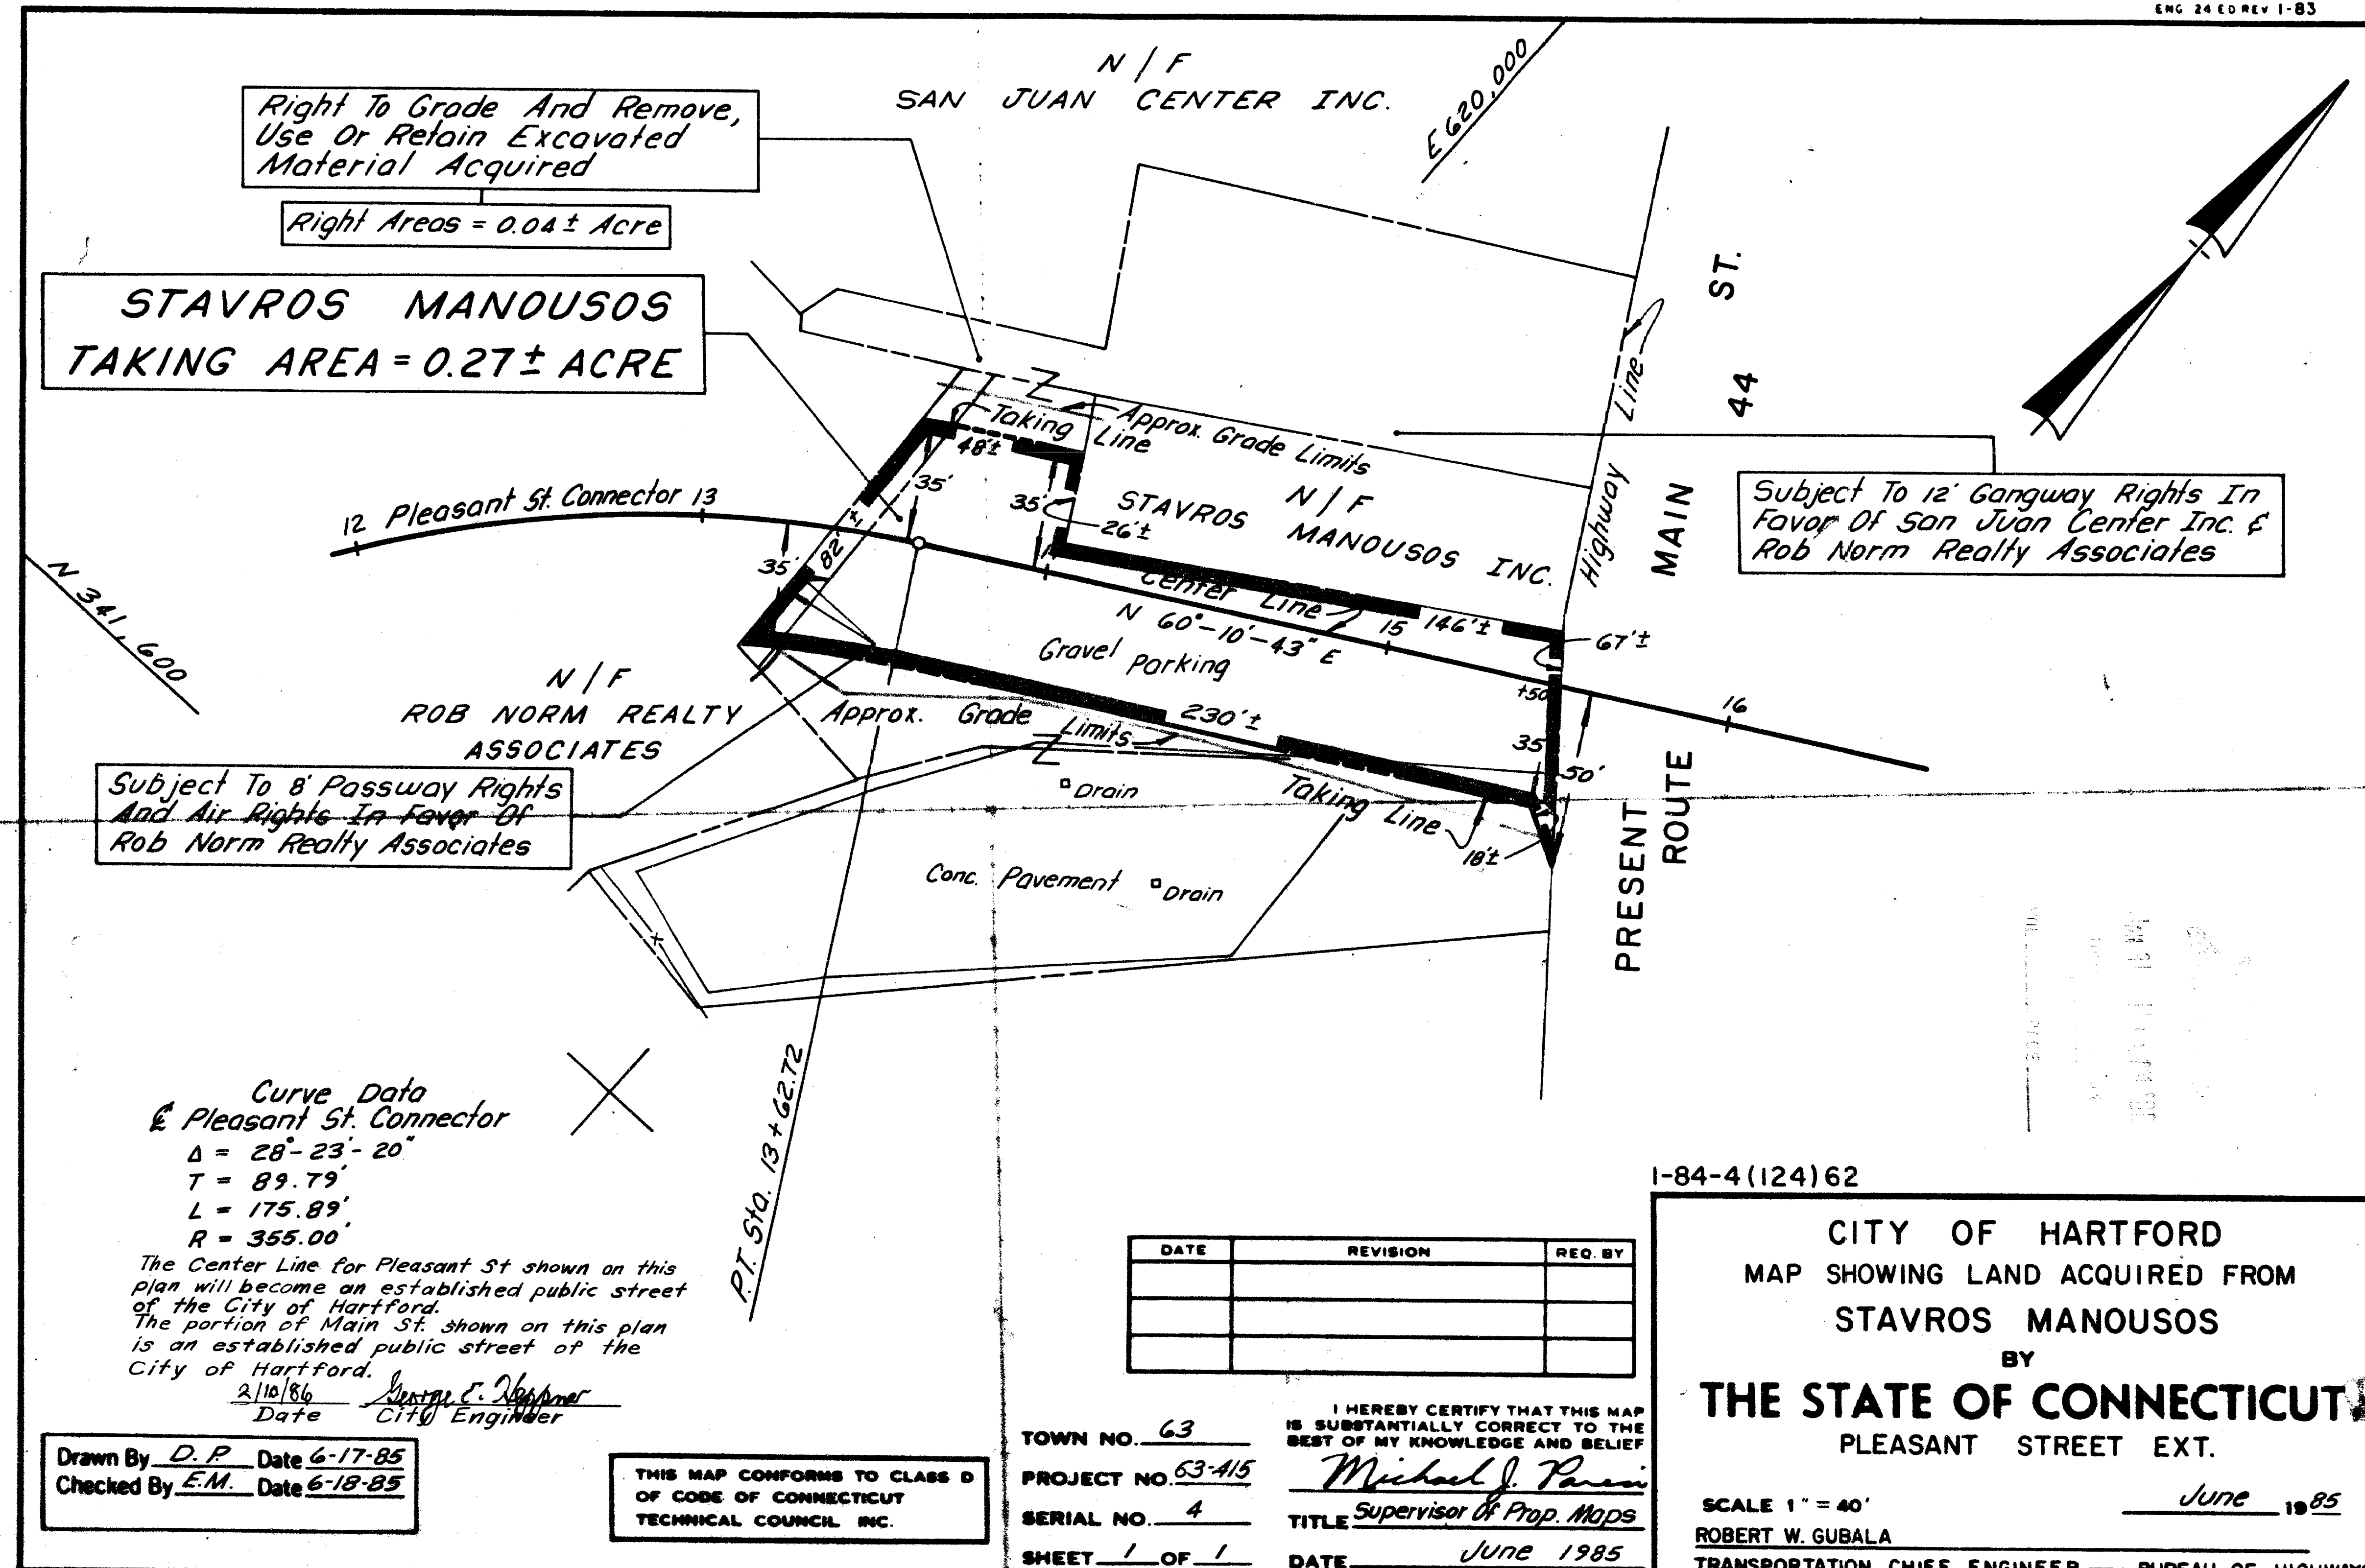

1501

