


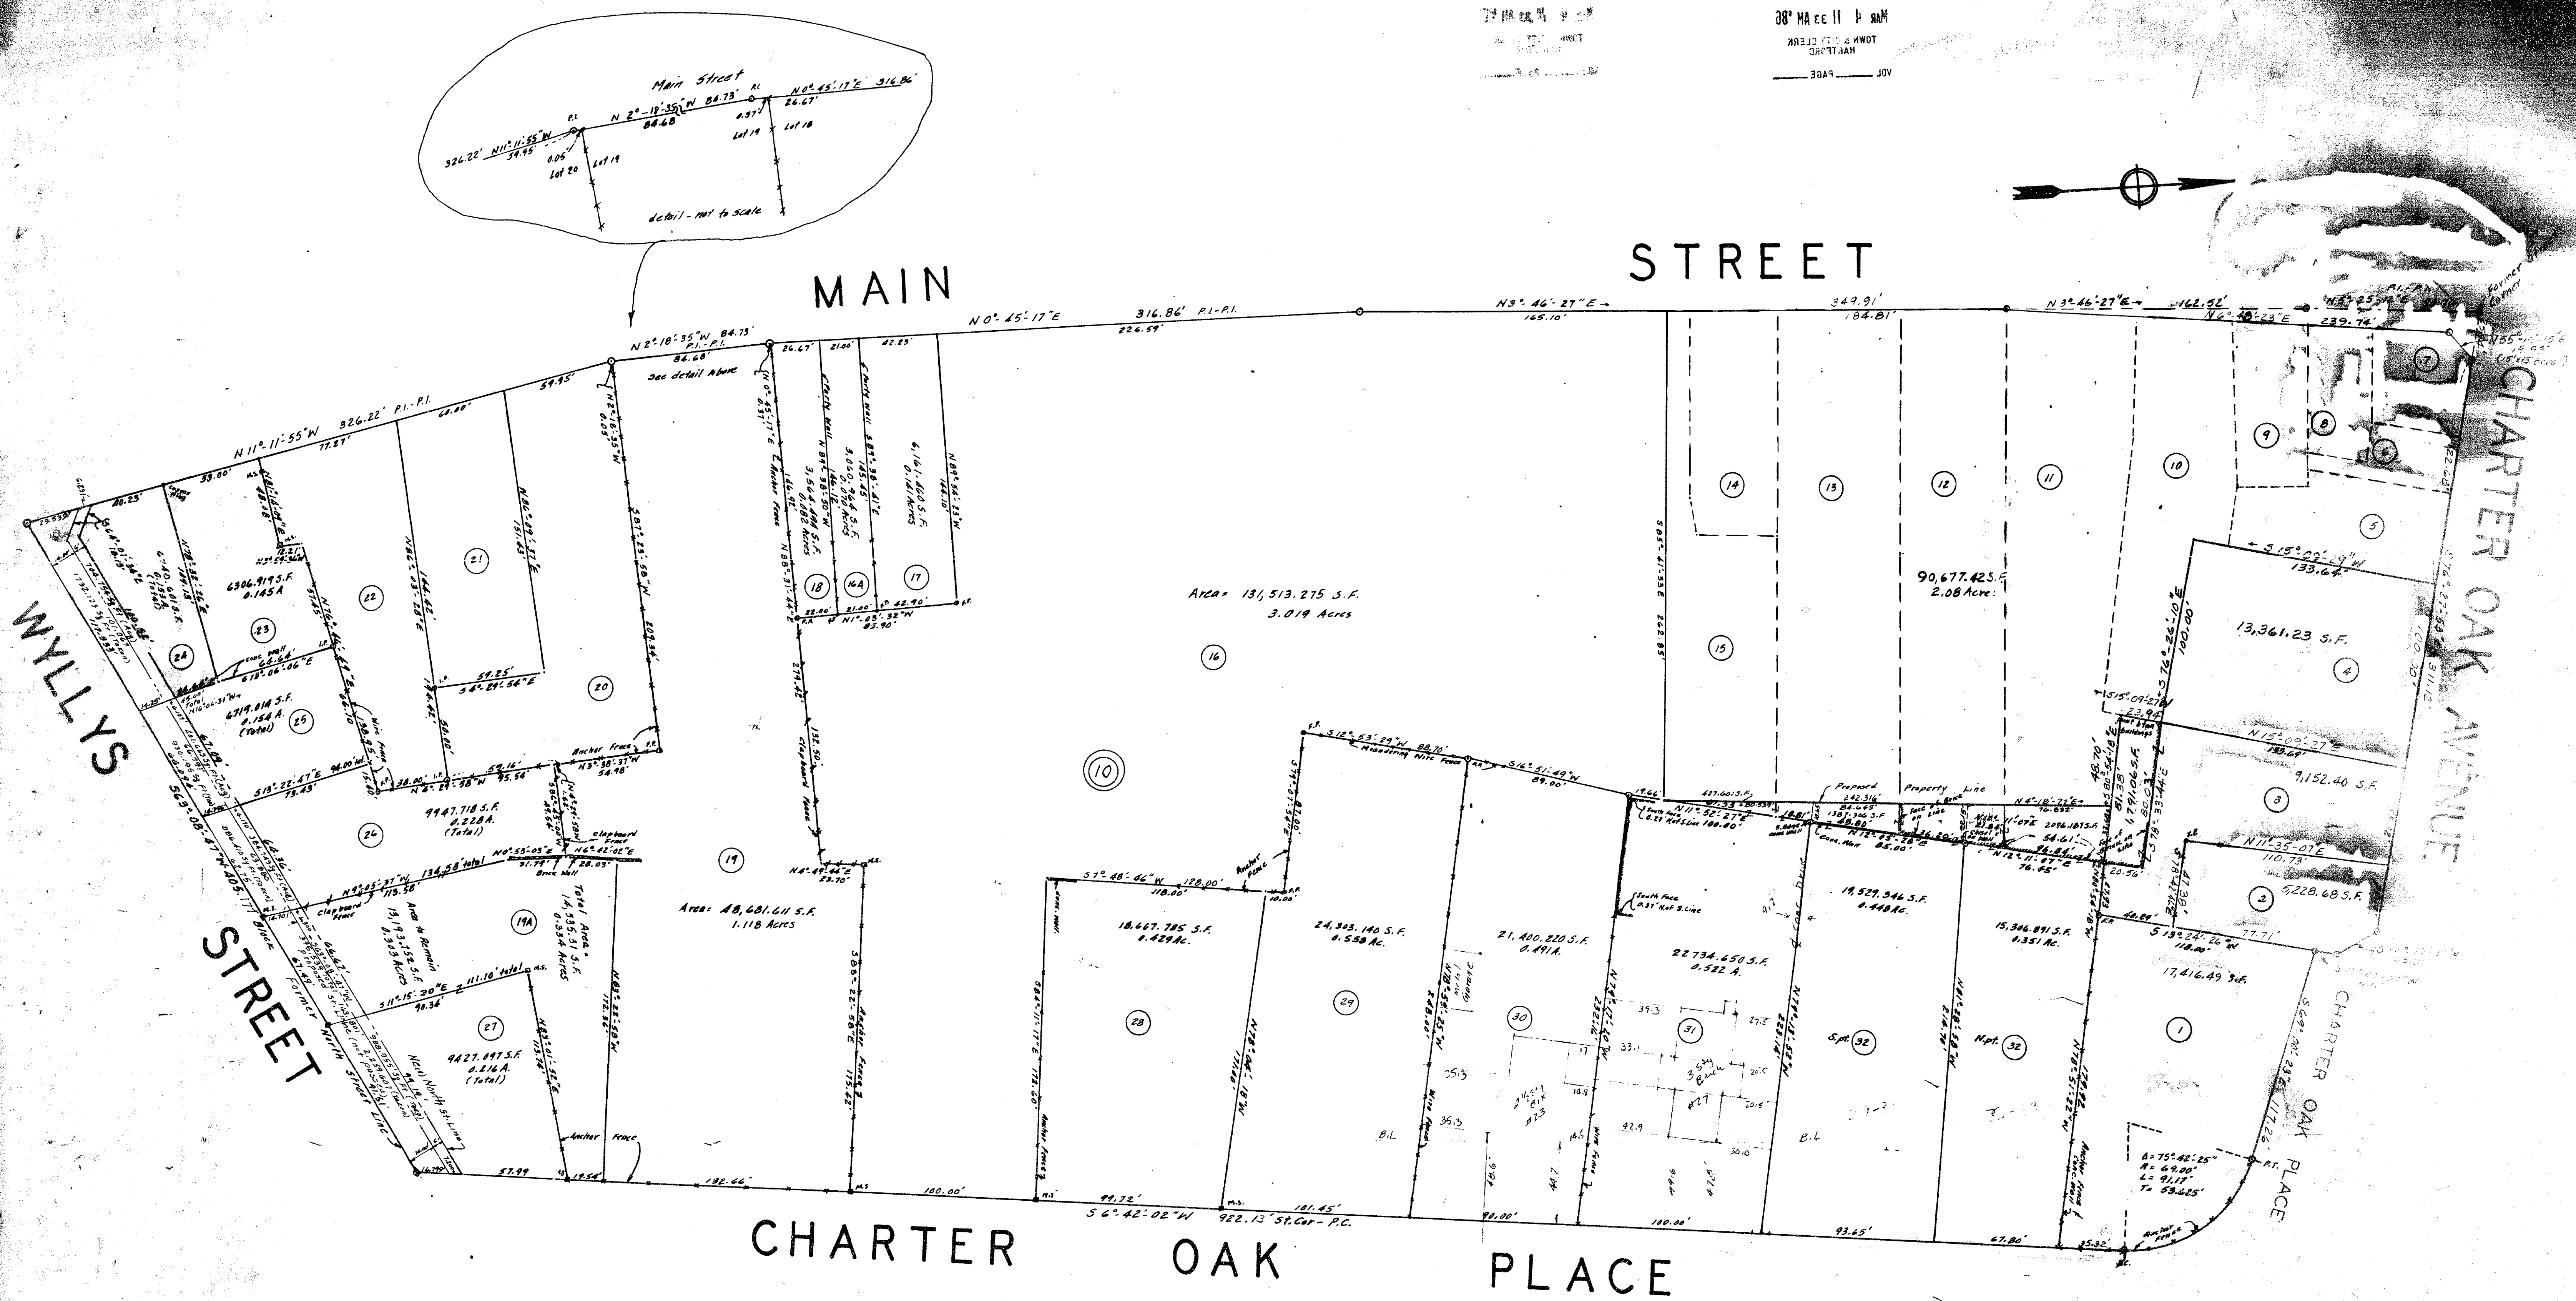

LEGEND

○ PARCEL NUMBER

○ PARTIAL TAKE PARCEL NUMBER

○ BLOCK NUMBER

Note: The courses and distances depicted herein are compiled from maps, records, and field data located in the Bureau of Engineering Services, Department of Public Works, City of Hartford.

The portions of Main St, Charter Oak Ave, Charter Oak Pl and Wyllys St shown on this plan are established public streets of the City of Hartford.

3/6/86 Date
George F. Williams City Engineer

I hereby certify that this map and curves were prepared in accordance with the provisions of a law as referred to in the City of Hartford, Connecticut, Chapter 102, Section 1, which provides that the City Engineer shall cause to be made a map of the streets and alleys of the City of Hartford, Connecticut, and that the same shall be filed in the City Clerk's office.

Francis L. O'Brien S.S. 2443

Note: This plan supersedes map entitled: PROPERTY MAP NO. 2 CHARTER OAK, SOUTH PART OF HARTFORD, CONNECTICUT, ADJACENT TO CHARTER OAK AVENUE, DATED 1978.

Revised 10/27/01 (Parcels 1, 2, 3, 4, 5, 6, 7, 8, 9, 10, 11, 12, 13, 14, 15, 16, 17, 18, 19, 20, 21, 22, 23, 24, 25, 26, 27, 28, 29, 30, 31, 32)

CITY OF HARTFORD, CONNECTICUT
DEPARTMENT OF PUBLIC WORKS
BUREAU OF ENGINEERING SERVICES

Block 10
CHARTER OAK AVENUE
SECTION 1

Block 10
CHARTER OAK AVENUE

1567

