


1509-1

EASI FILE CORP. IRVINE CA	
EPH 34	
1509	


RE: [Signature]
APR 11 3 55 PM '86
TOWN ENGINEER
HARTFORD
VOL. _____ PAGE _____

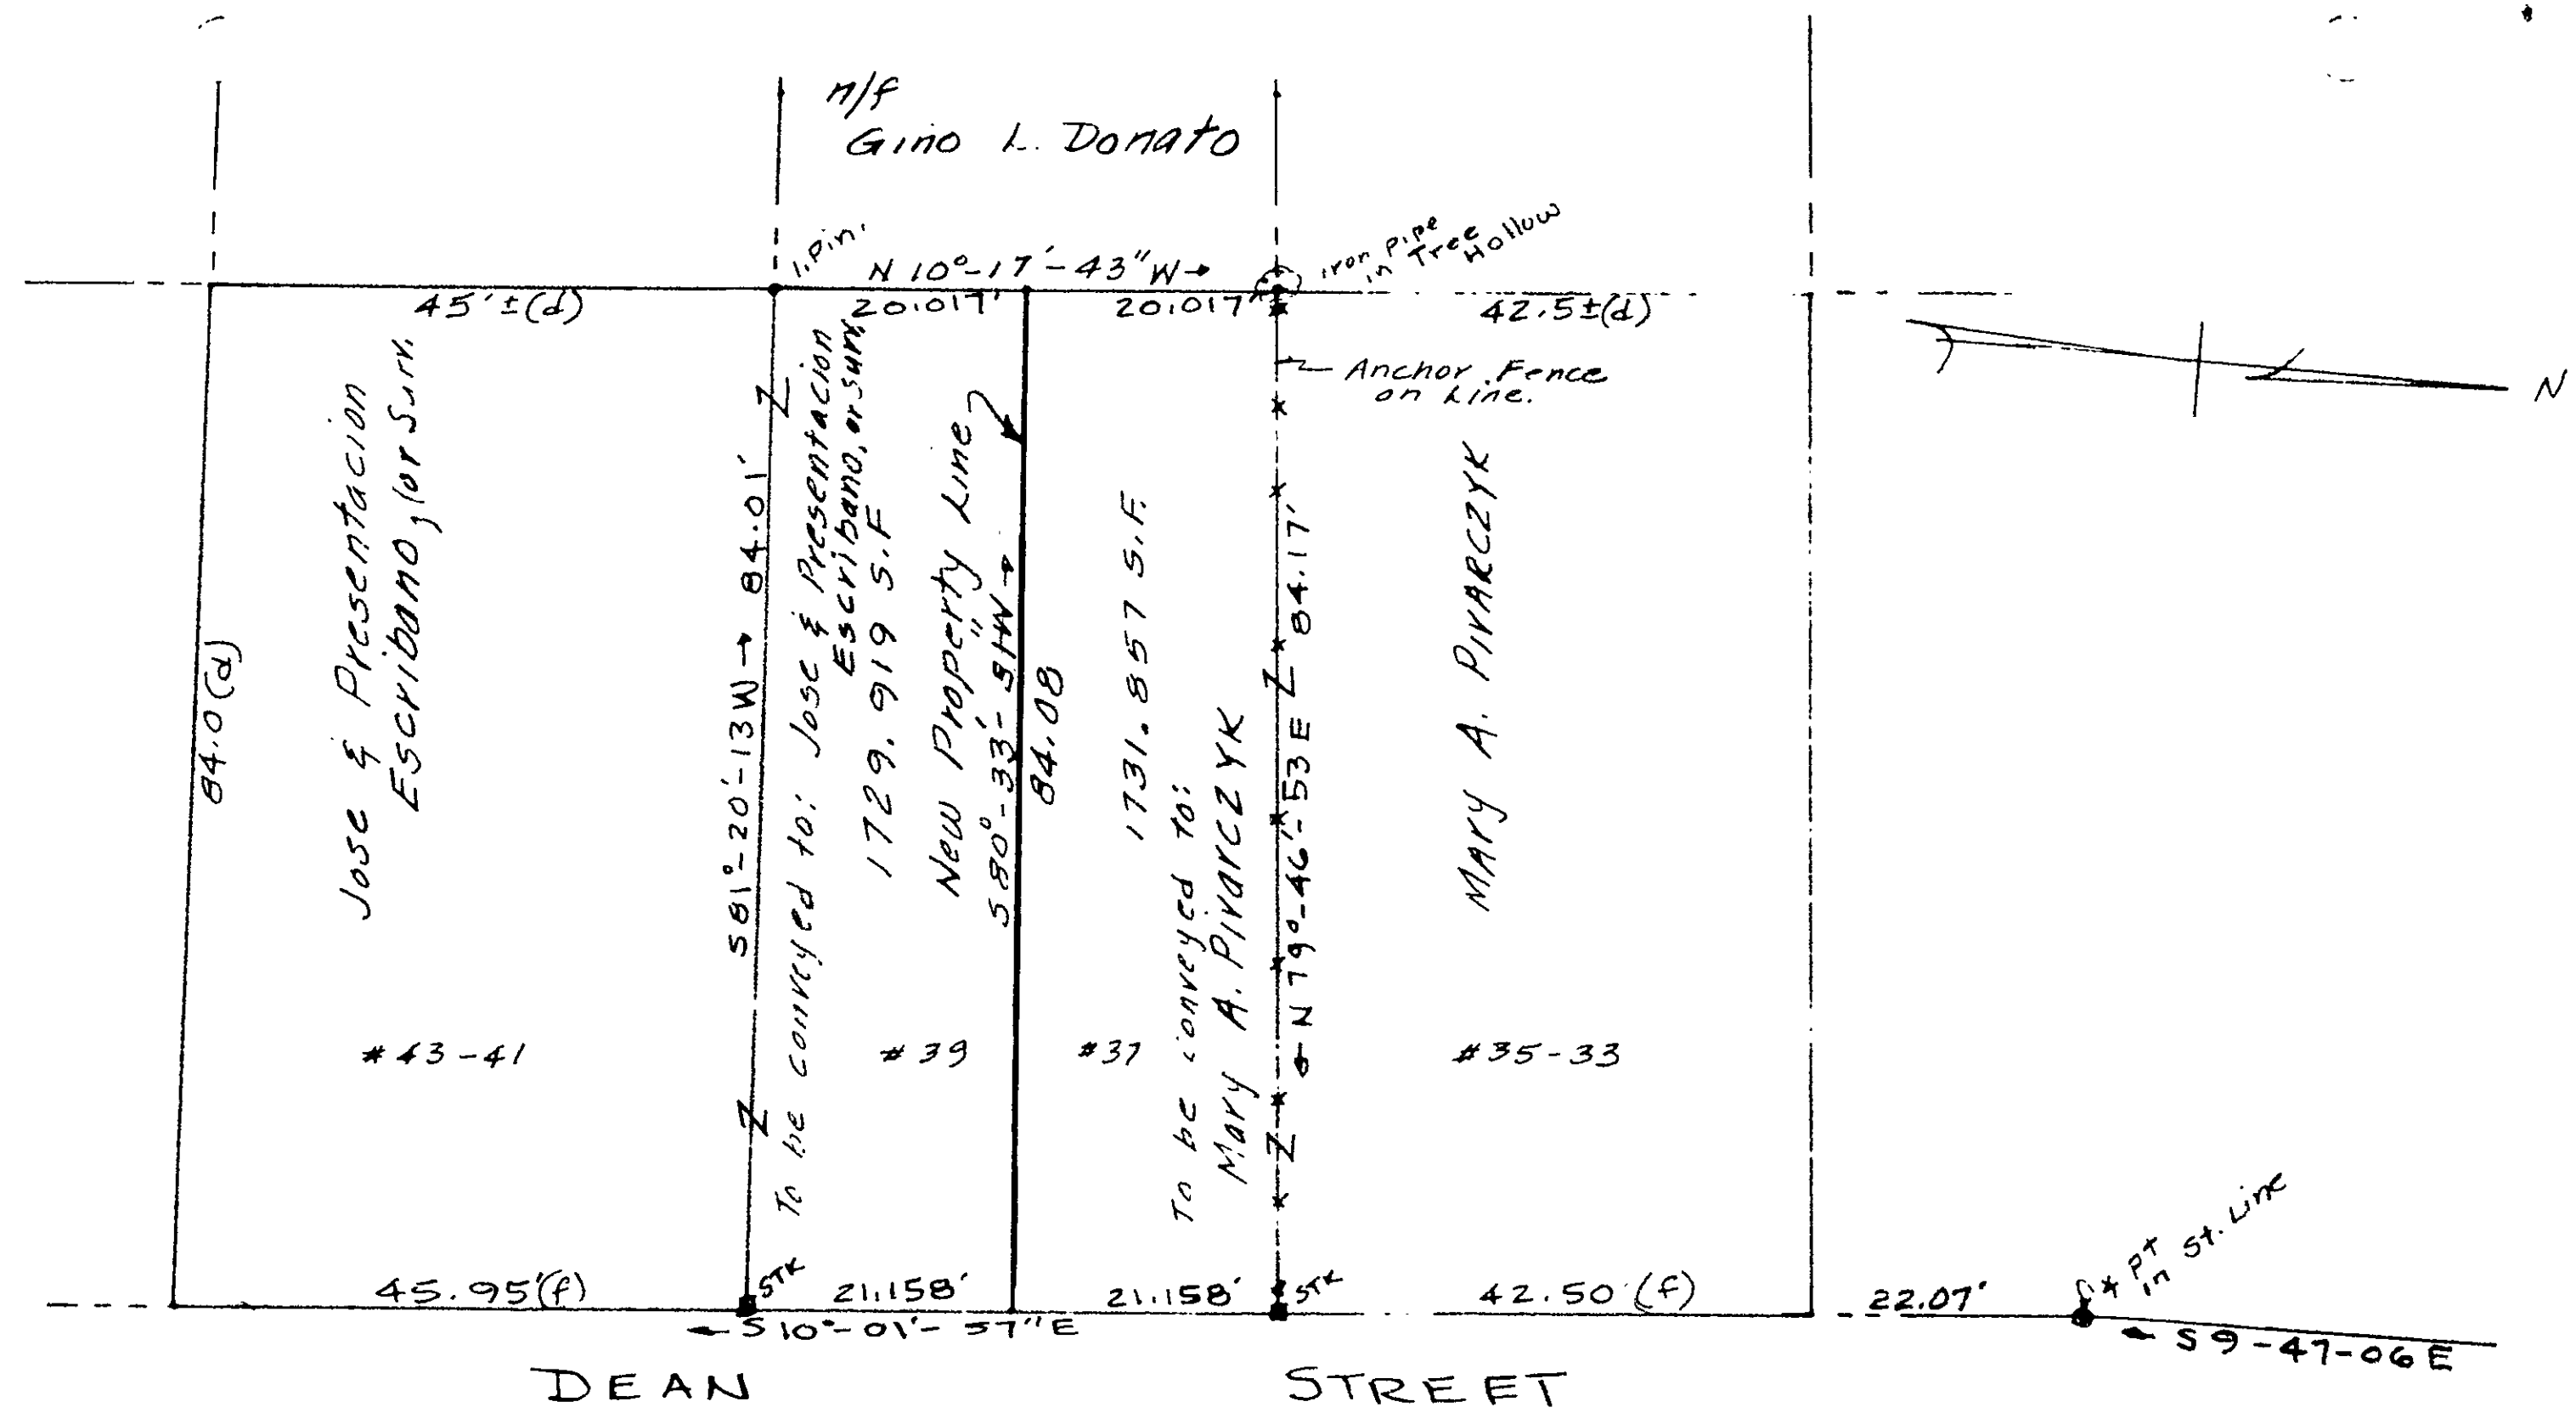

I hereby certify that this map and survey were prepared in accordance with the standards of a Class A2 survey as defined in the Code of Practice for Standards of Accuracy of Surveys and Maps, adopted December 10, 1975, as amended by the Connecticut Association of Land Surveyors, Inc.

Michael J. Genti, L.S.

NB 848 pg 112
REV. BY O. Blunt, 4.4.86.

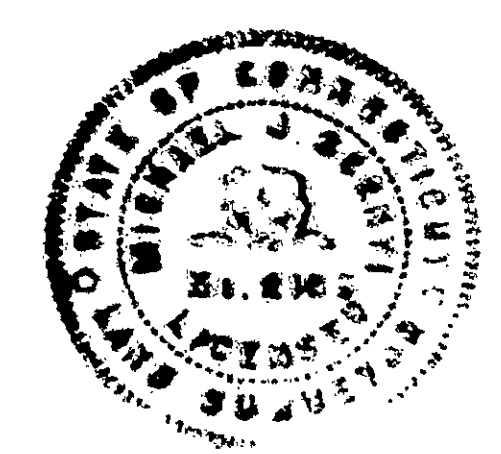

CHARTER OAK - SOUTH GREEN
SECTION 1 PROJECT
PLAN SHOWING
#37-39 DEAN STREET

Hartford, Connecticut
Scale 1"=20' May 1979
The portion of Dean St shown on this plan is an established public street of the City of Hartford.
4/9/86
Date Surveyor's Name
City Engineer

94

