


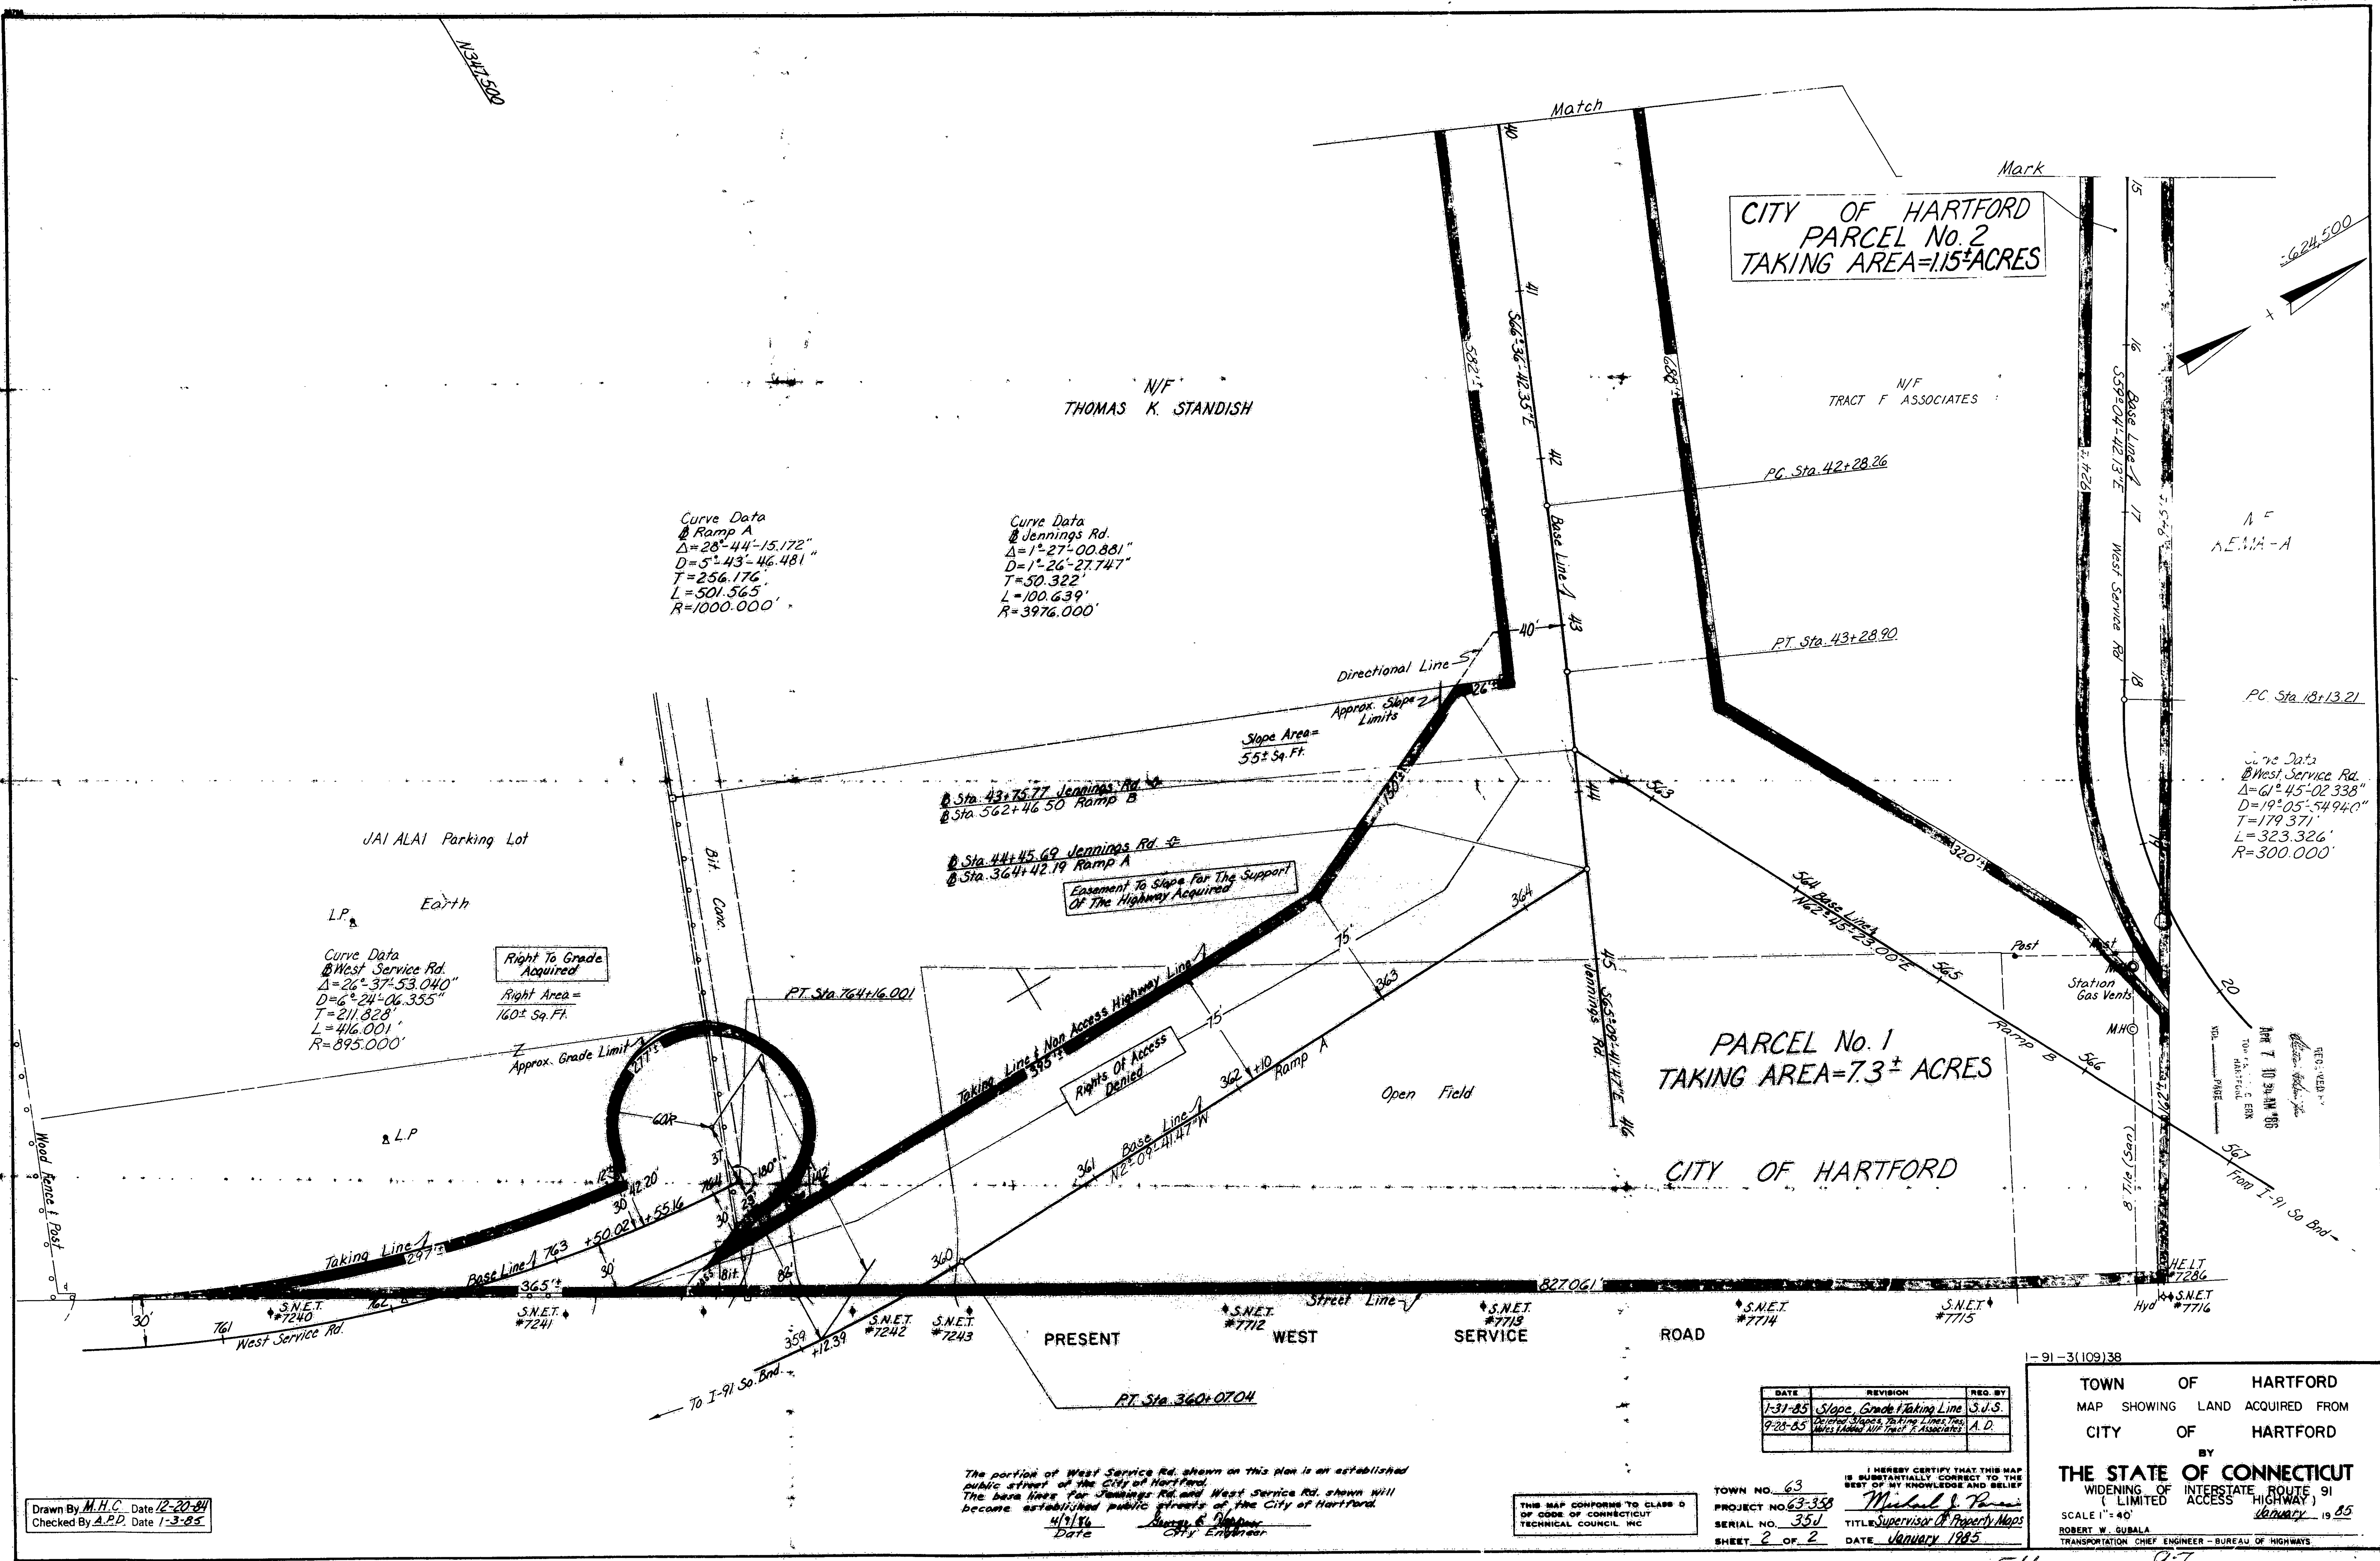

151

Drawn By M.H.C. Date 12-20-84
Checked By A.P.P. Date 1-3-85

THIS MAP CONFORMS TO CLASS 3
OF CODE OF CONNECTICUT
TECHNICAL COUNCIL, INC.

DATE 1-31-85
REVISION 9-28-85
TOWN NO. 63
PROJECT NO. 63-359
SERIAL NO. 359
SHEET 2 OF 2

I HEREBY CERTIFY THAT THIS MAP IS SUBSTANTIALLY CORRECT TO THE BEST OF MY KNOWLEDGE AND BELIEF
Michael L. Roman
Supervisor of Property Maps
DATE January 1985

1-91-3(109)38
TOWN OF HARTFORD
MAP SHOWING LAND ACQUIRED FROM
CITY OF HARTFORD
BY
THE STATE OF CONNECTICUT
WIDENING OF INTERSTATE ROUTE 91
(LIMITED ACCESS HIGHWAY)
SCALE 1"=40'
ROBERT W. GURALA
TRANSPORTATION CHIEF ENGINEER - BUREAU OF HIGHWAYS